



## ground floor plan

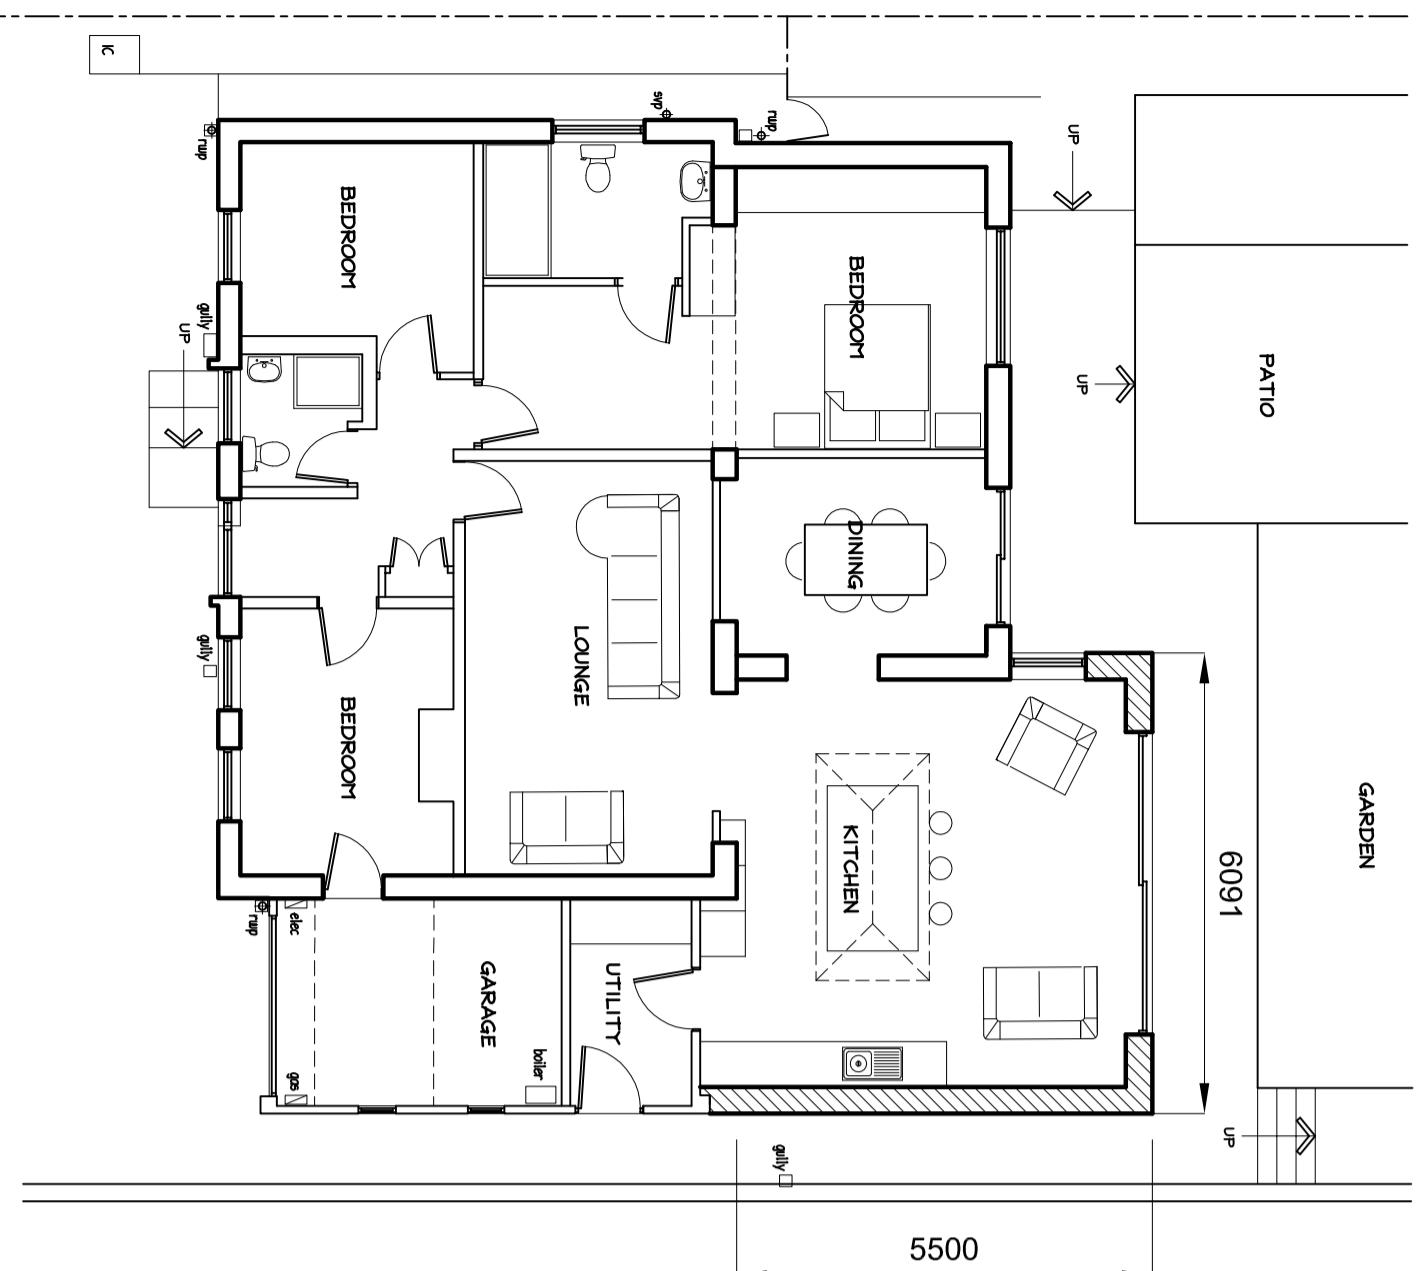

## roof plan

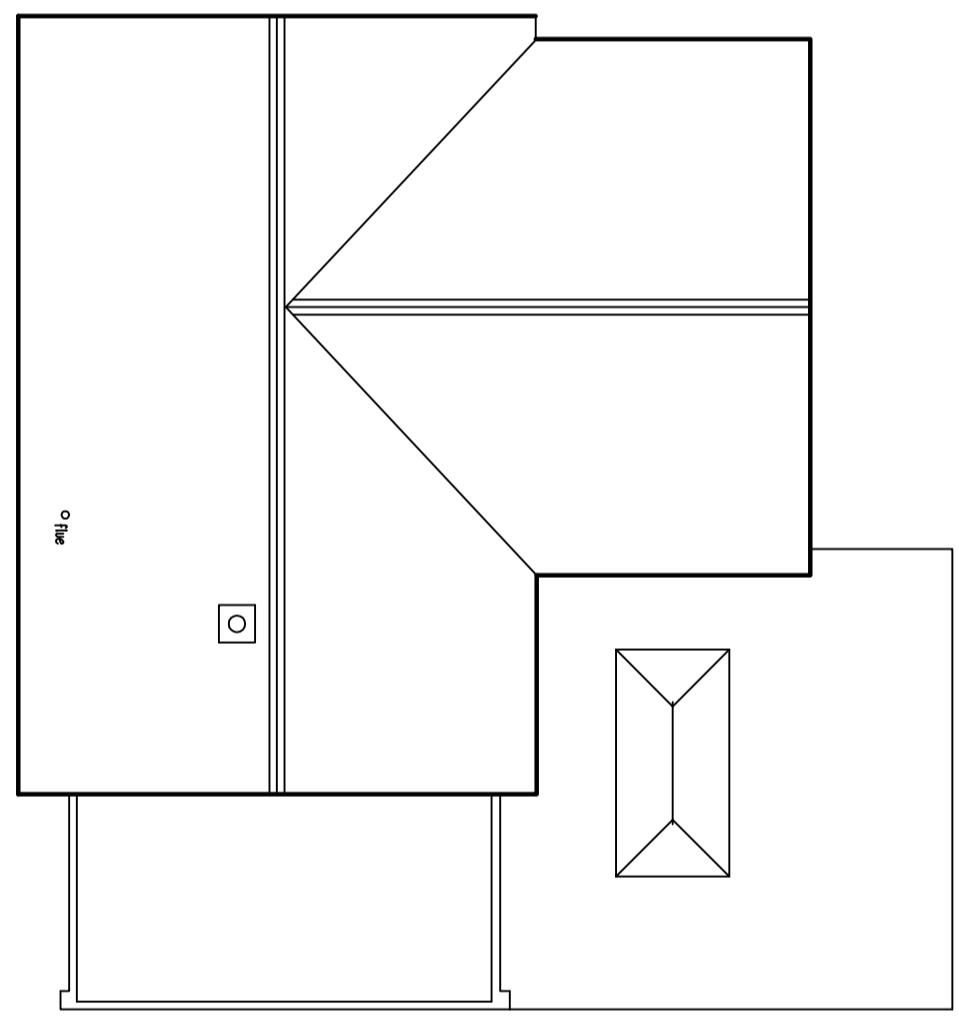


**adm design**


Roads House, Harder Road, Kellingley, Barnoldswick, Lancs, BB18 6TS  
Tel 07831 557214 Email: [admdesign@btconnect.com](mailto:admdesign@btconnect.com)

Scale(s) 1:00 @ A2 Date JANUARY 2023  
Drawing no. ADM/23/02/02 Rev.


## side elevation

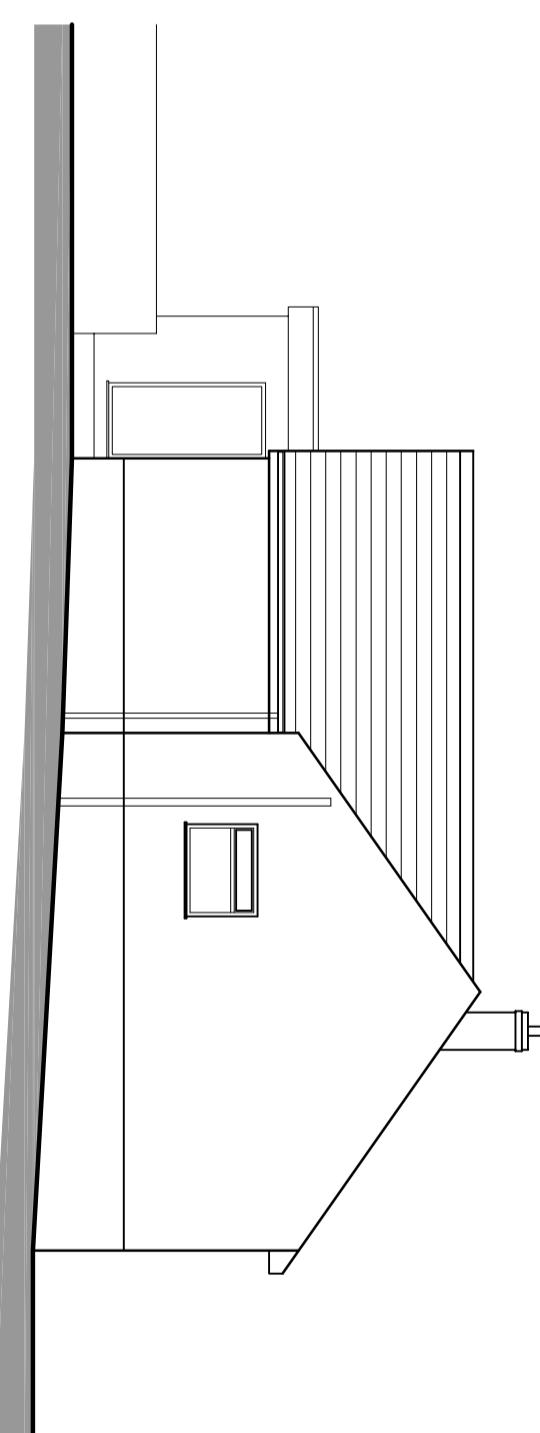

## front elevation

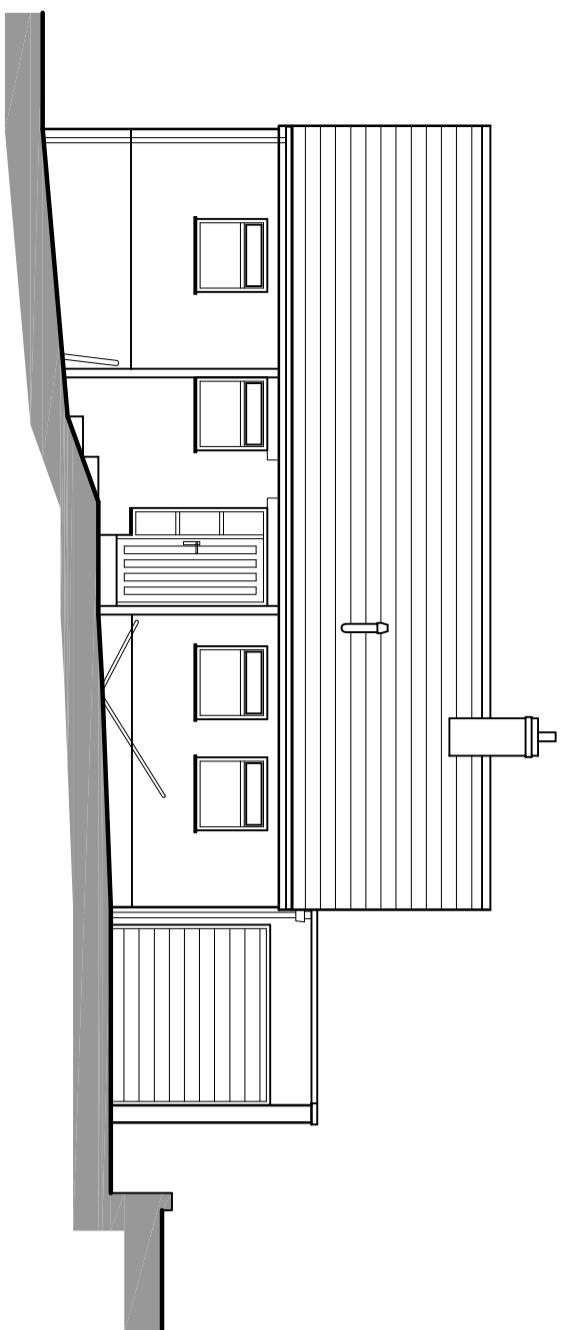

## side elevation

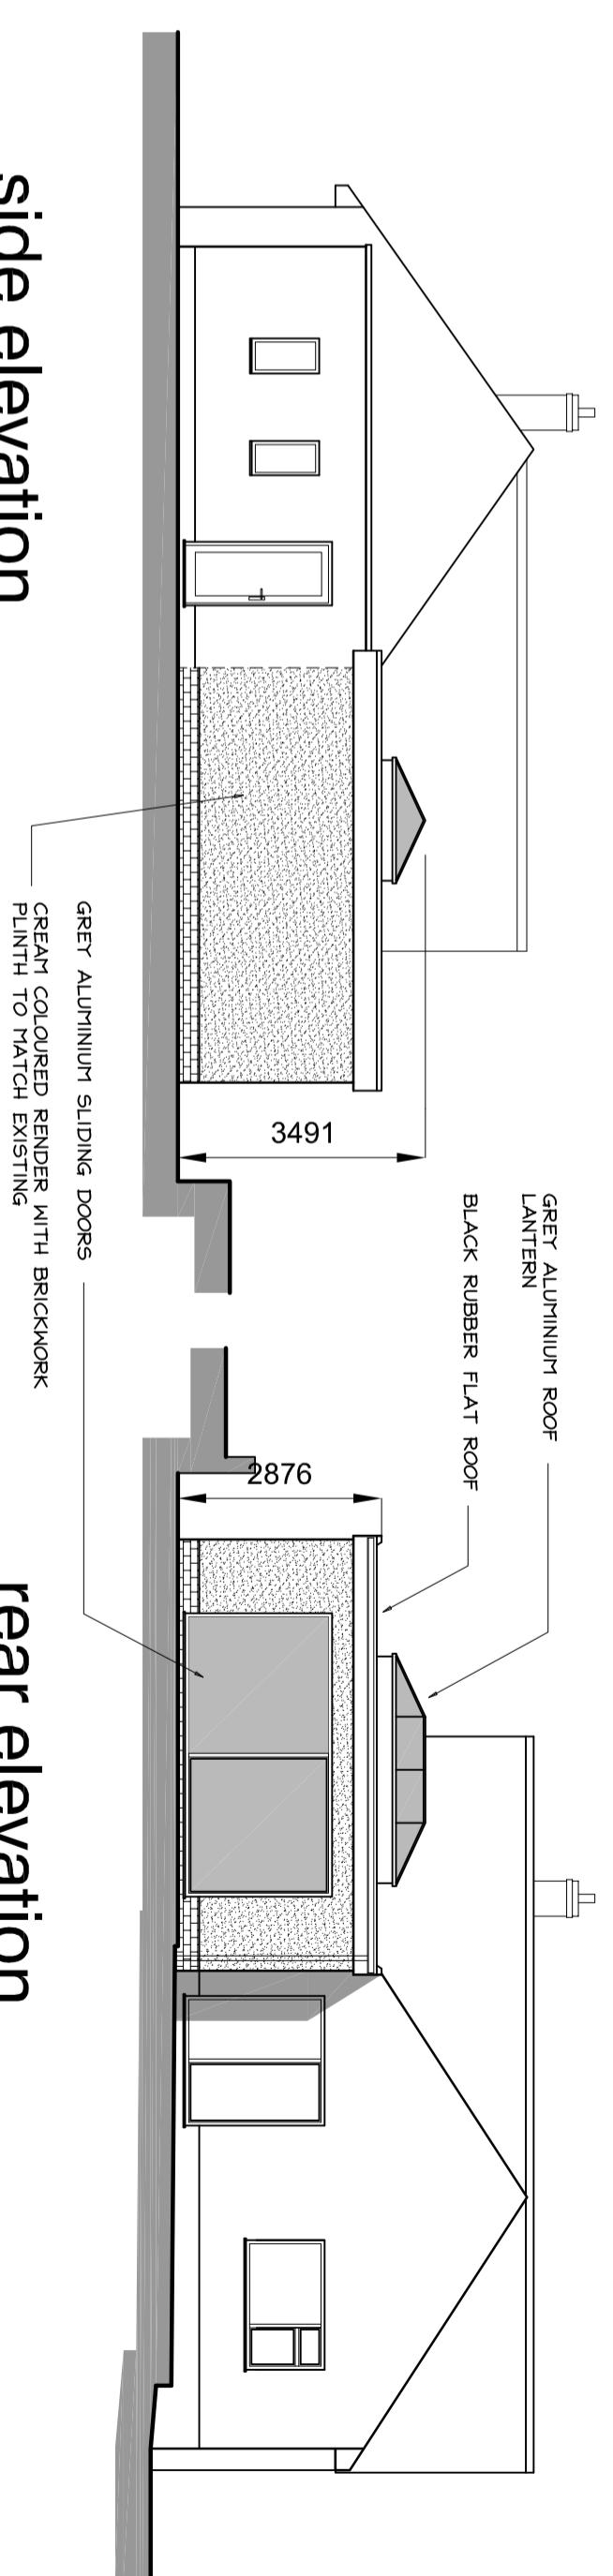

## rear elevation