




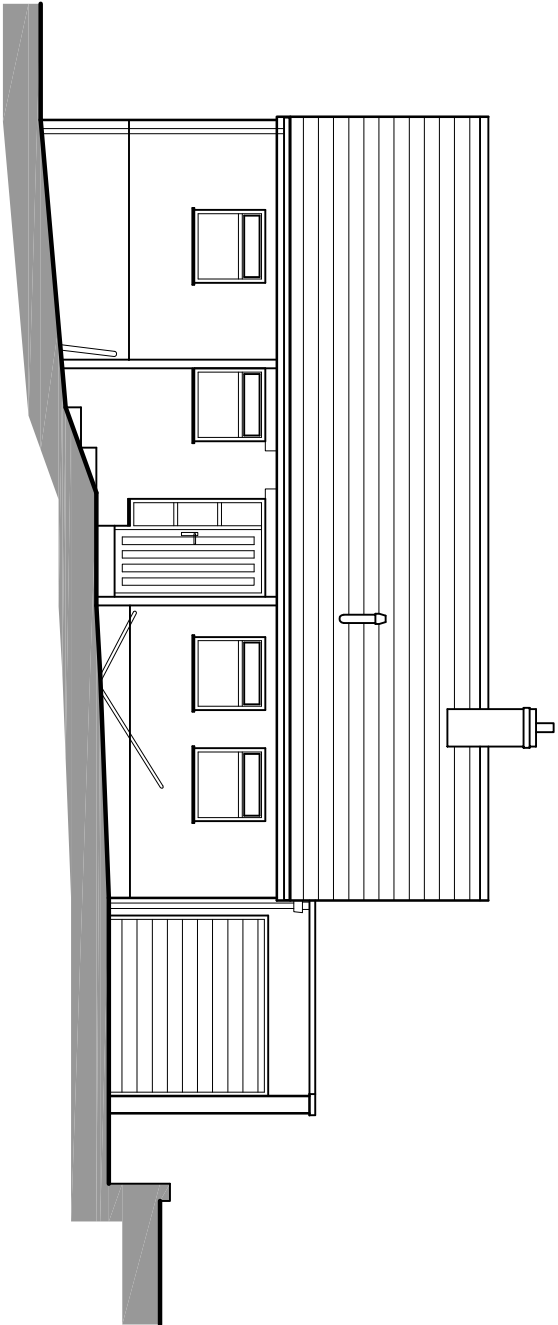


front elevation

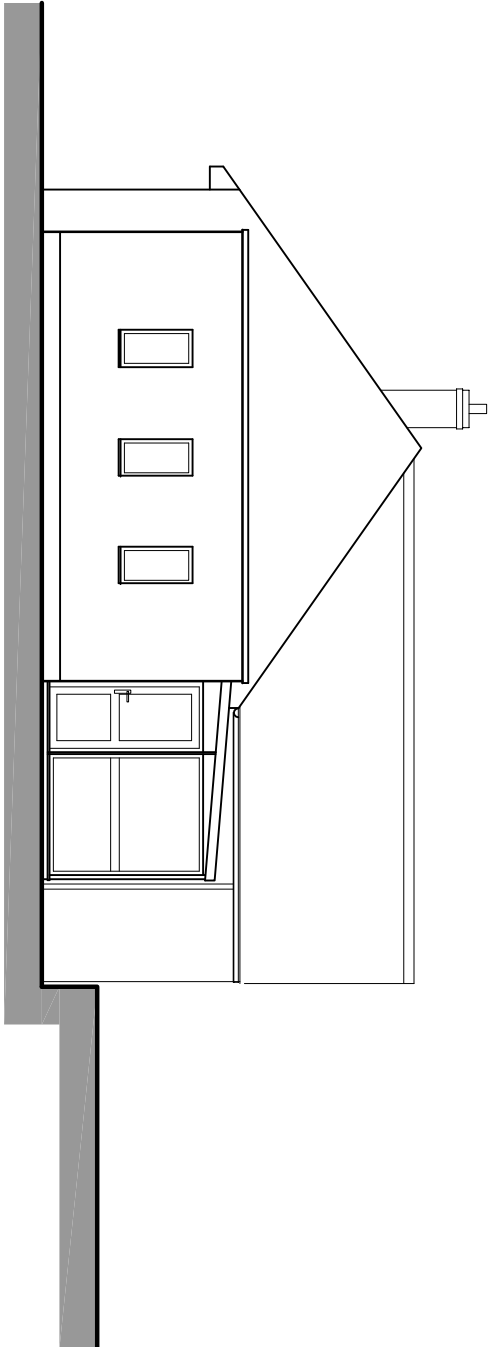

side elevation

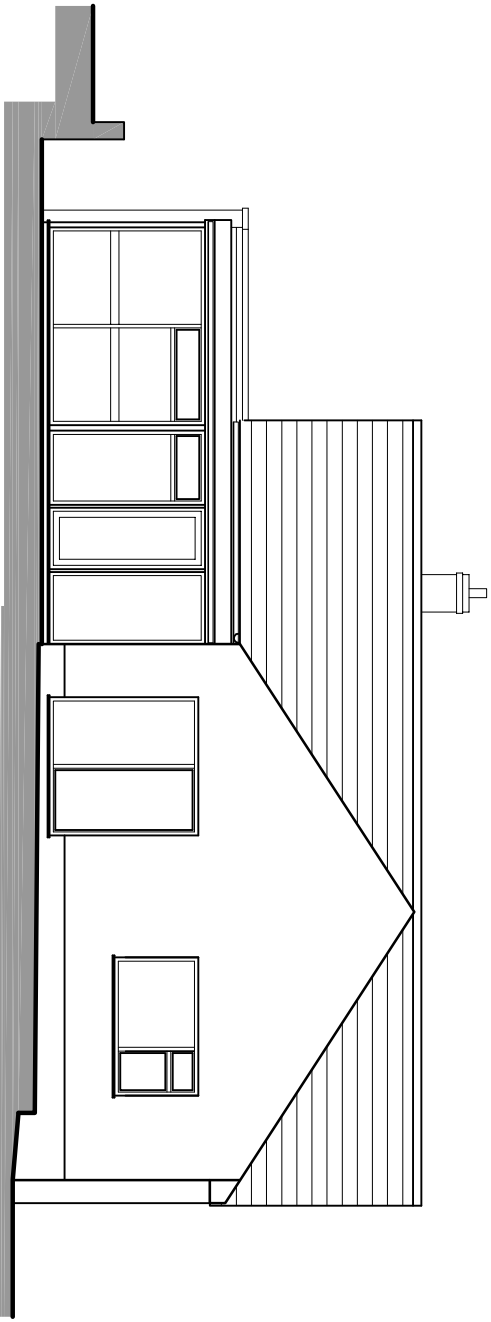


rear elevation

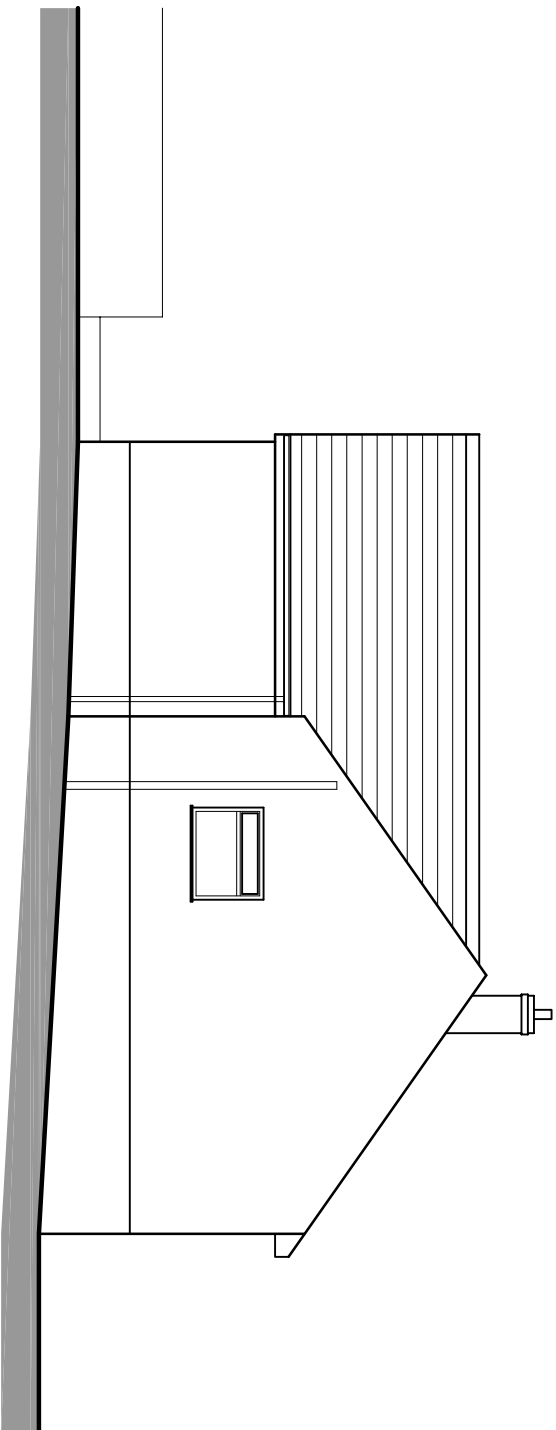

side elevation



ground floor plan

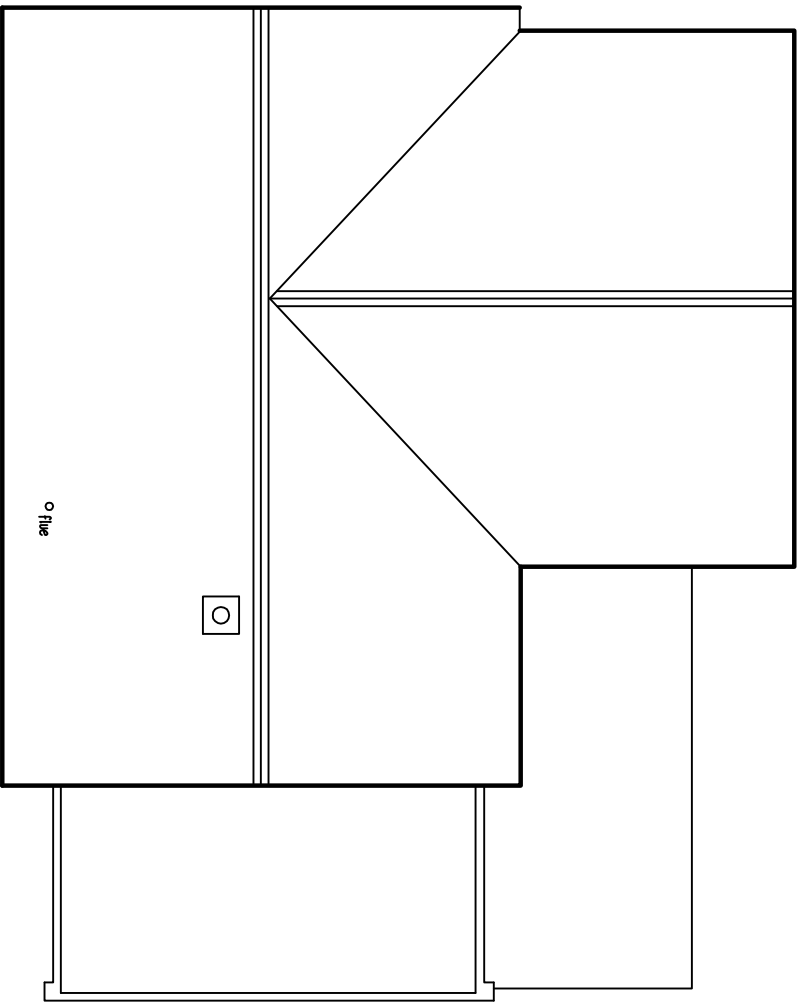

roof plan

Revisions			
Project: PROPOSED EXTENSION & ALTERATIONS AT 18 SCOTT AVENUE, SIMONSTONE			
Drawing: survey drawing			
Client: MR. L. SIMONSON			
Scale(s) 1:100 @ A2 Date JANUARY 2023			
Drawing no. ADP/23/02/01 Rev.			

adm design

Royds House, Harden Road, Keltrook, Barnoldswick, Lancs. BB18 6TS
Tel 07981 557214 Email: adm@adm-design.co.uk