



5 Key Site Plan
Scale - 1:200

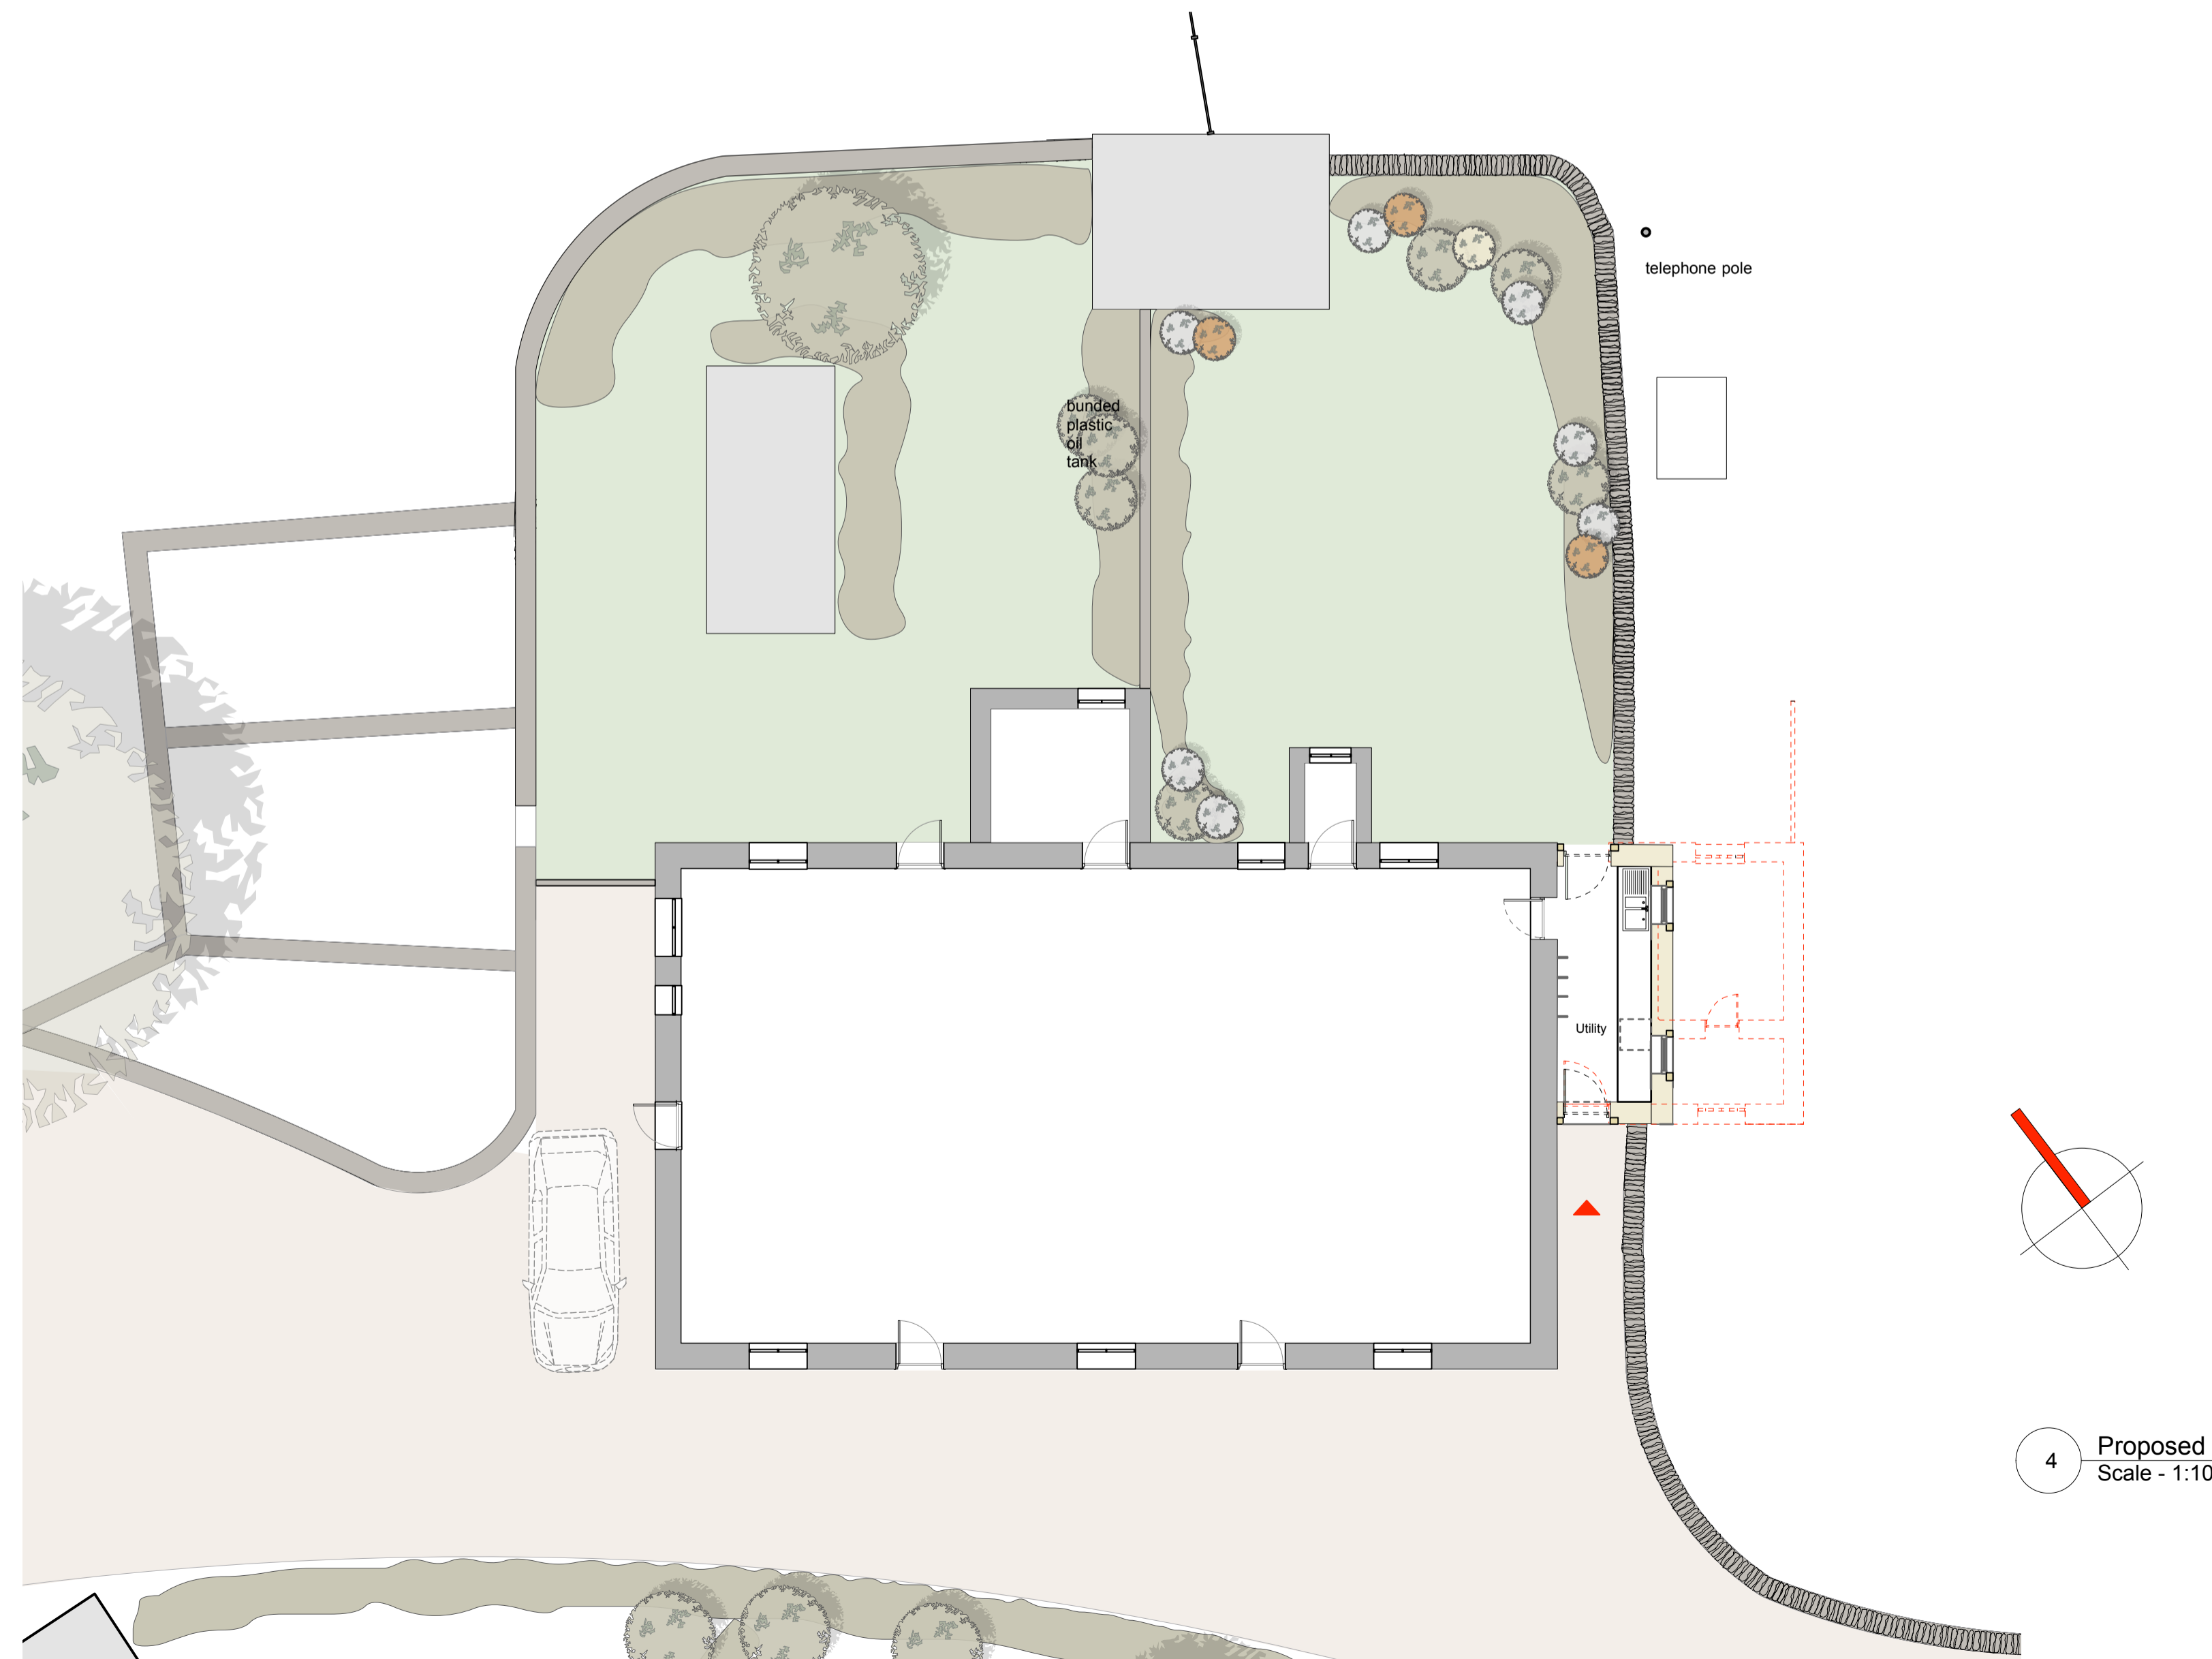

4 Proposed Ground Floor Plan
Scale - 1:100

- Key
- Existing building wall
 - Dry stone field/boundary wall

1 North East Elevation
Scale - 1:100

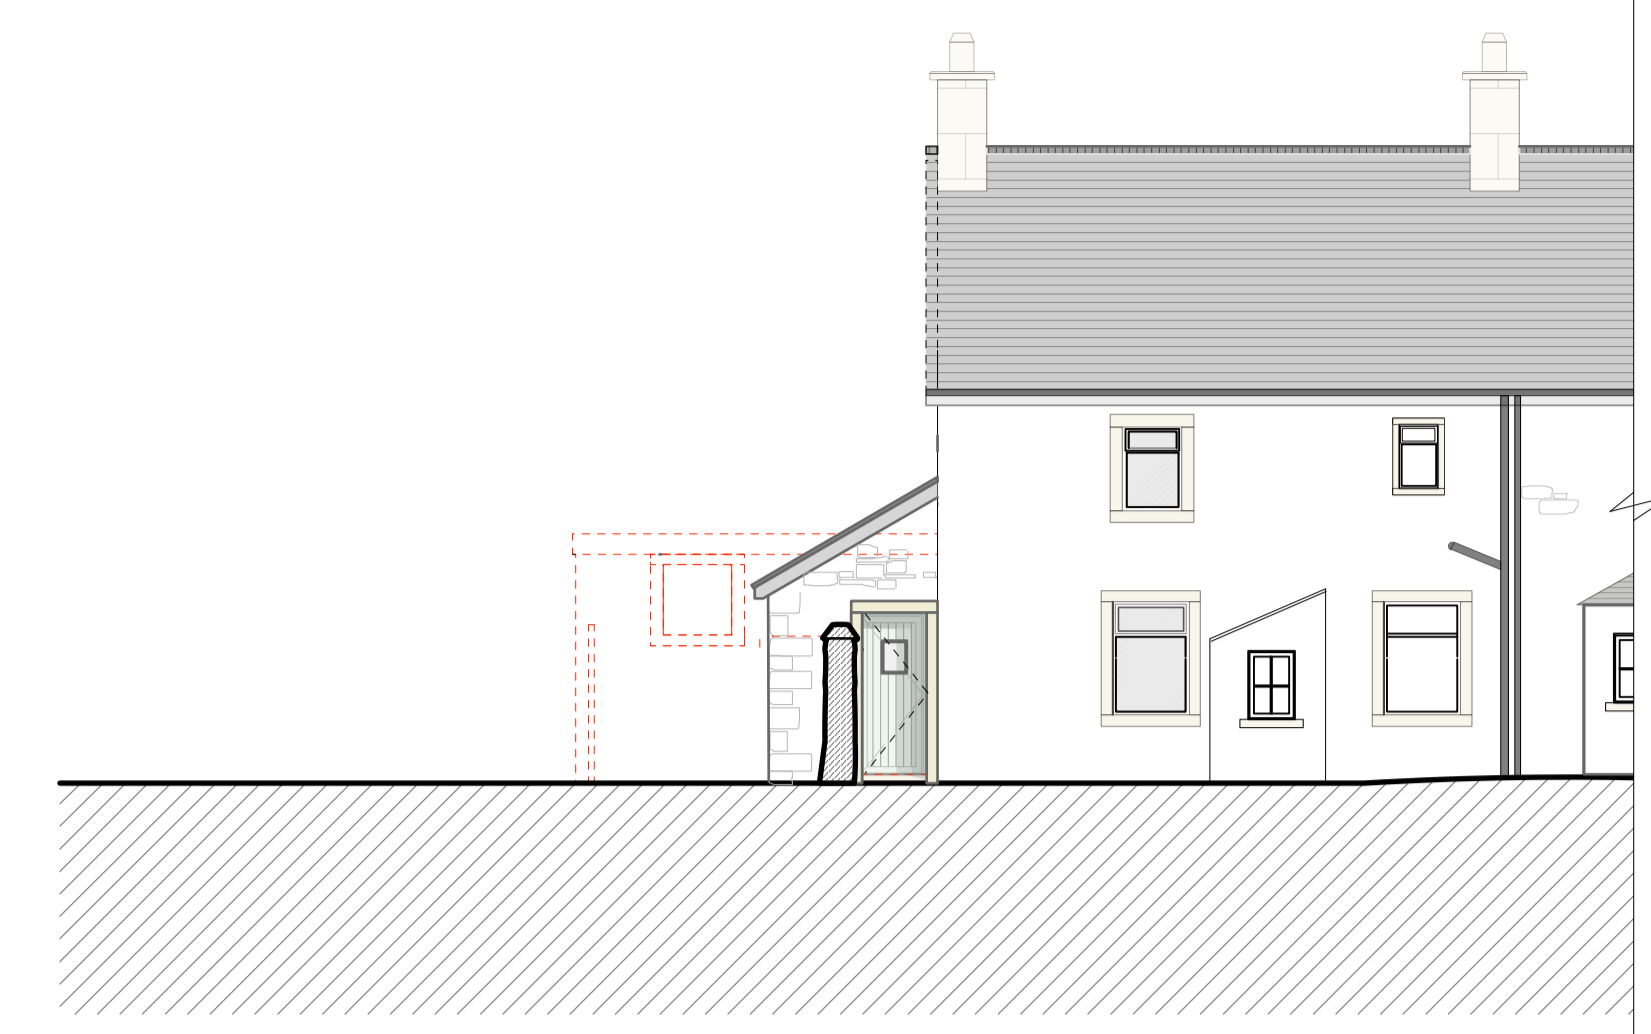

2 South West Elevation
Scale - 1:100



3 South East Elevation
Scale - 1:100



AWG 27.01.2022 Added dimensions to elevation
Rev. Initial Date Note

PLANNING

project Police Cell			
drawing title and site plan			
dwg no. 6220/cb/01	date Nov-22	rev A	
scale 1:100/200@ A1L	drawn by JK	checked by	

MASON GILLIBRAND
ARCHITECTS
16 WILLOW MILL | FELL VIEW | CATON | LANCASTER | LA2 9RA
T: (01524) 771 377 | F: (01524) 771 330 | www.masongillibrand.com

Drawings are based on survey data and may not accurately represent what is physically present. Do not scale from the drawing. All dimensions are to be verified on site before proceeding with work. All dimensions are in millimetres unless stated otherwise. Mason Gillibrand Architects are to be notified in writing of any discrepancies immediately.
© MASON GILLIBRAND ARCHITECTS