




PROPOSED GROUND FLOOR PLAN

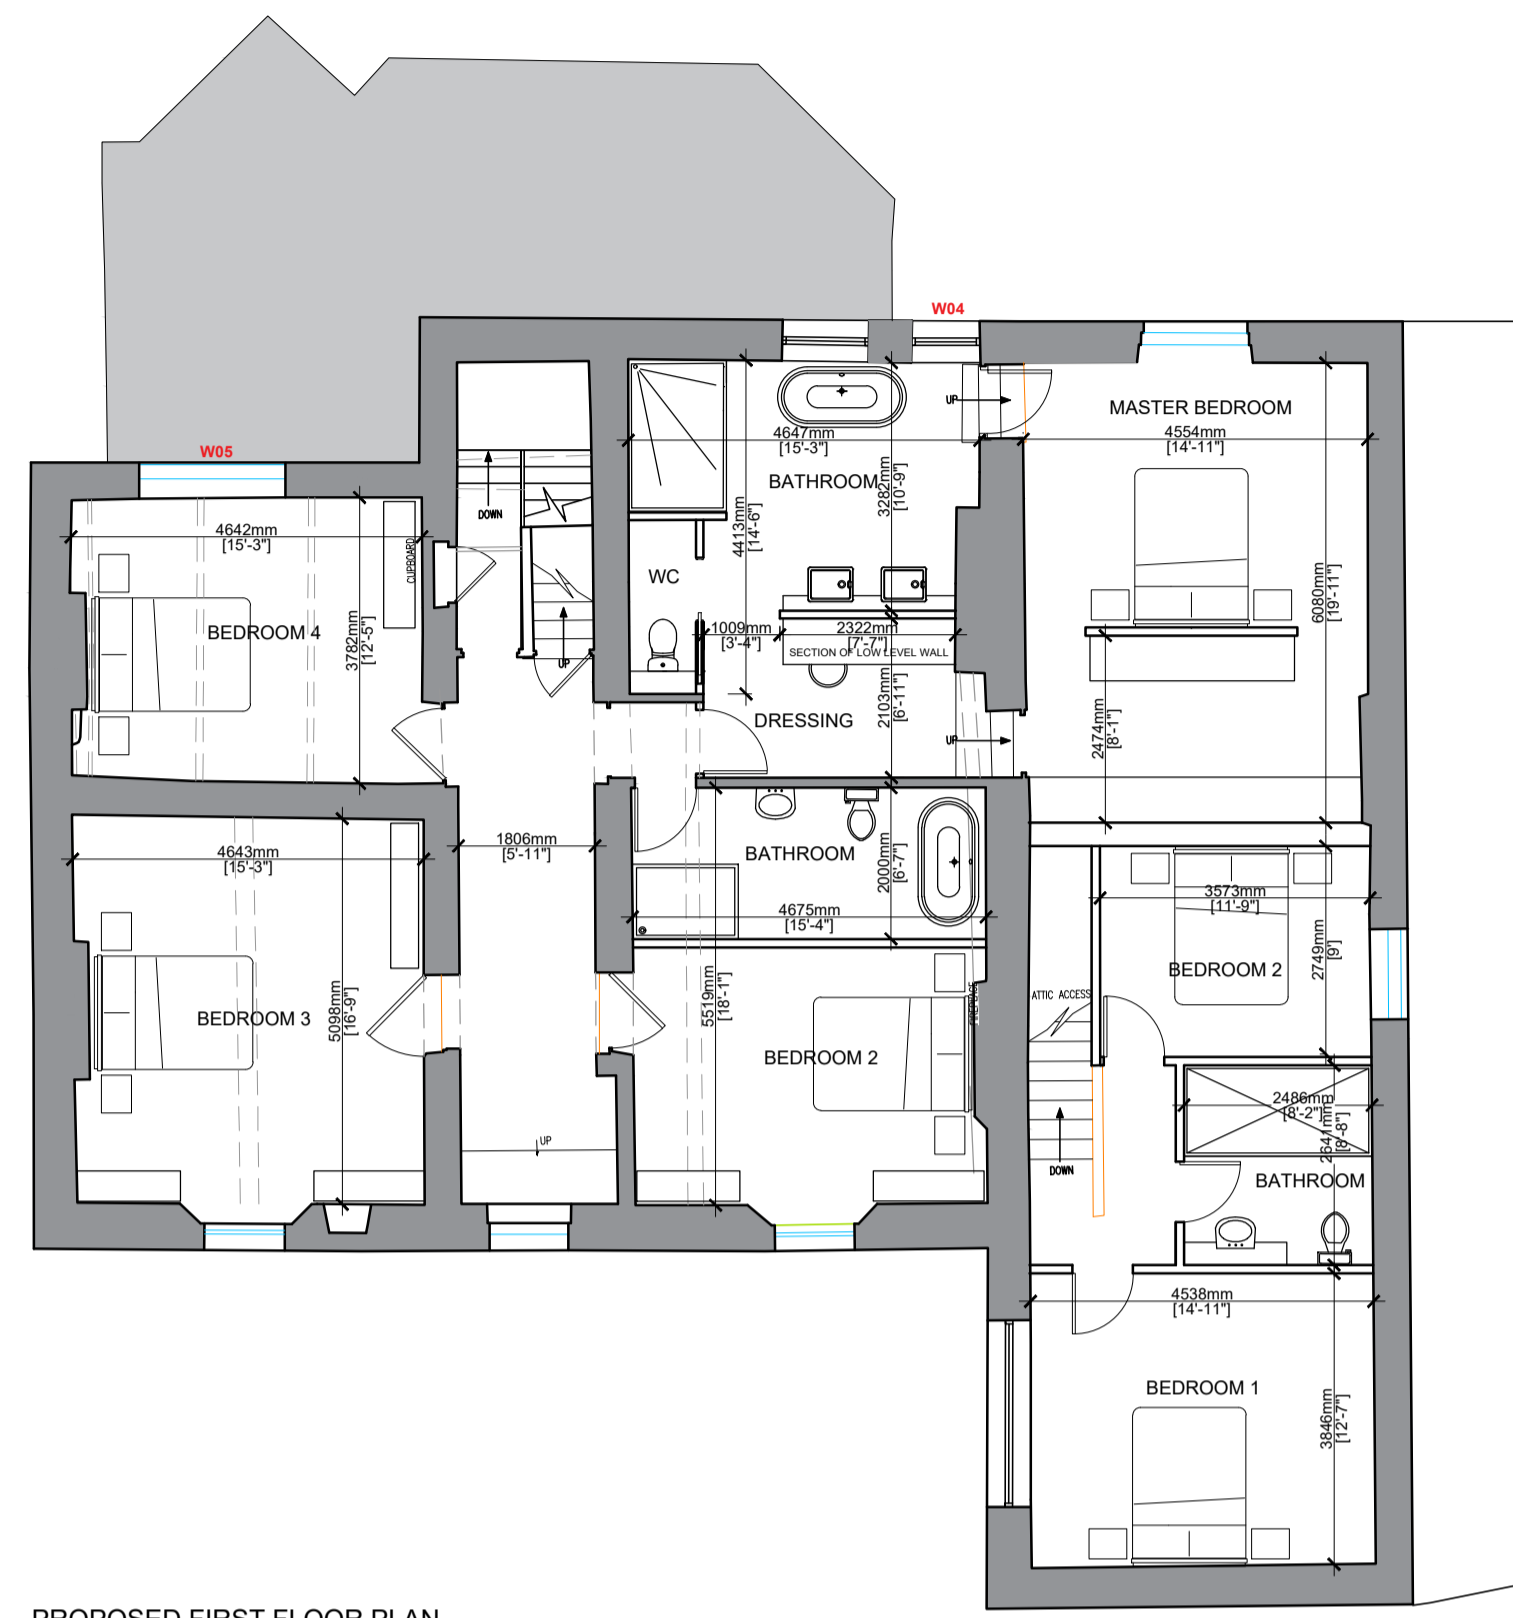


PROPOSED FIRST FLOOR PLAN

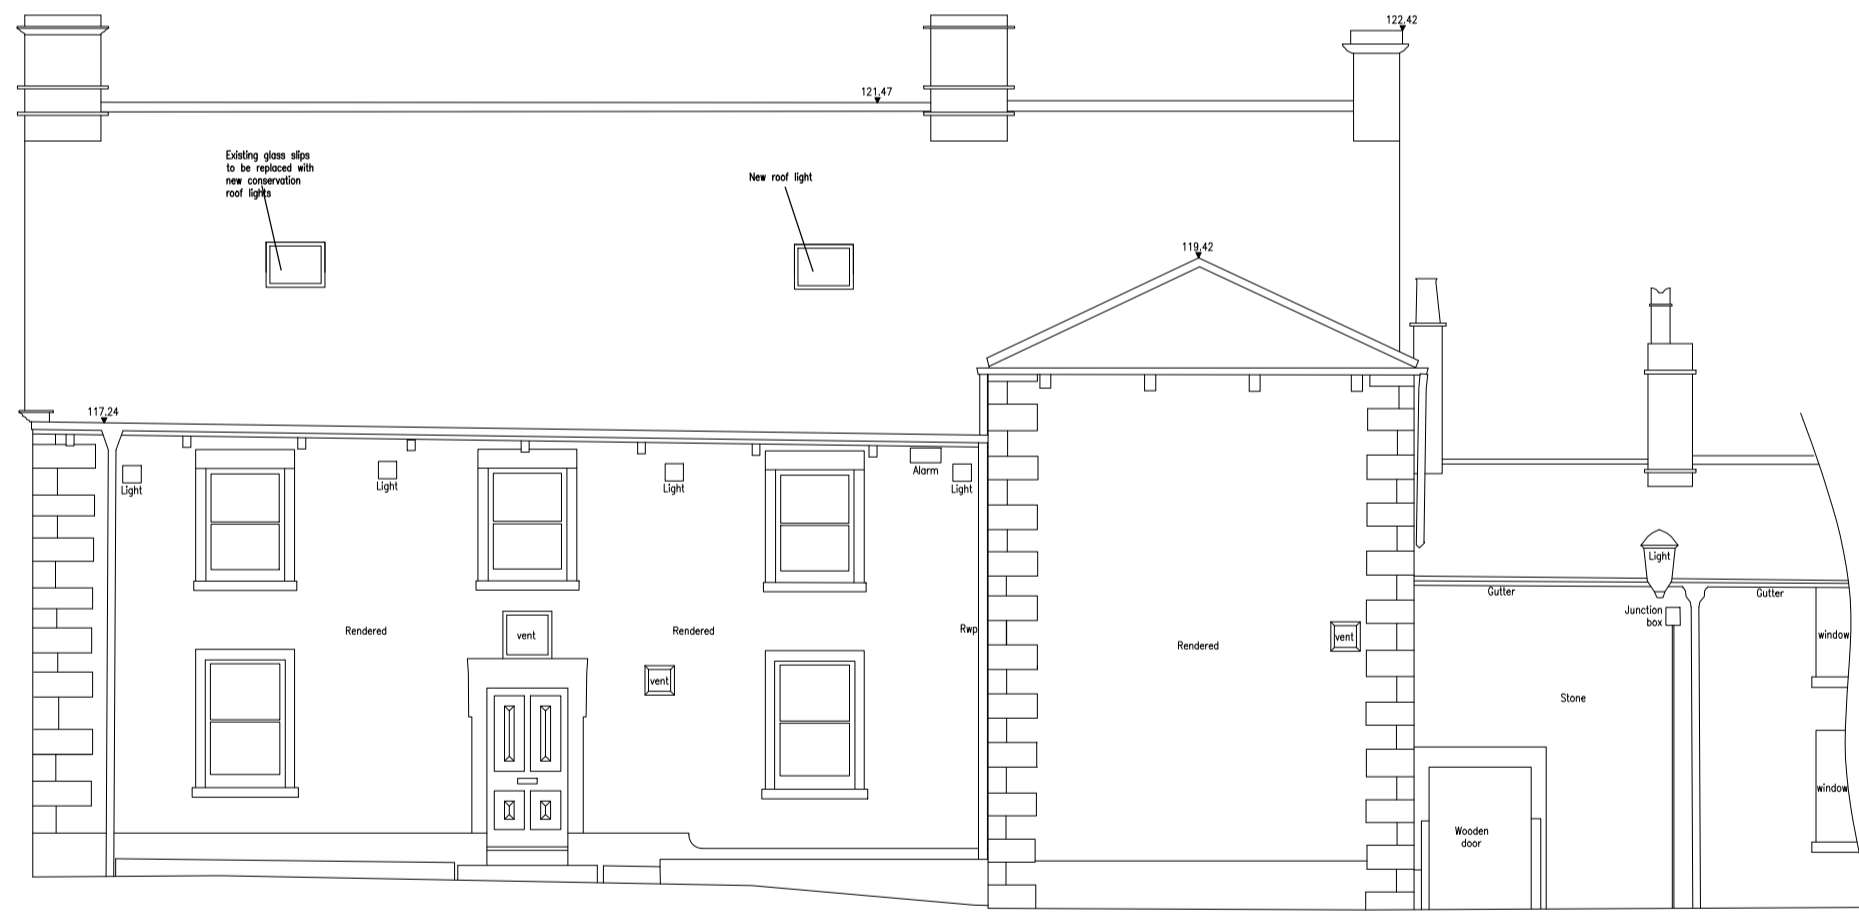


PROPOSED FRONT ELEVATION

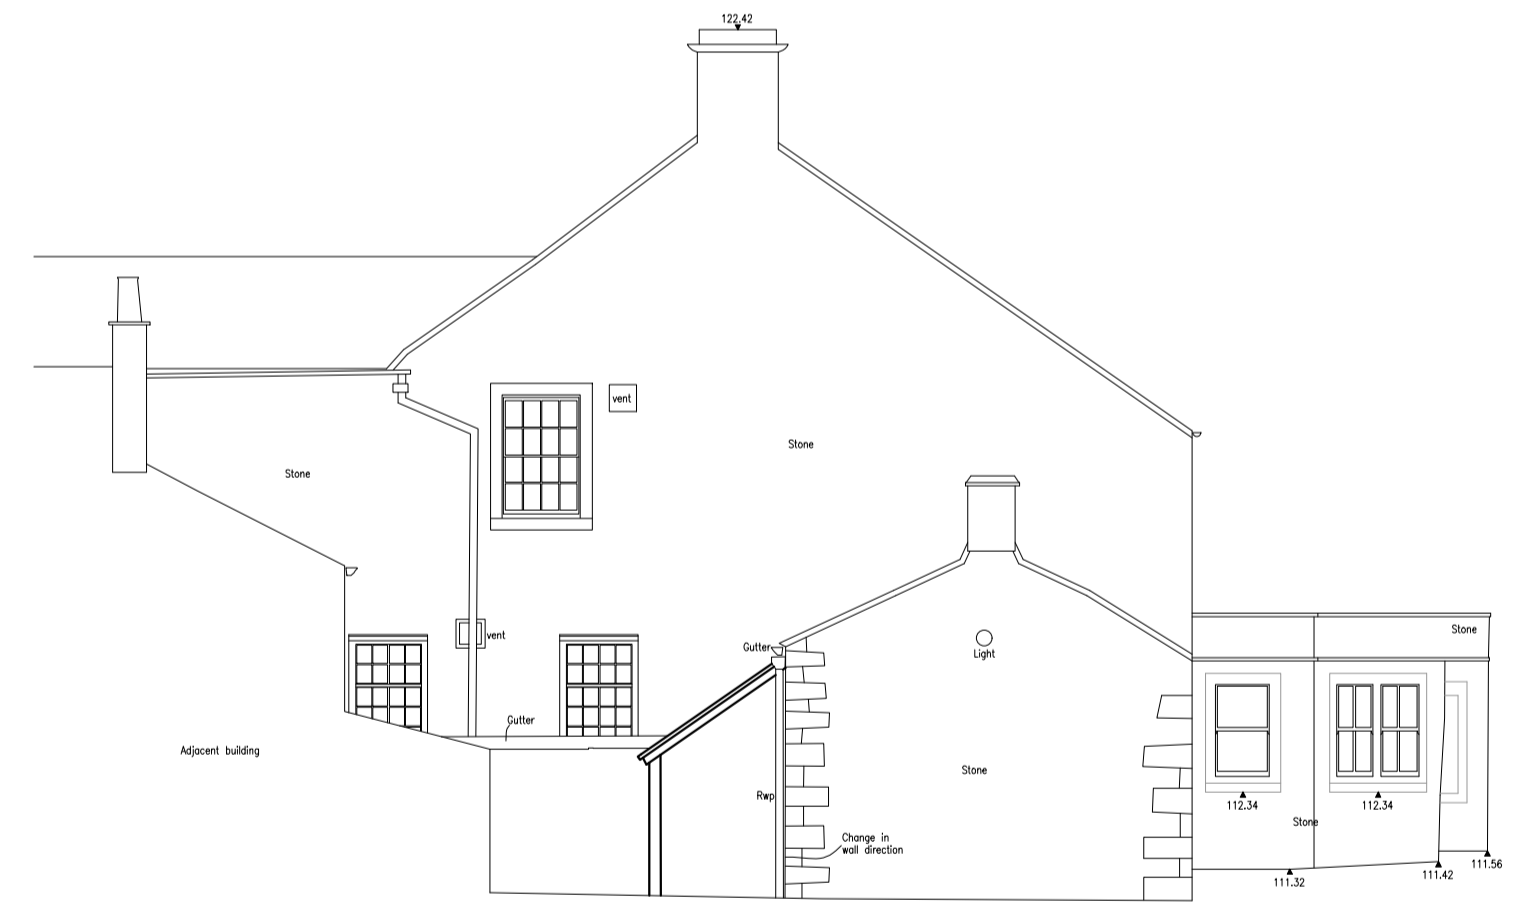

PROPOSED SIDE ELEVATION

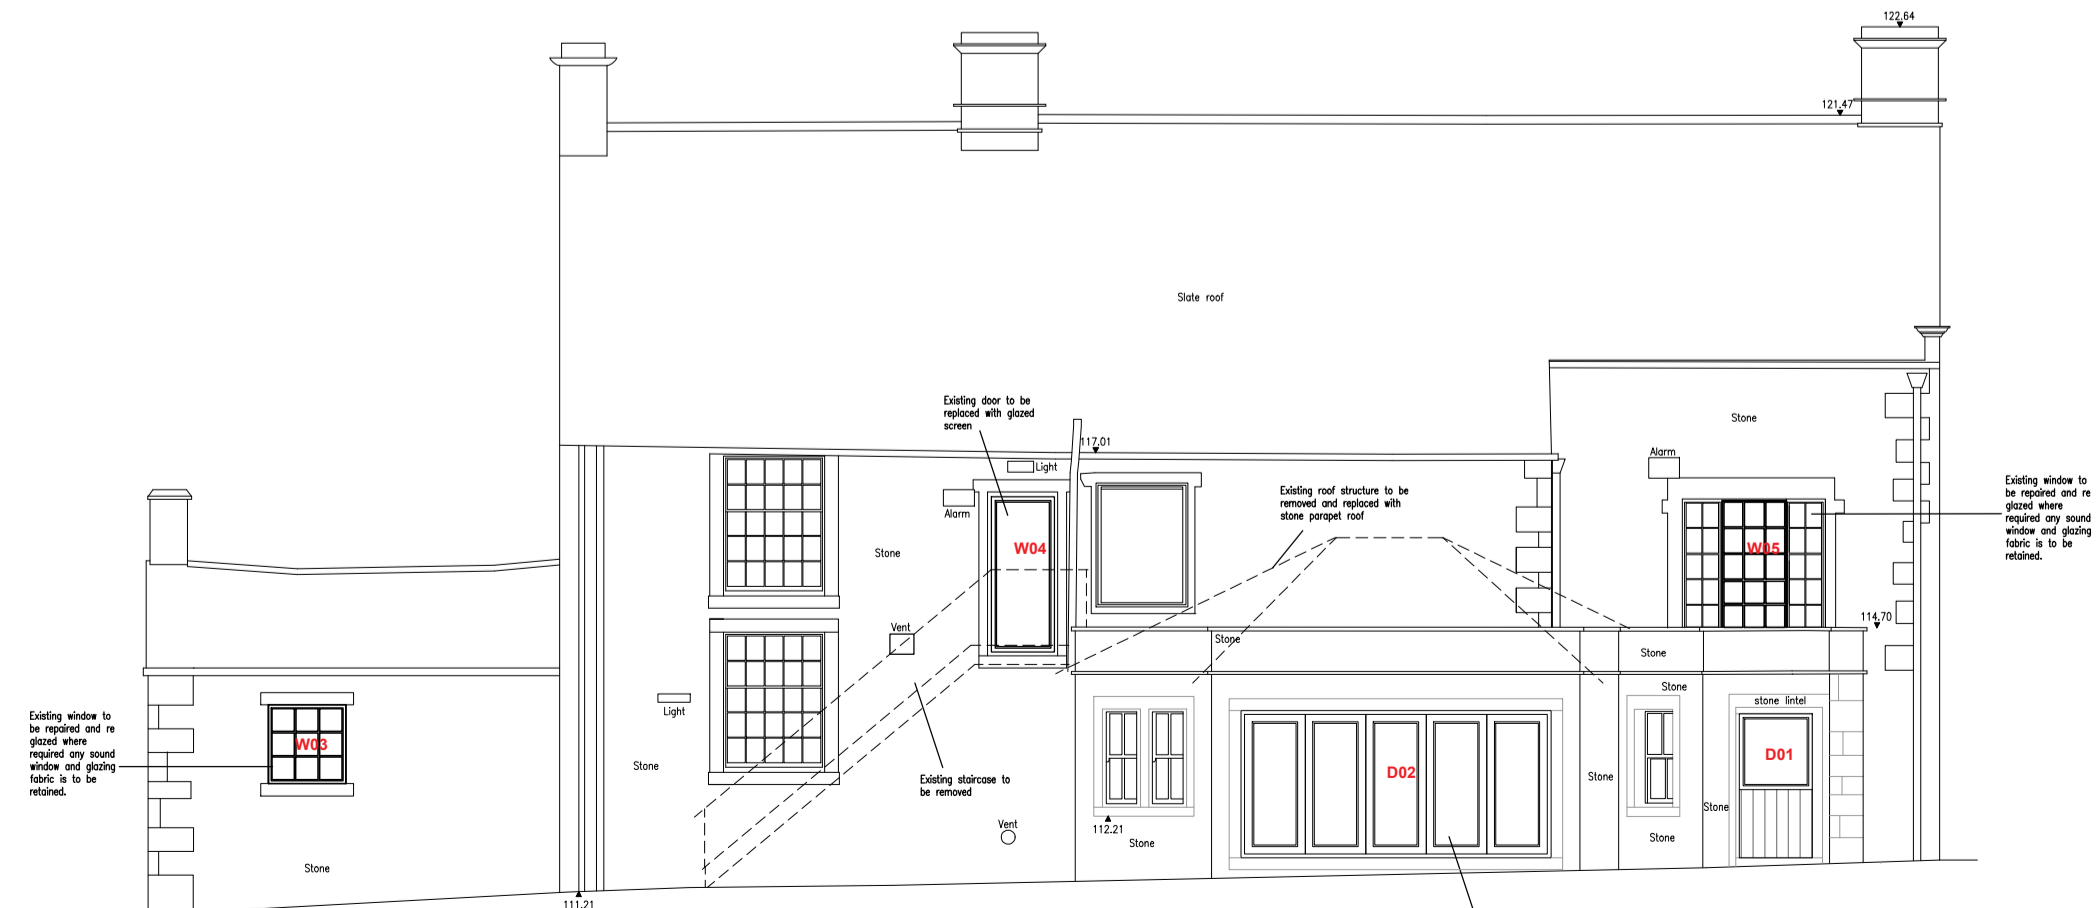

PROPOSED REAR ELEVATION

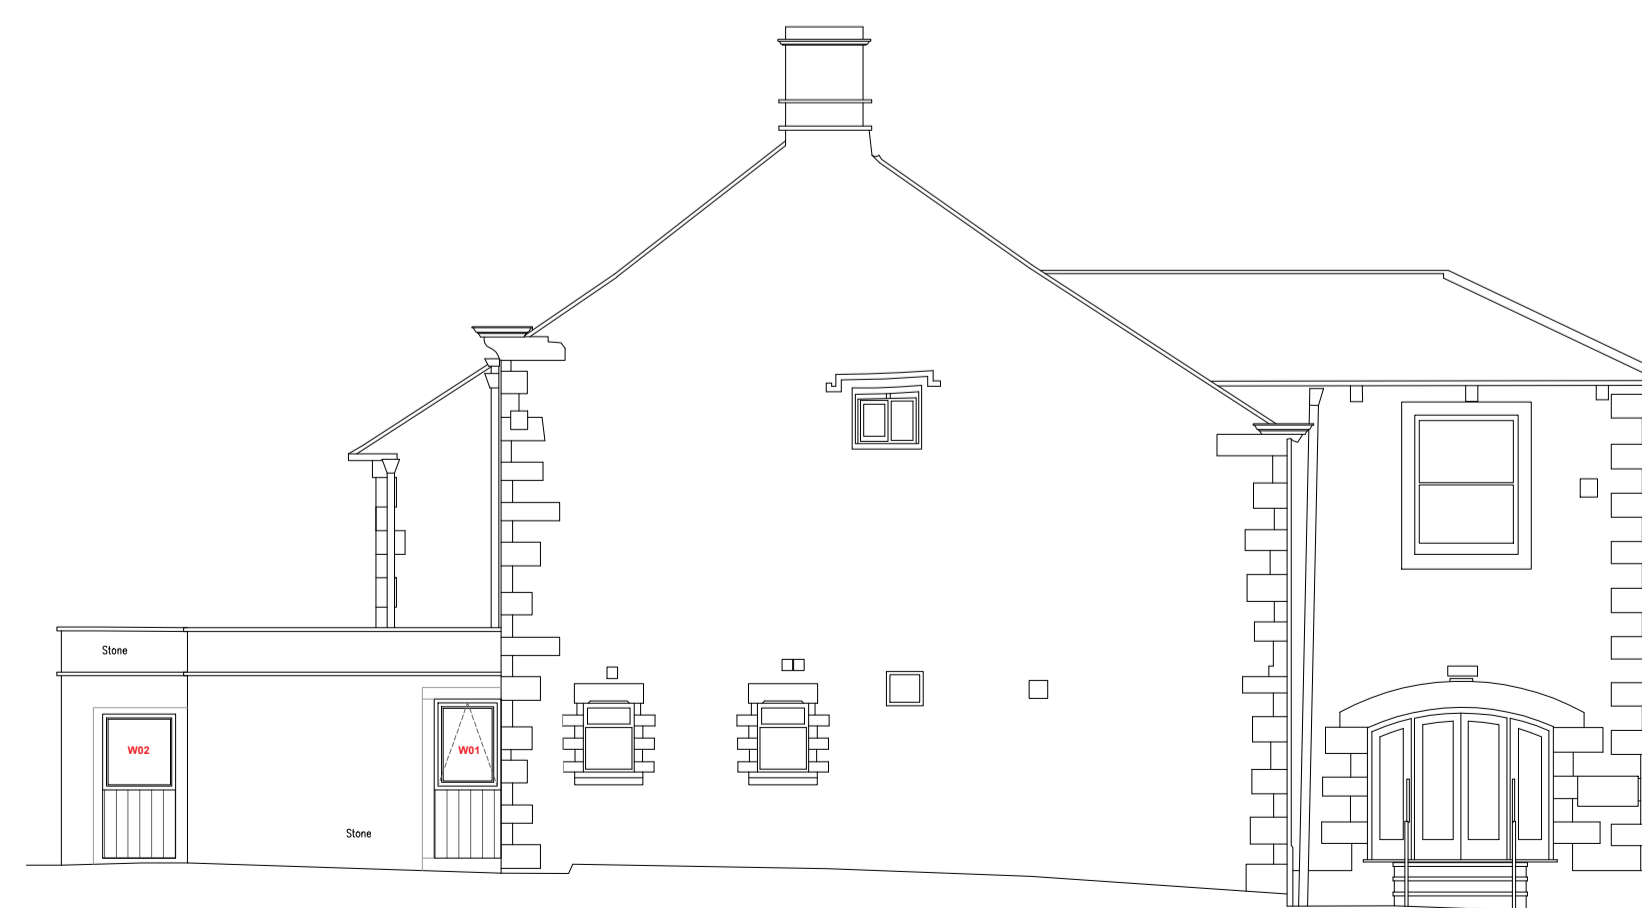

PROPOSED SIDE ELEVATION

Client
Taylor and Doody

Job Title
**Proposed Alterations to
Talbot Hotel
Talbot Street
Chipping**

Drawing Title
Proposed Window Reference Drawing

Scale Date Drawn
1:100@ A1 Sept 2022 BWT

spa
ARCHITECTS
SUNDERLAND PEACOCK & ASSOCIATES LTD.
HAZELMERE, PEARL CO ROAD, CLITHEROE
LANCASHIRE, BB7 2AG
T 01204 423178 F 01204 427328
E info@sunderlandpeacock.com
www.sunderlandpeacock.com

6521 -DOC4