



This drawing is to be read in conjunction with all relevant Architect, consultants' and specialists' drawings and specifications. The Architect is to be notified of any discrepancies before proceeding. Do not scale from this drawing. All dimensions and levels are to be checked on site. This drawing is subject to copyright. All work carried out before Planning and Building Permission has been granted is at the contractor's risk.
Note: proposed drawing based on OS dwg information. All illustrated dimensions are approximate and all site dimensions are to be checked on site and subject to site survey.

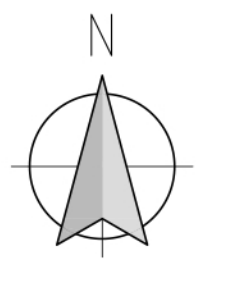

Key	
	Cobble strip
	Stone sets (Existing to be relayed and repointed)
	Gravel track between stone sets
	1.8m high timber hit and miss fencing

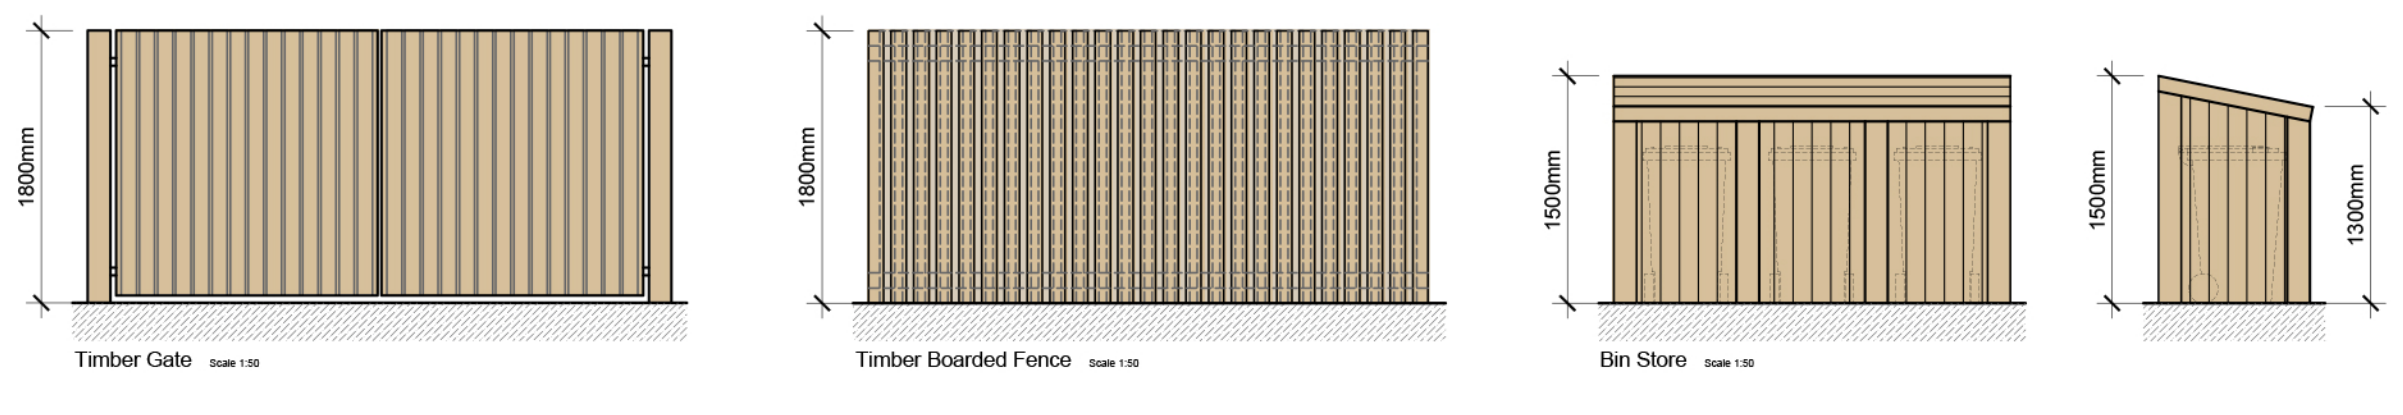

Client Taylor and Doody		
Job Title Proposed Alterations to Talbot Hotel Talbot Street Chipping		
Drawing Title Proposed Site Plan		
Scale 1:200 @ A1	Date Novmber 21	Drawn BWT
<p>SUNDERLAND PEACOCK & ASSOCIATES LTD. HAZELMERE, PIMICO ROAD, CLITHEROE LANCASHIRE, BF7 2AD T 01204 623178 F 01204 427328 E info@sunderlandpeacock.com www.sunderlandpeacock.com</p>		
6521 - DOC1 - REV		