


Berry Lane

Existing Ground Floor Plan

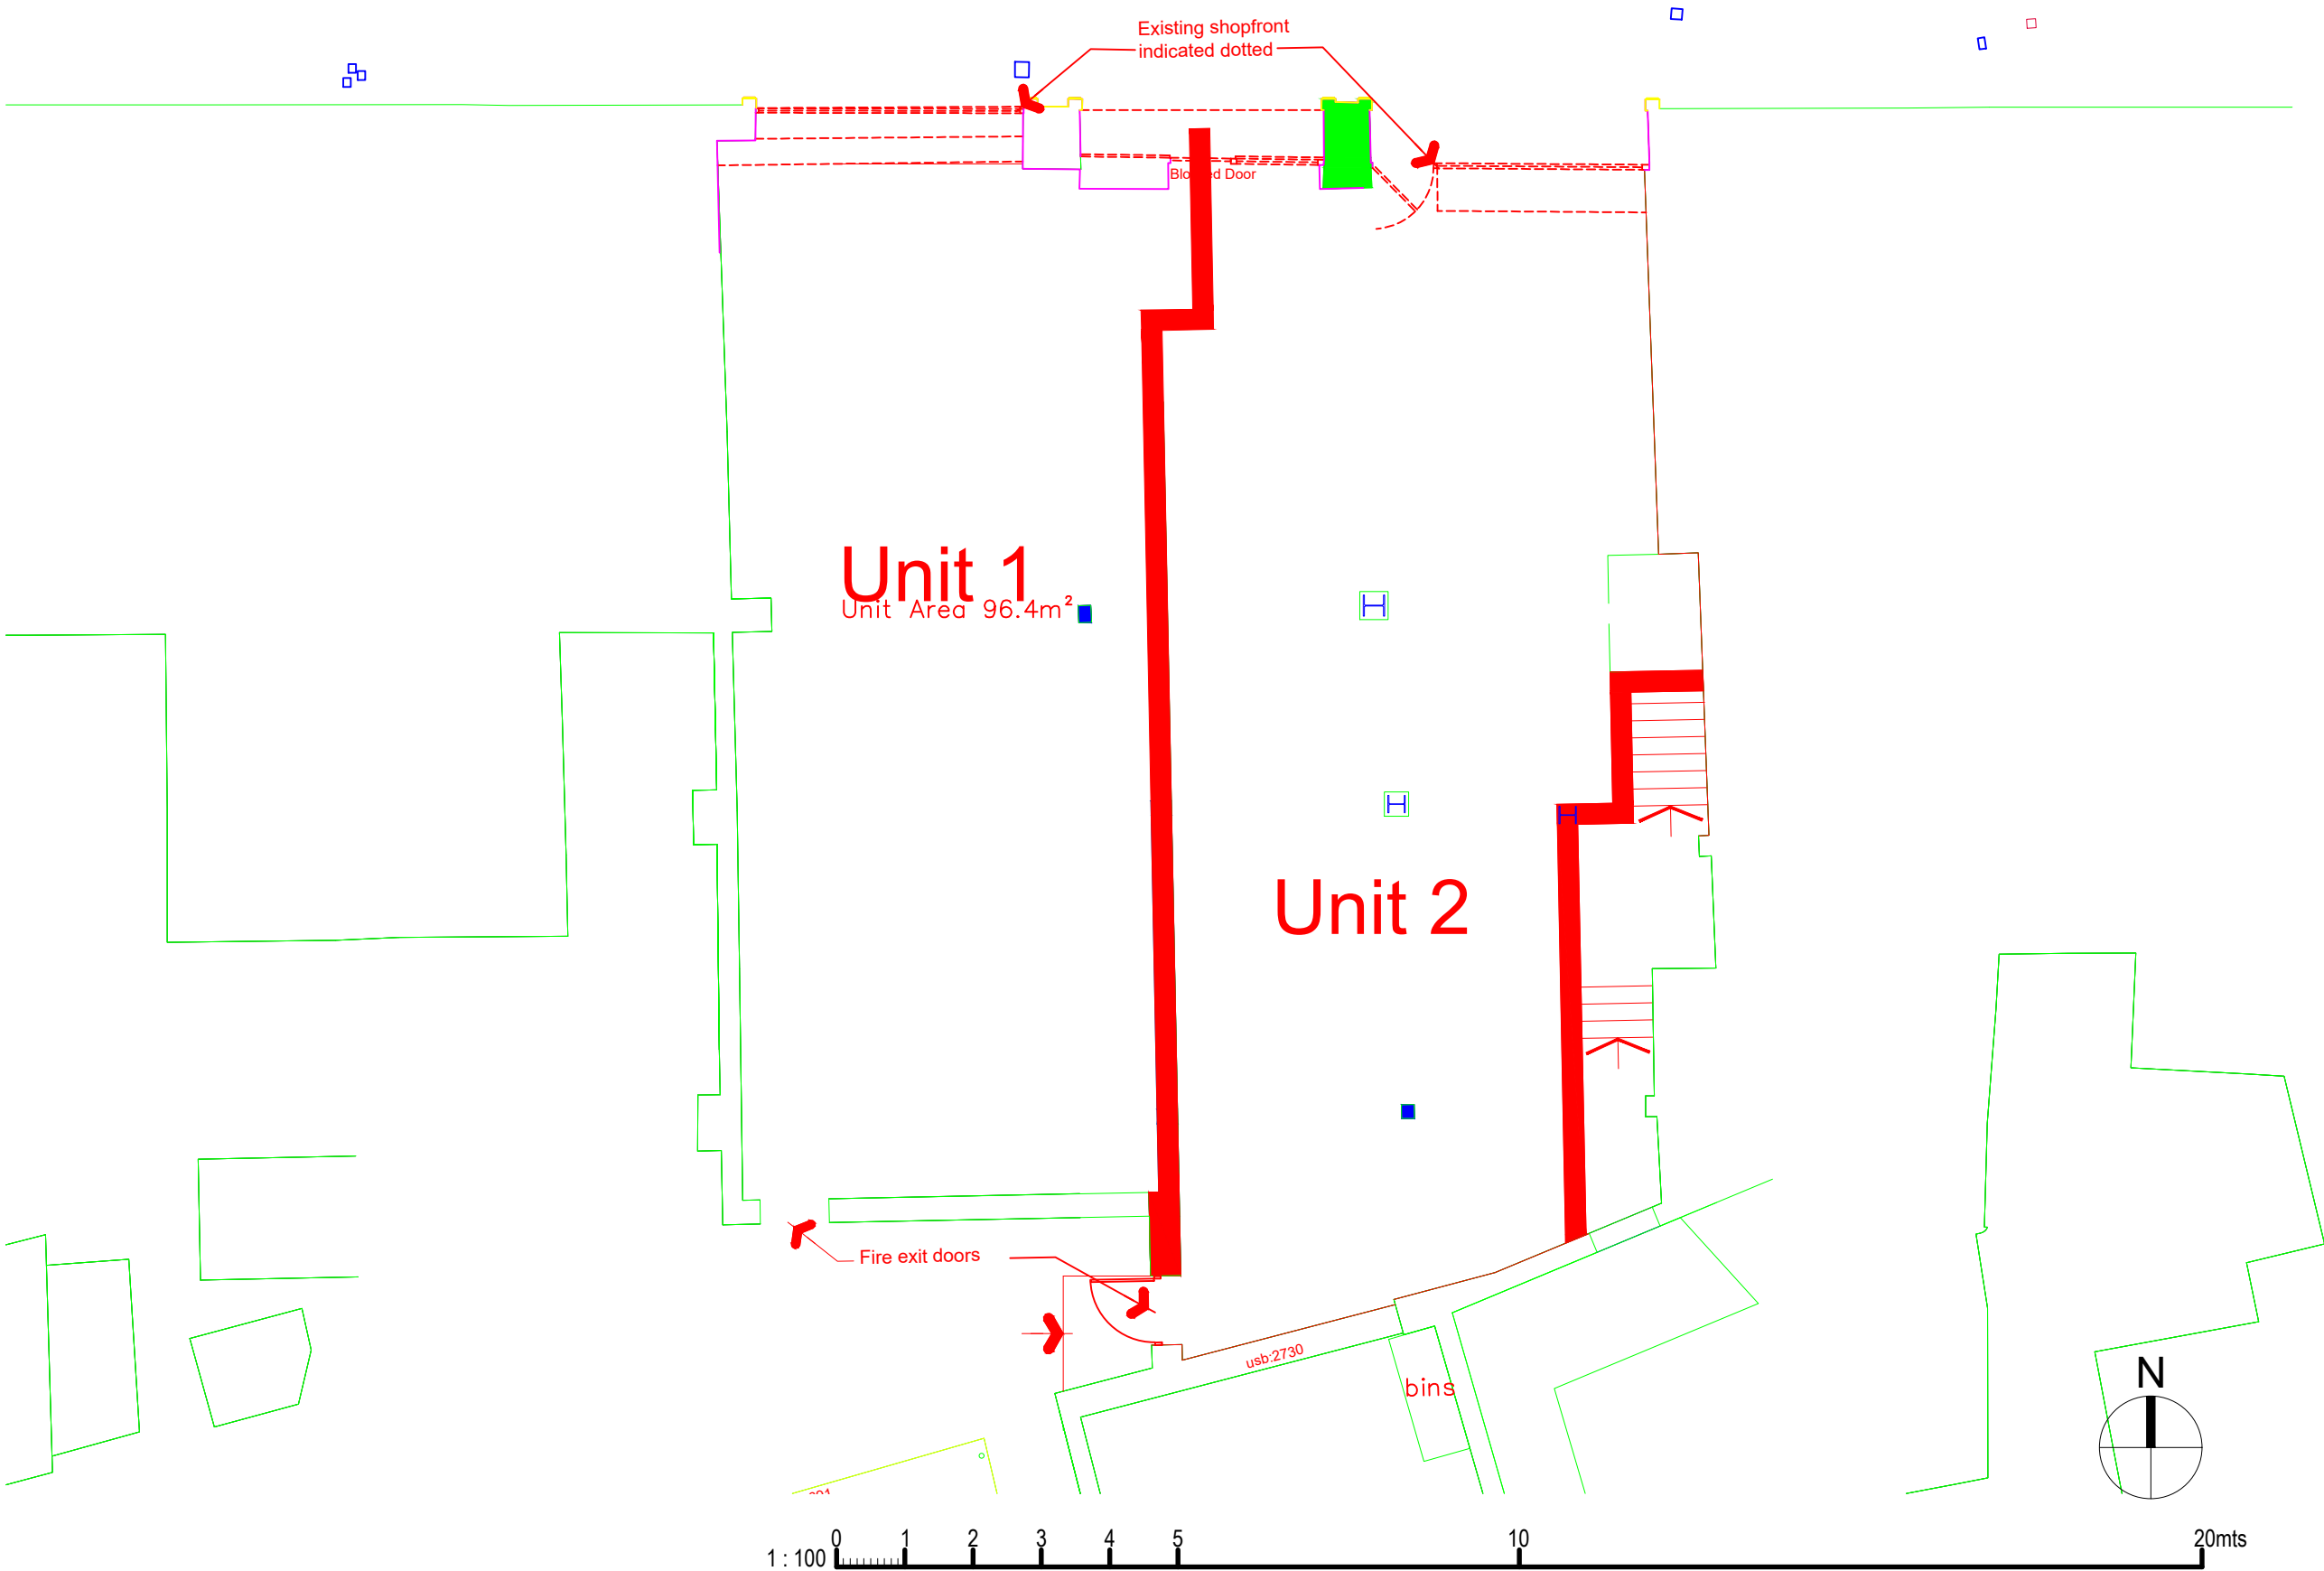

NOTES

- Do not scale from this drawing, except for planning purposes.
- Check all dimensions on site.
- Subject to survey.
- Subject to site inspection.
- Site boundary lines are indicative only.

02	22/02/23	LP	Shopfront amended
01	07/11/22	JS	First Issue
Rev	Date	By	Description

Revision Schedule

THIS DRAWING AND/OR SPECIFICATION IS THE SOLE PROPERTY AND COPYRIGHT OF DOMINO'S PIZZA AND MAY NOT BE DISCLOSED TO ANY THIRD PARTY OR REPRODUCED WITHOUT THE PRIOR WRITTEN CONSENT OF AN AUTHORISED REPRESENTATIVE OF DOMINO'S PIZZA. NO EQUIPMENT MACHINERY OR PARTS TO WHICH THIS PLAN, DRAWING OR SPECIFICATION RELATES MAY BE MANUFACTURED TO THE ORDER OF ANY THIRD PARTY WITHOUT THE PRIOR WRITTEN CONSENT OF ANY AUTHORISED REPRESENTATIVE OF DOMINO'S PIZZA.

project
Domino's Ltd Longridge
Unit 2, 53-55 Berry Lane
Longridge
Preston

title
Existing Ground Floor
General Arrangement

drawing status
PLANNING

contract no.	scale
-	1:100 @ A3
client ref.	date
-	16/11/2022
drawn by	project lead
JS	JS
drawing number	revision
10080- SD-00-00-P-A-00100 originator-zone-level-type-role-sheet number	02

SIMONS DESIGN

A CARPENTER INVESTMENTS GROUP COMPANY

Simons Design Ltd
architects
Newland House, The Point, Weaver Road, Lincoln,
Lincolnshire, LN6 3QN
T: +44 (0) 1522 815 114
E: info@simons-design.co.uk
www.simons-design.co.uk