



**EXISTING SOUTH ELEVATION**  
Scale 1:100

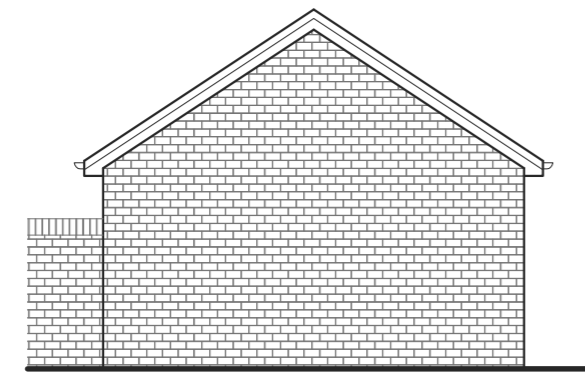


**EXISTING EAST ELEVATION**  
Scale 1:100

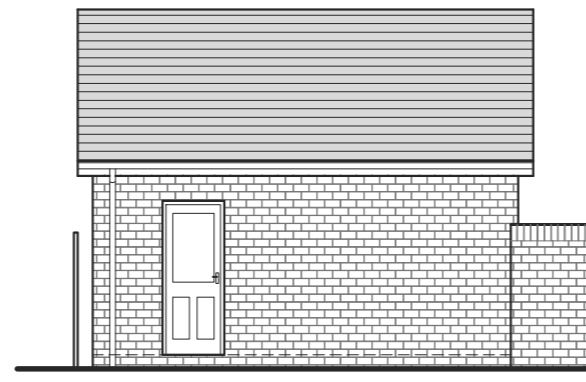


**EXISTING NORTH ELEVATION**  
Scale 1:100




**EXISTING WEST ELEVATION**  
Scale 1:100

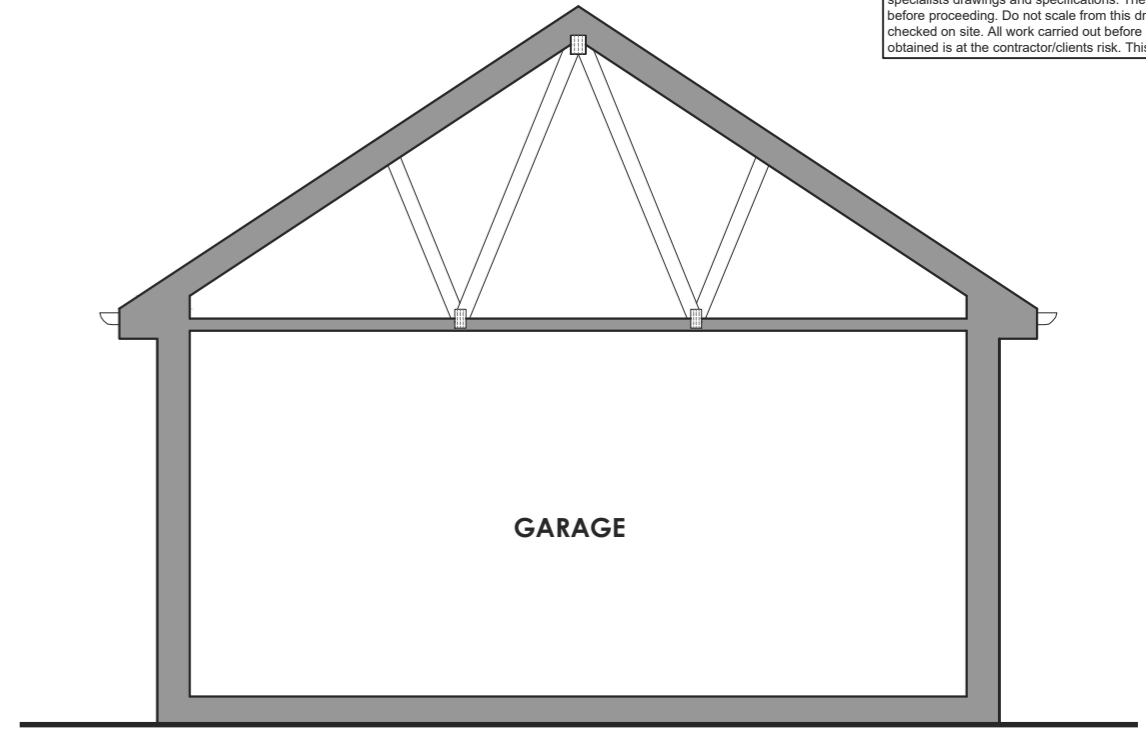


**EXISTING SECTION B-B**  
Scale 1:50

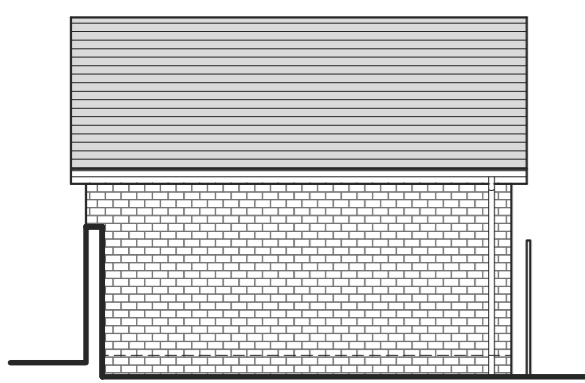


**PROPOSED SOUTH ELEVATION**  
Scale 1:100

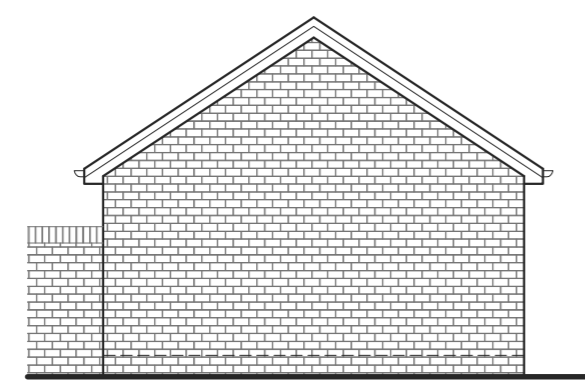


**PROPOSED EAST ELEVATION**  
Scale 1:100

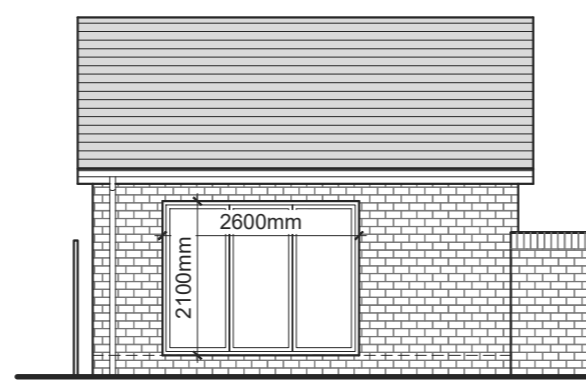


**PROPOSED NORTH ELEVATION**  
Scale 1:100

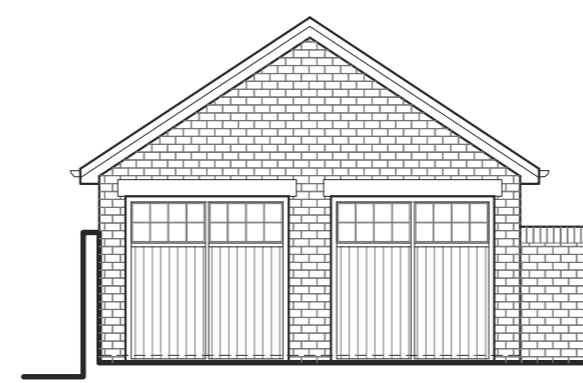


**PROPOSED WEST ELEVATION**  
Scale 1:100

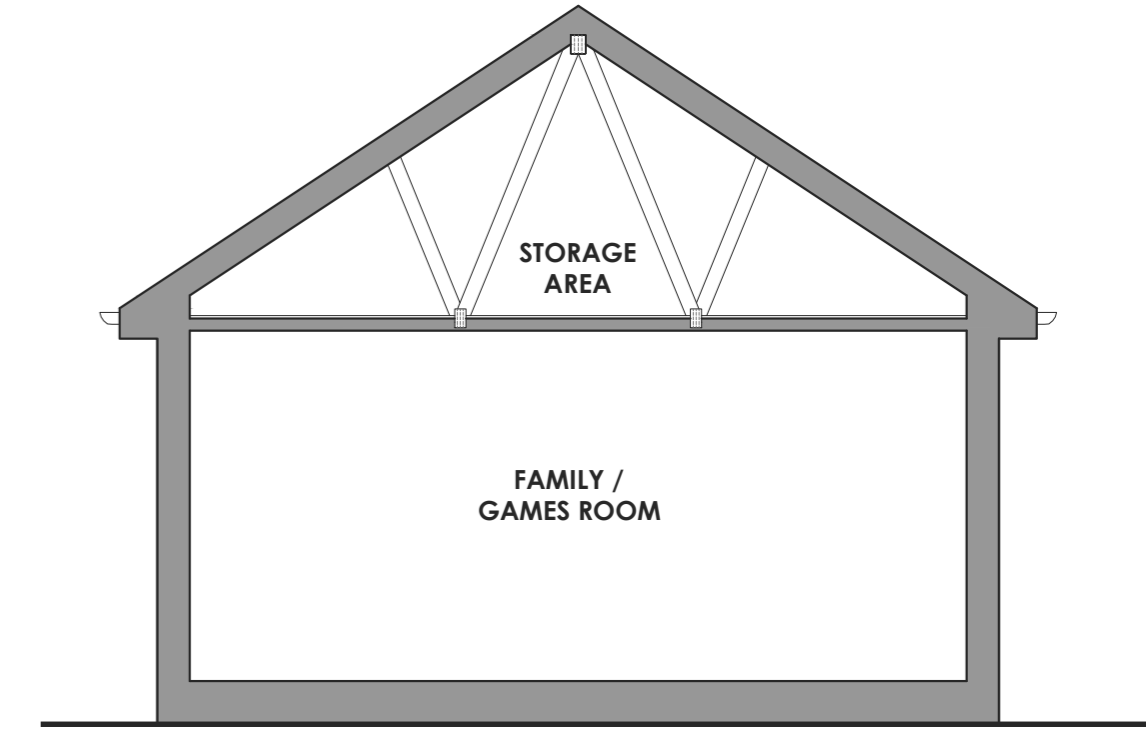


**PROPOSED SECTION B-B**  
Scale 1:50

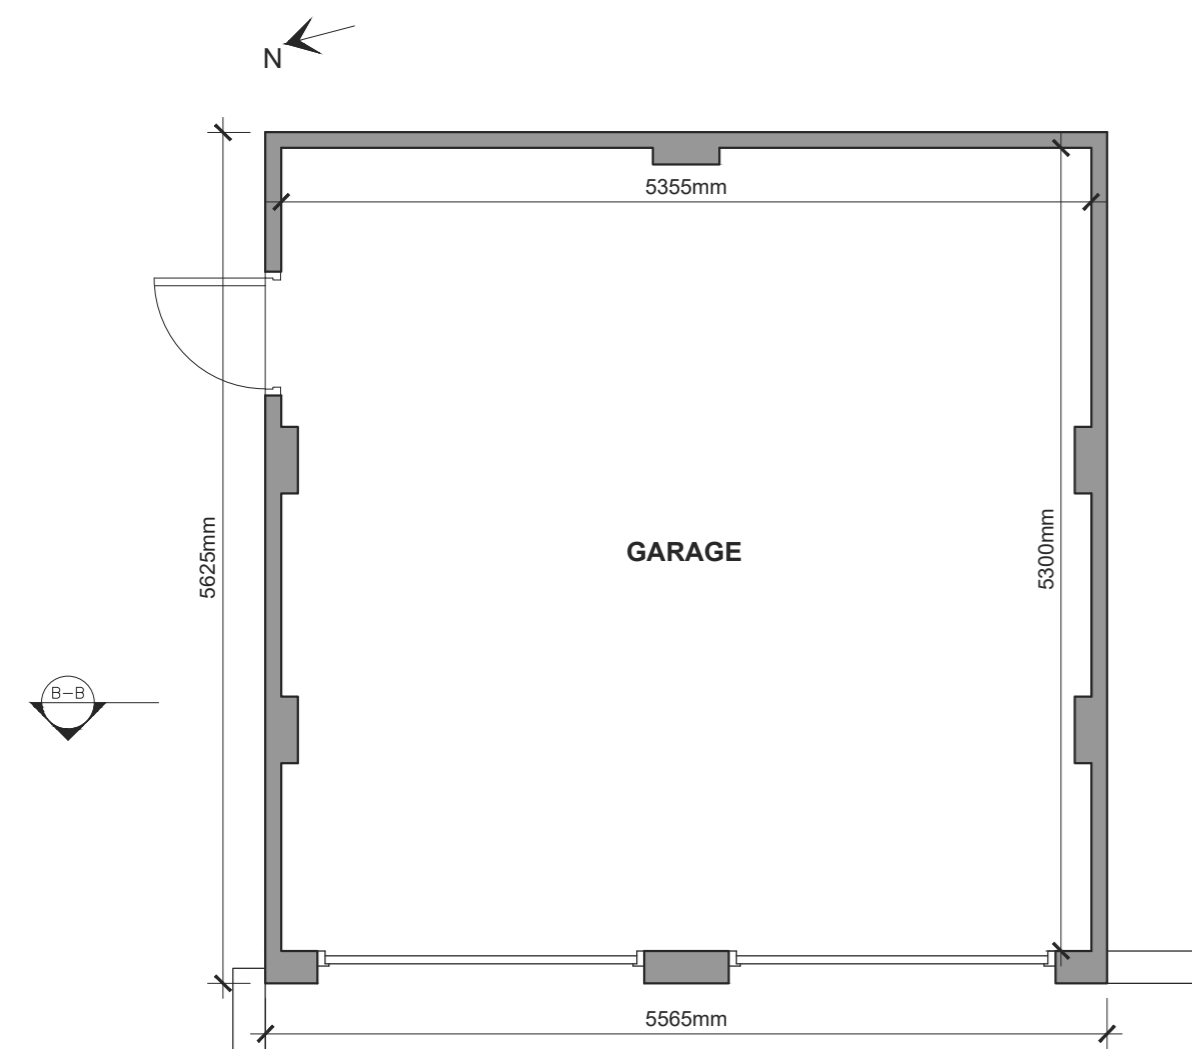

**EXISTING GARAGE FLOOR PLAN**  
Scale 1:50

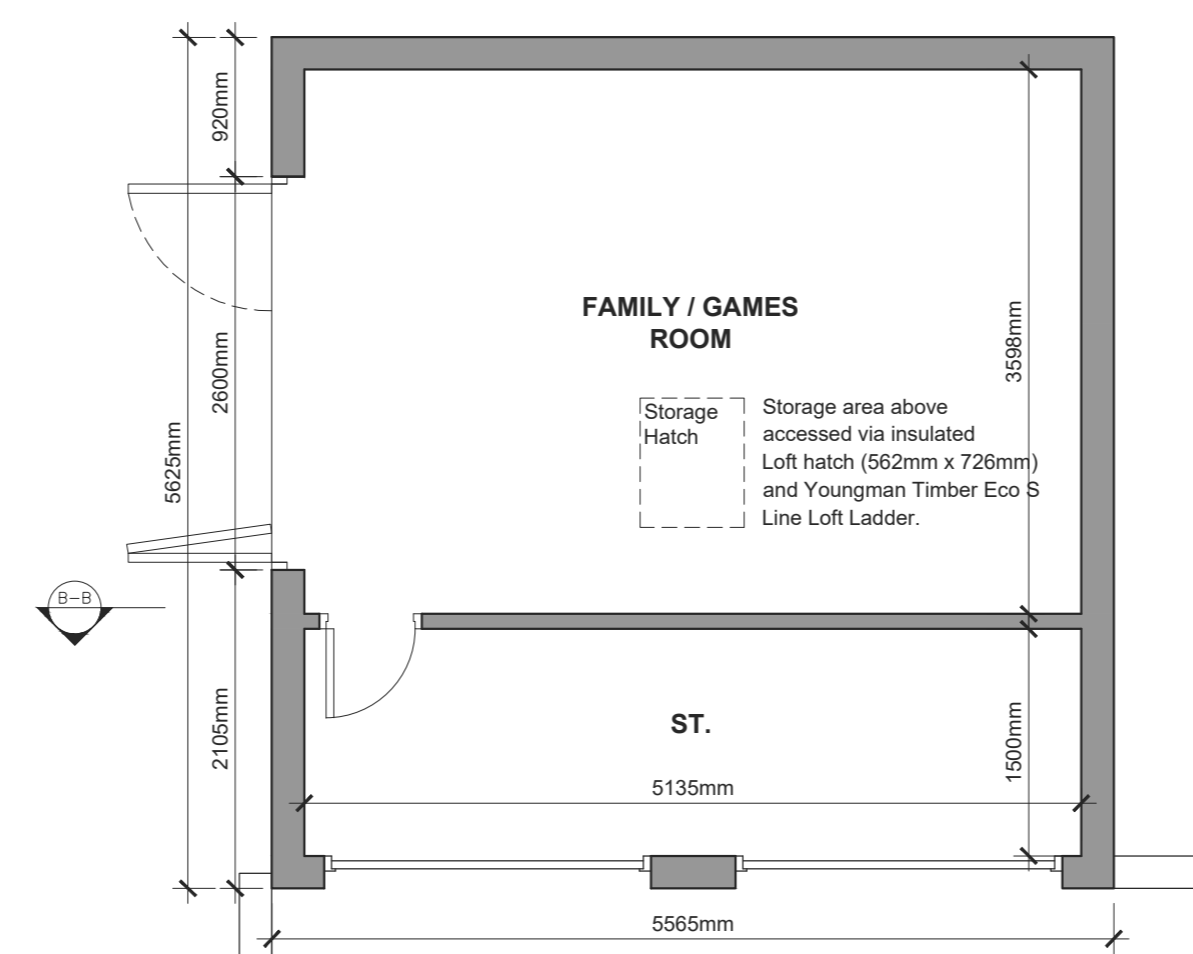

**PROPOSED GARAGE FLOOR PLAN**  
Scale 1:50

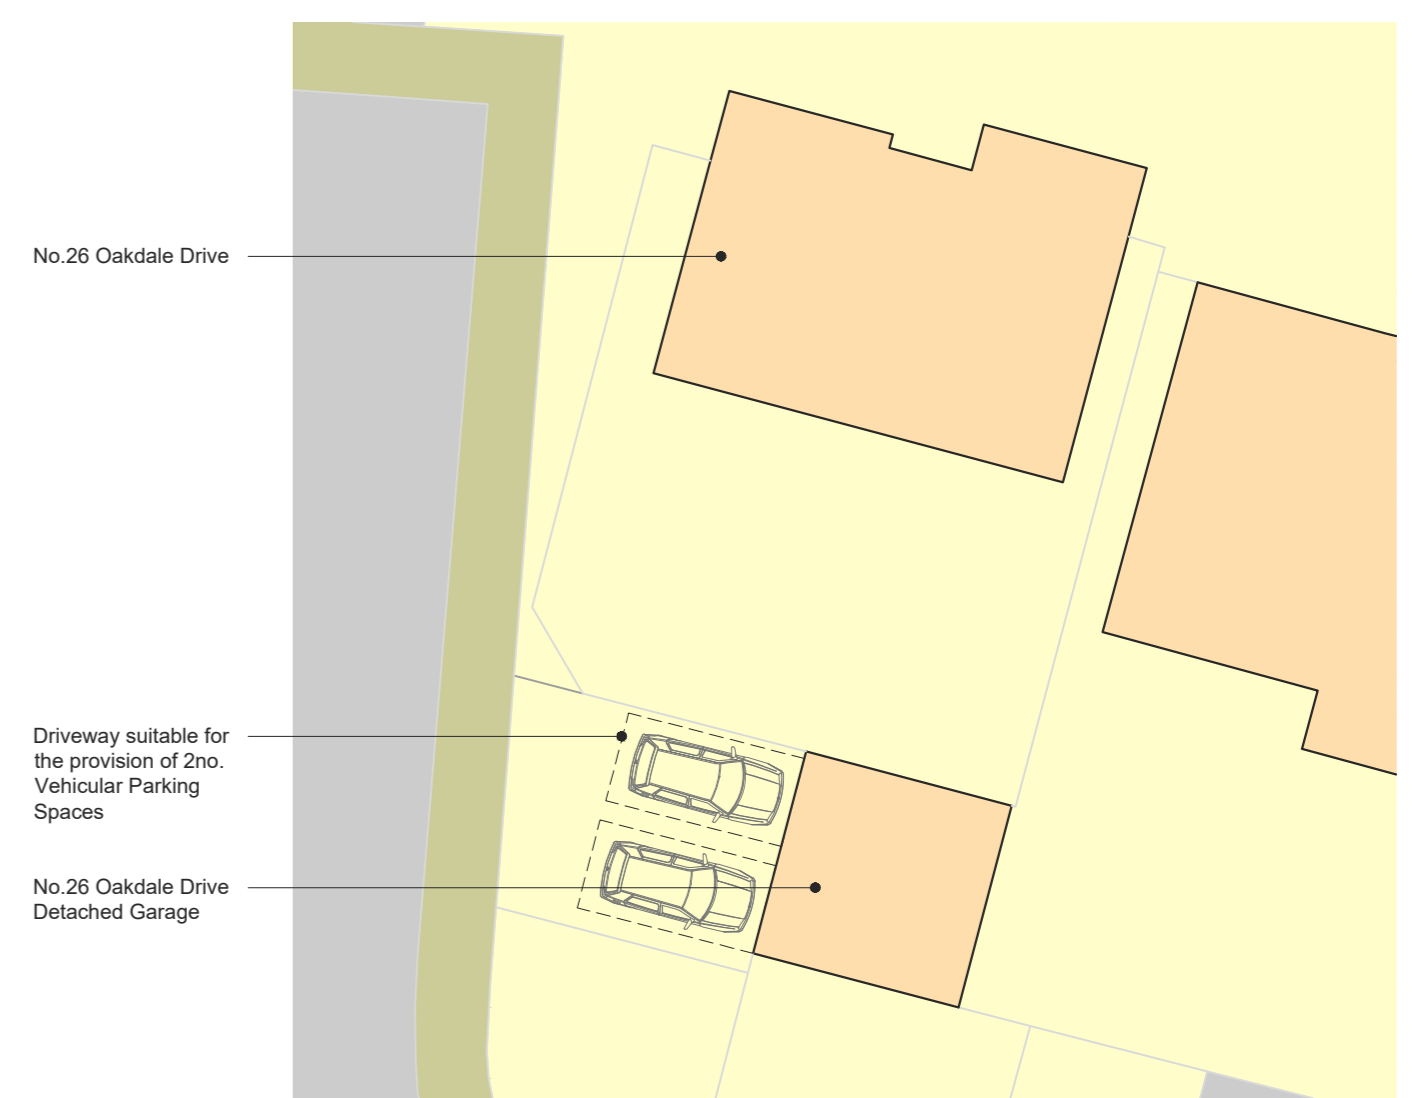

**EXISTING SITE PLAN**  
Scale 1:200