


Existing Site Plan




Proposed Site Plan

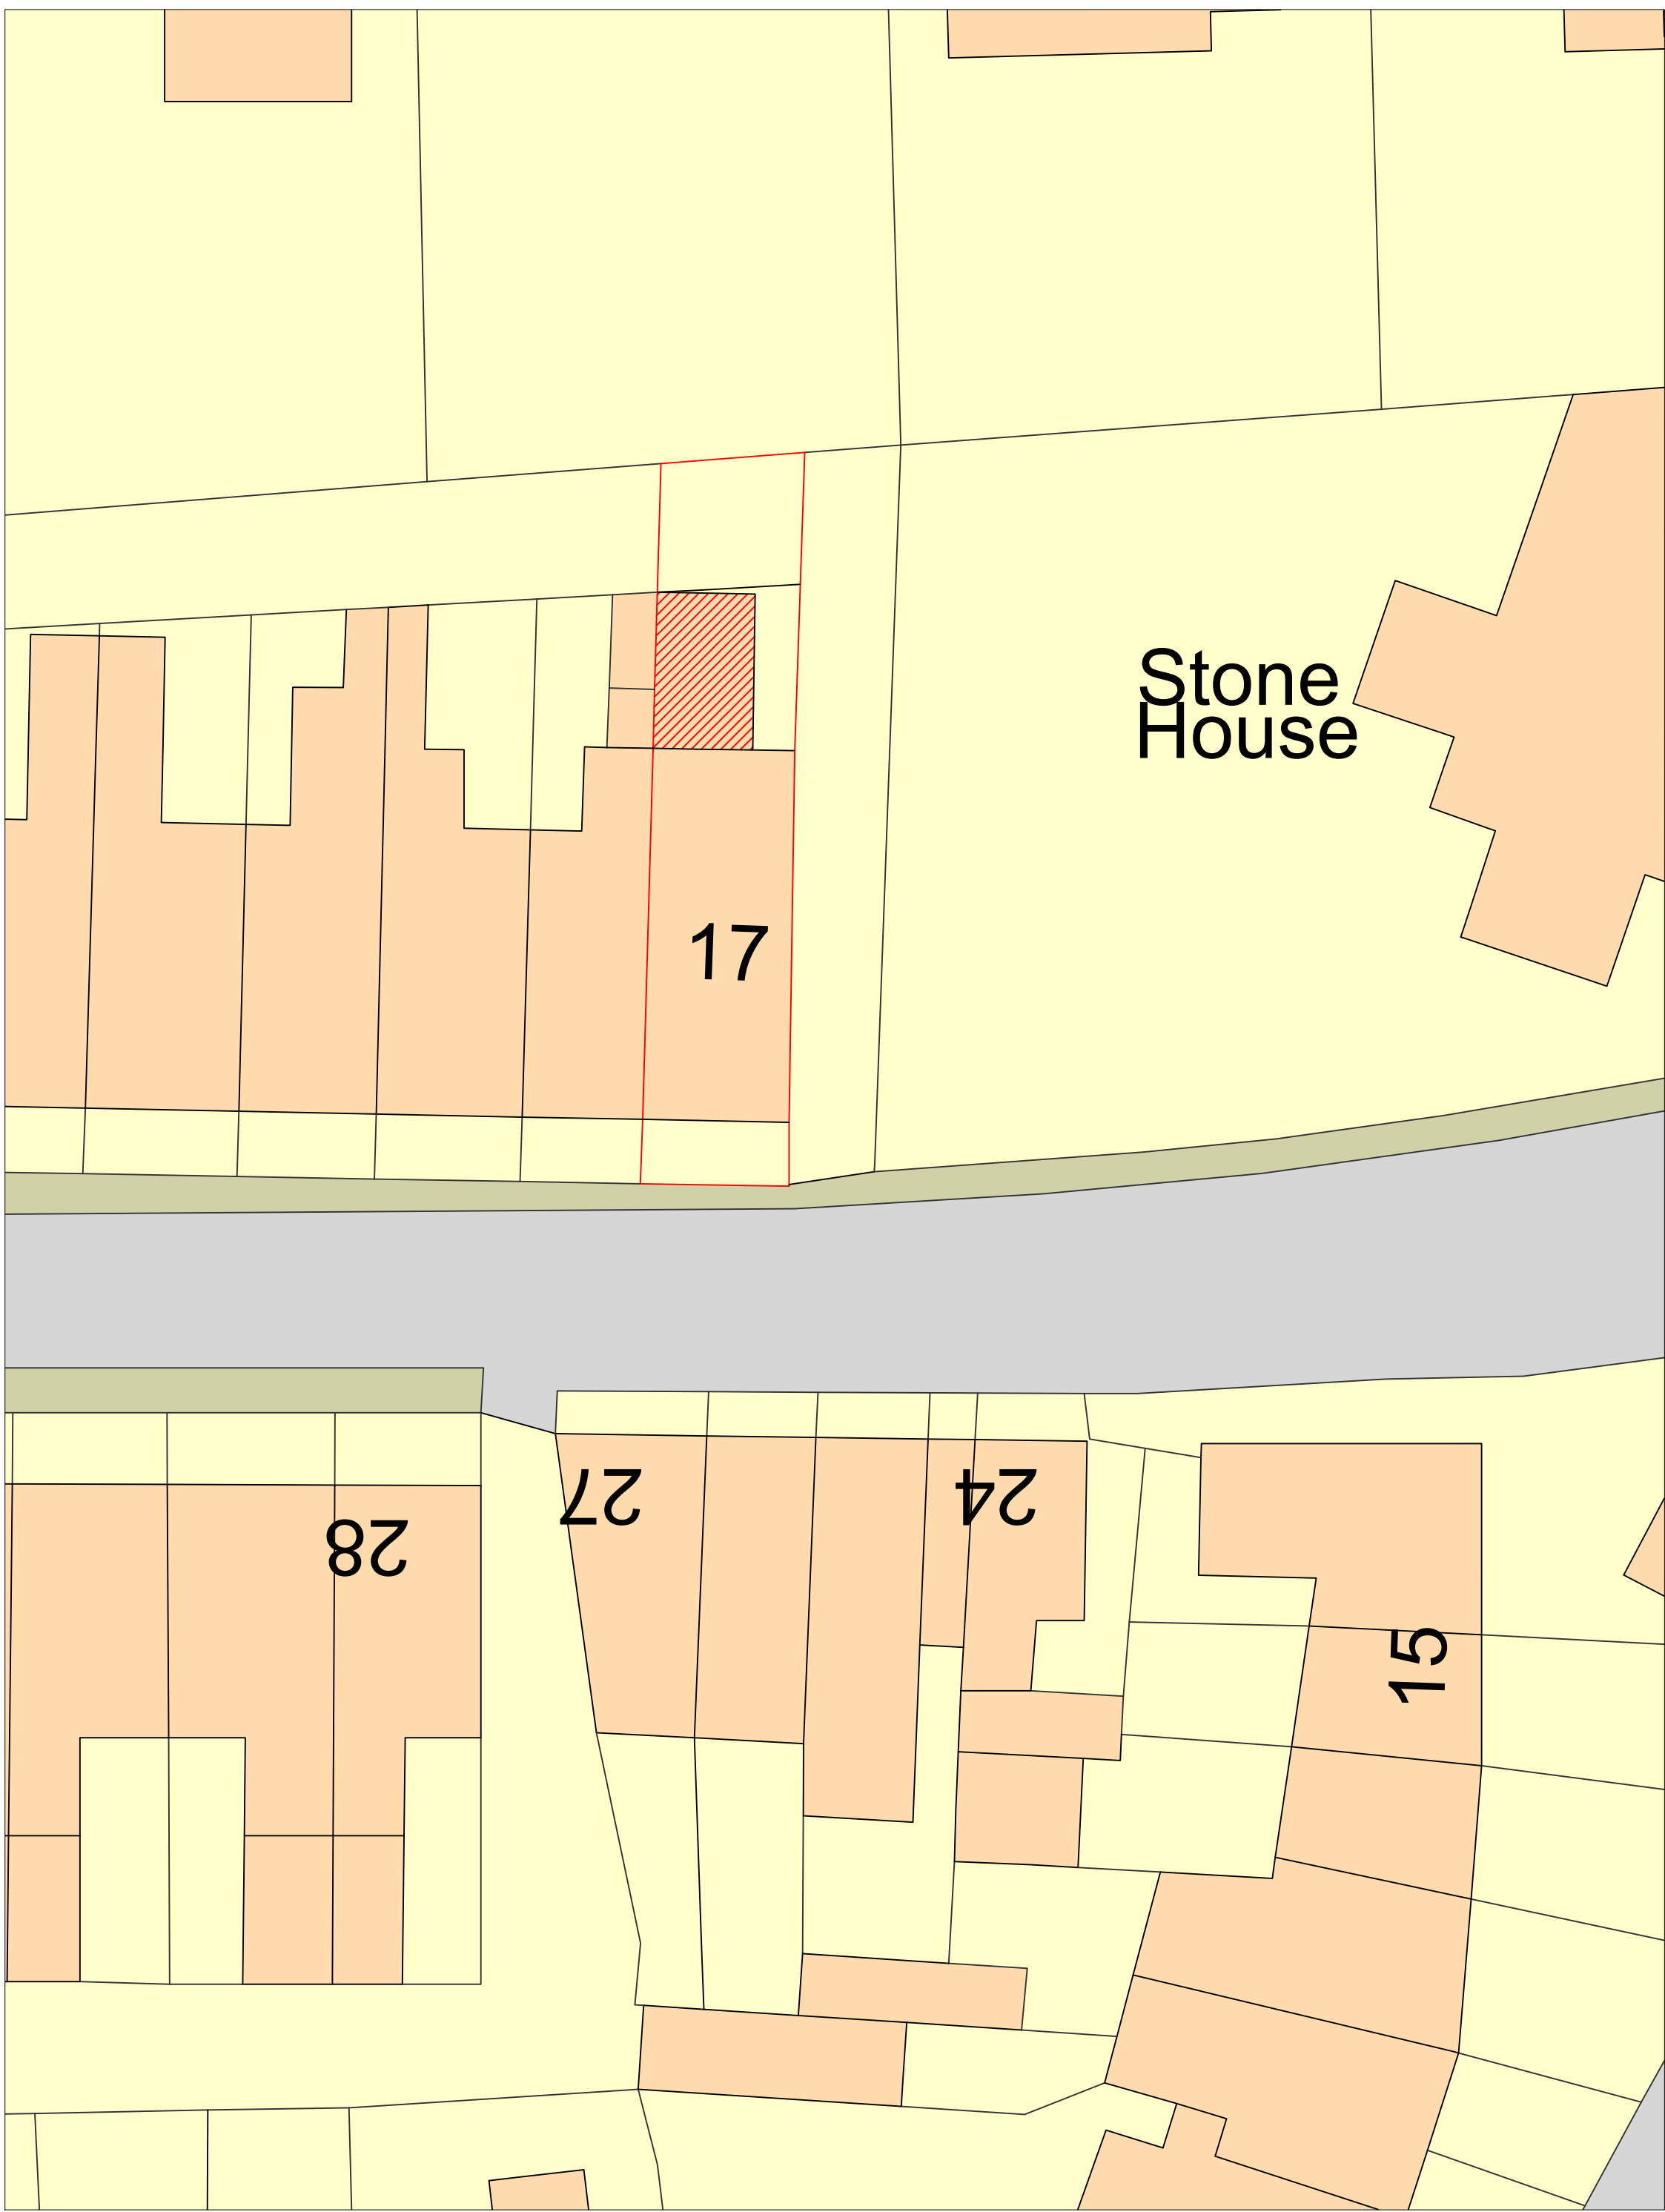

(c) Crown Copyright and Database Rights 2022 OS 100060020

Location Plan 1:1250

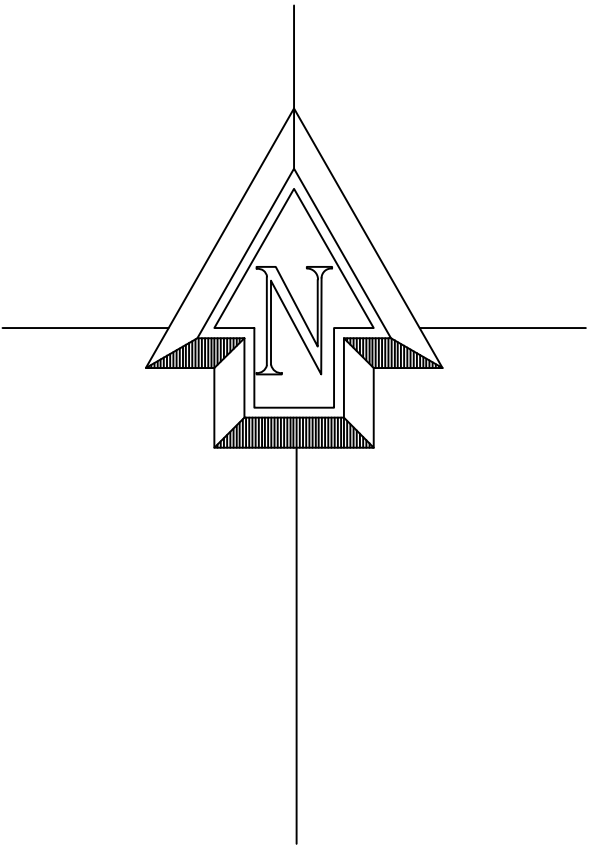

Proposed extension at :		
17 Blackburn Road		
Ribchester		
PR3 3ZP		
CLIENT:	Mr & Mrs Rushton	
DATE:	December 2022	
SCALE:	1:200 @ A1	
DWG No:		
L.A:		
AMENDMENTS:		DATE:
ENTWISTLE DESIGN SERVICES		
7 Edgefield Astley Village Chorley PR7 1XH		Tel:01257 274976
E-Mail entwistledesign@aol.com		