

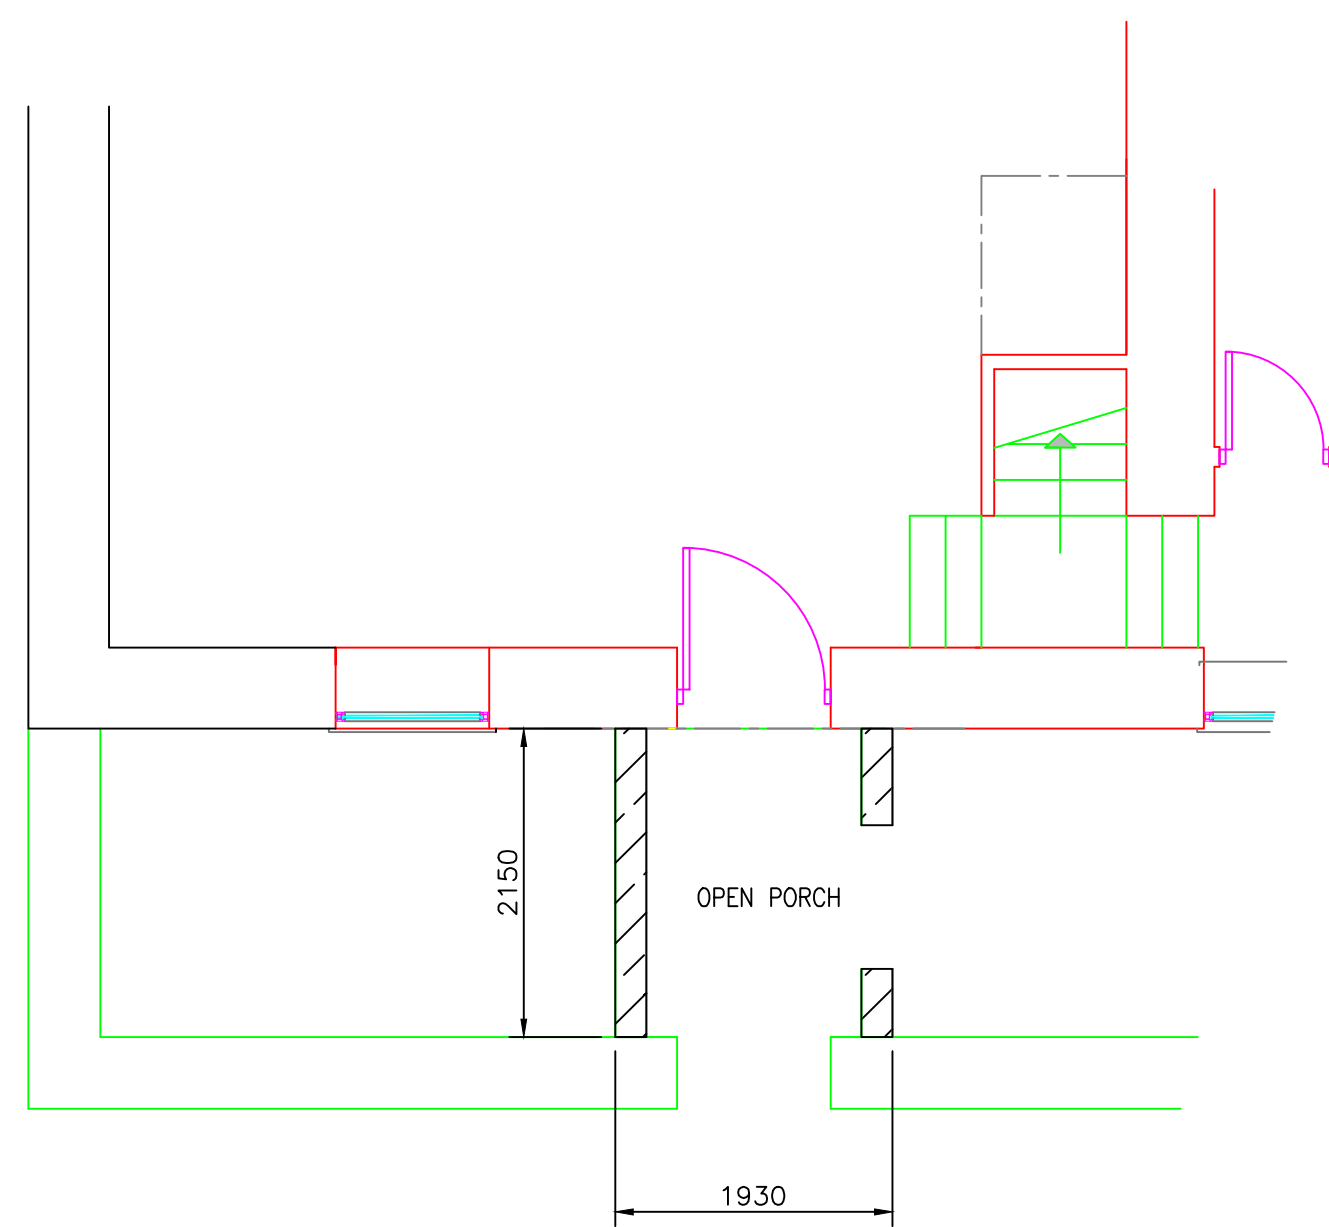



DO NOT SCALE OFF THIS DRAWING

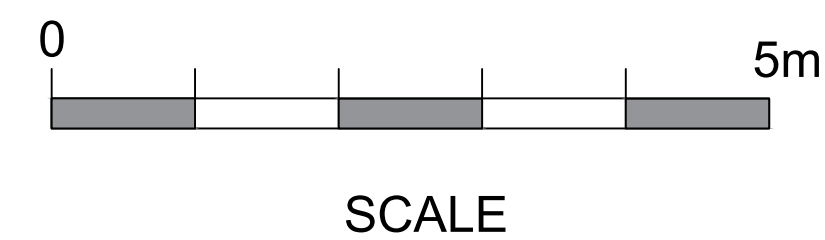

PART GROUND FLOOR PLAN.

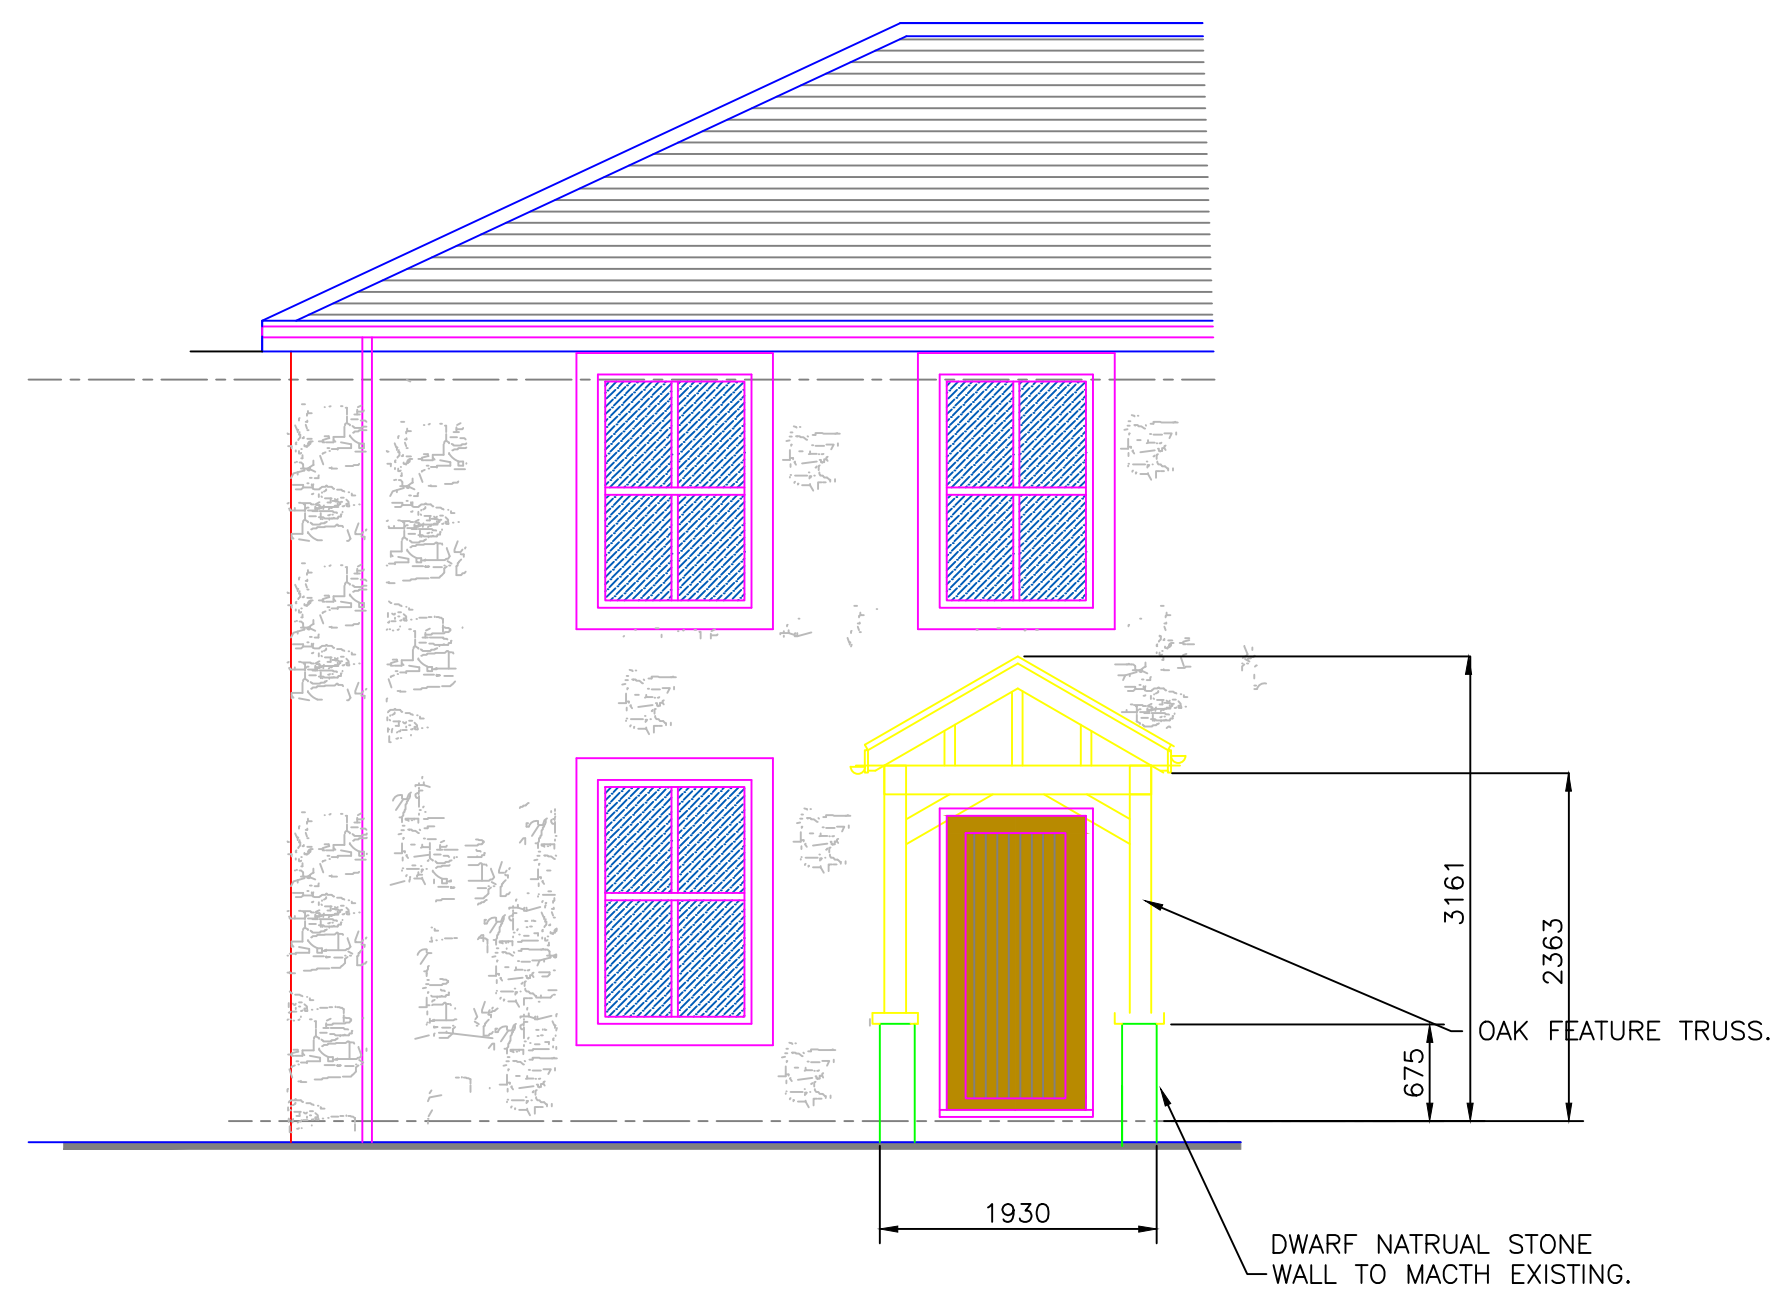

PART FRONT ELEVATION.

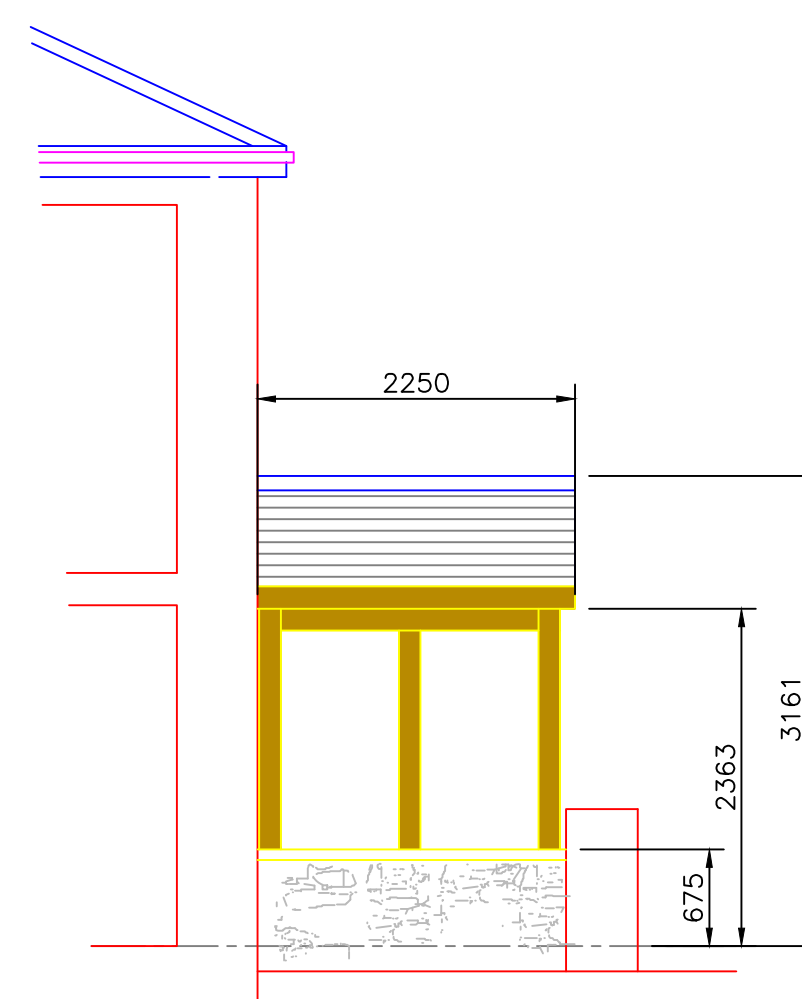

PART SIDE ELEVATION.

PROPOSED PORCH AT THE NURSERIES, OLD COAL STAITHE, READ. BB12 7RT

**REDFORD
CONSTRUCTION**
CONCEPT TO COMPLETION
24 SMITHELLS CROFT ROAD, BOLTON. BL1 6LN
Mob: 07791127133 Email: ryan@redfordconstruction.co.uk
Mob: 07791121584 Email: stuart@redfordconstruction.co.uk

SCALE: 1:50 DATE: FEB 23
DRAWN: R.M. CHECKED: N.T.

CONTRACT No: P1
DRAWING No: SK01