




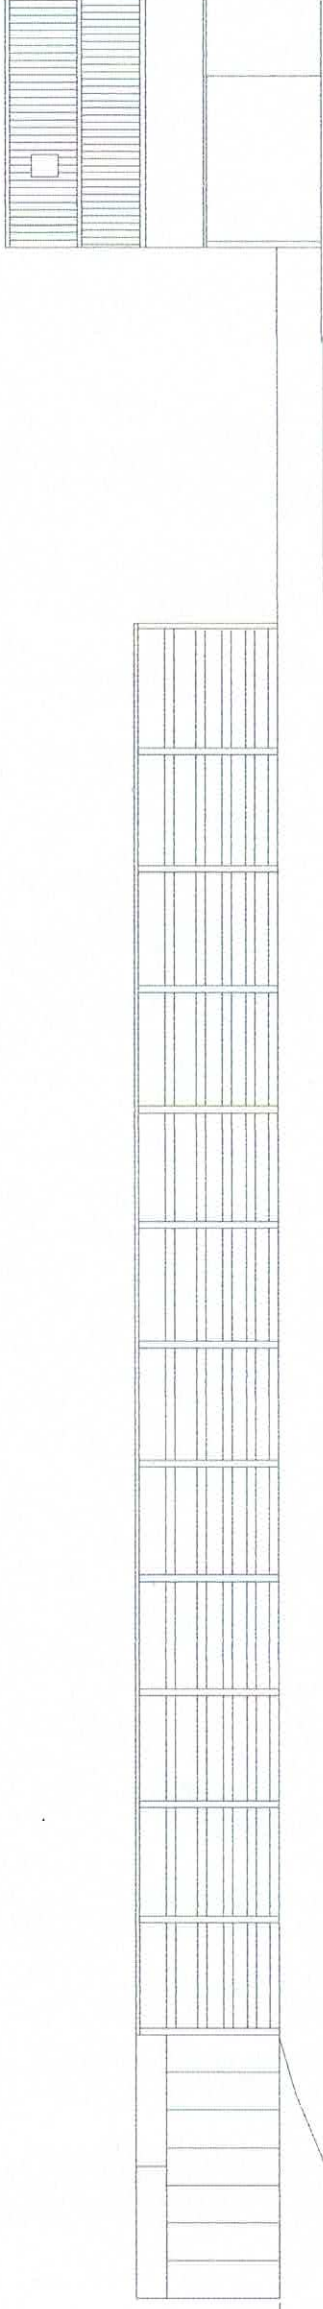


South East Elevation

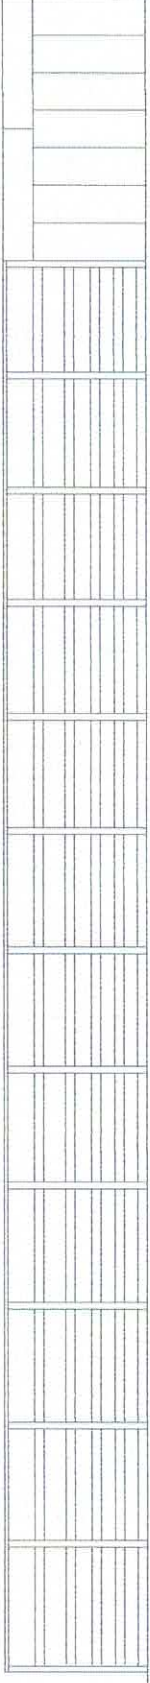

North West Elevation

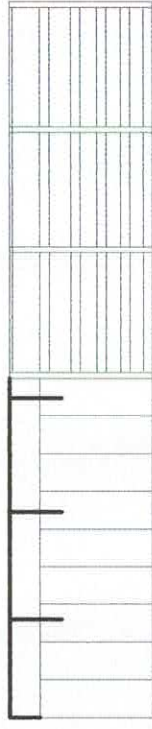


North East Elevation

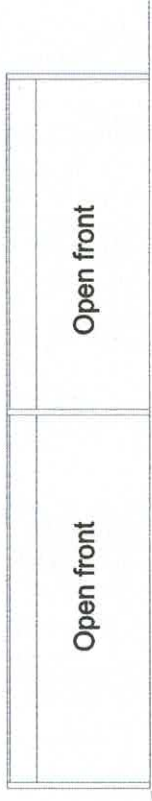


South West Elevation

Existing Elevations
Scale 1:200@A3

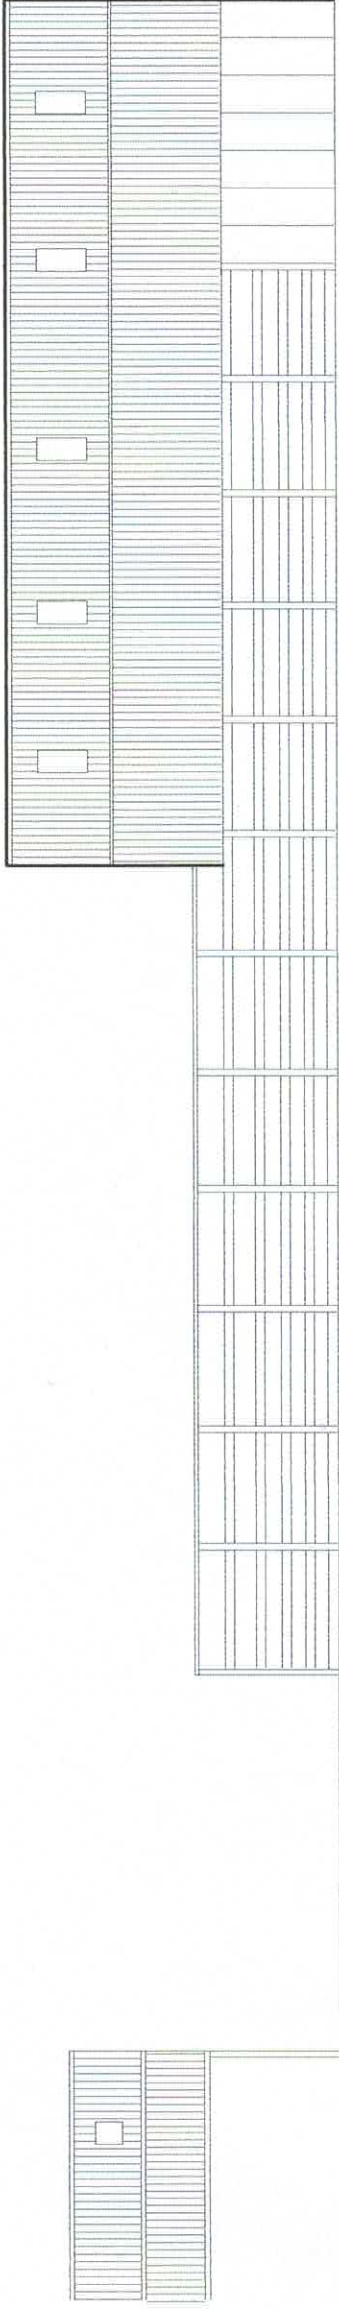


South East Elevation

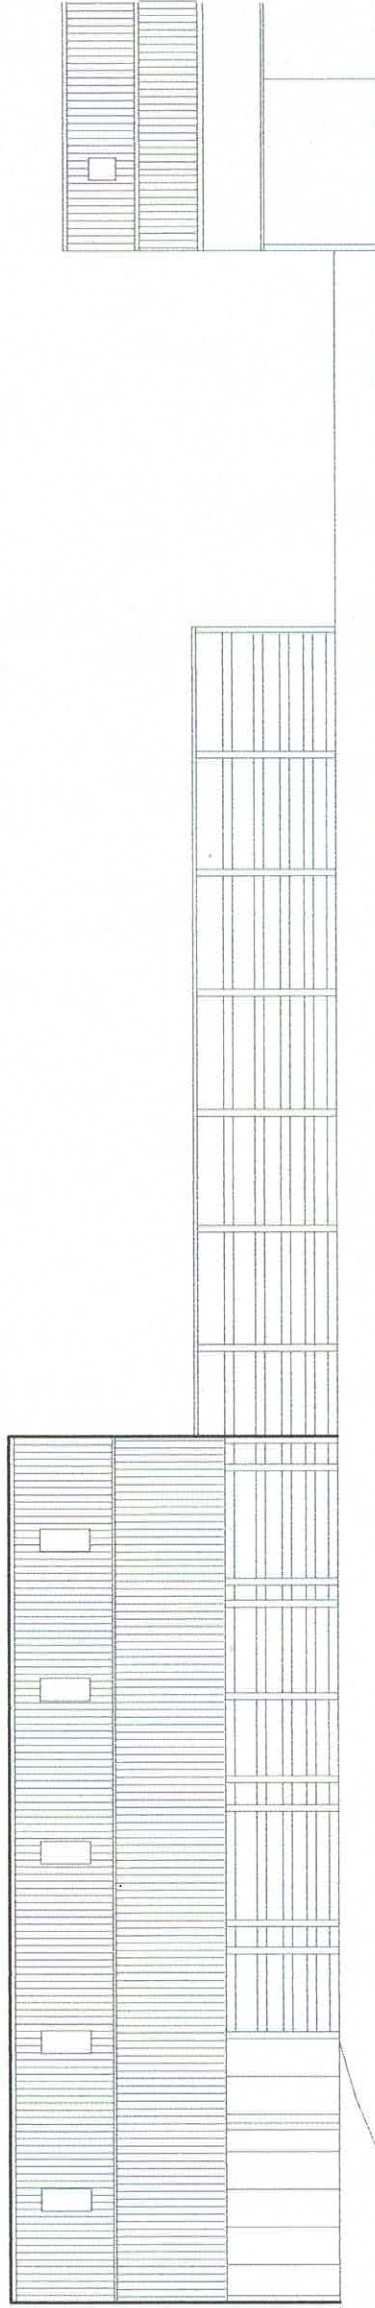

North West Elevation



South West Elevation

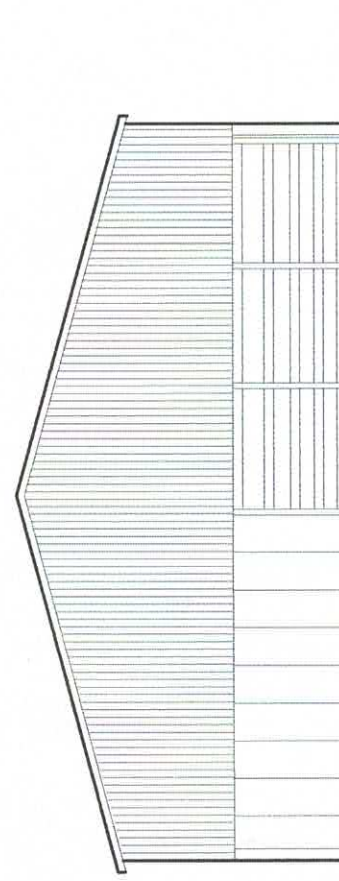

North East Elevation

Proposed Elevations
Scale 1:200@A3

Materials:
Steel Frame structure
Walls - Clad above existing wall level with Yorkshire boarding
Roof - Eternit Farmscape fibre cement sheets
- GRP rooflights