



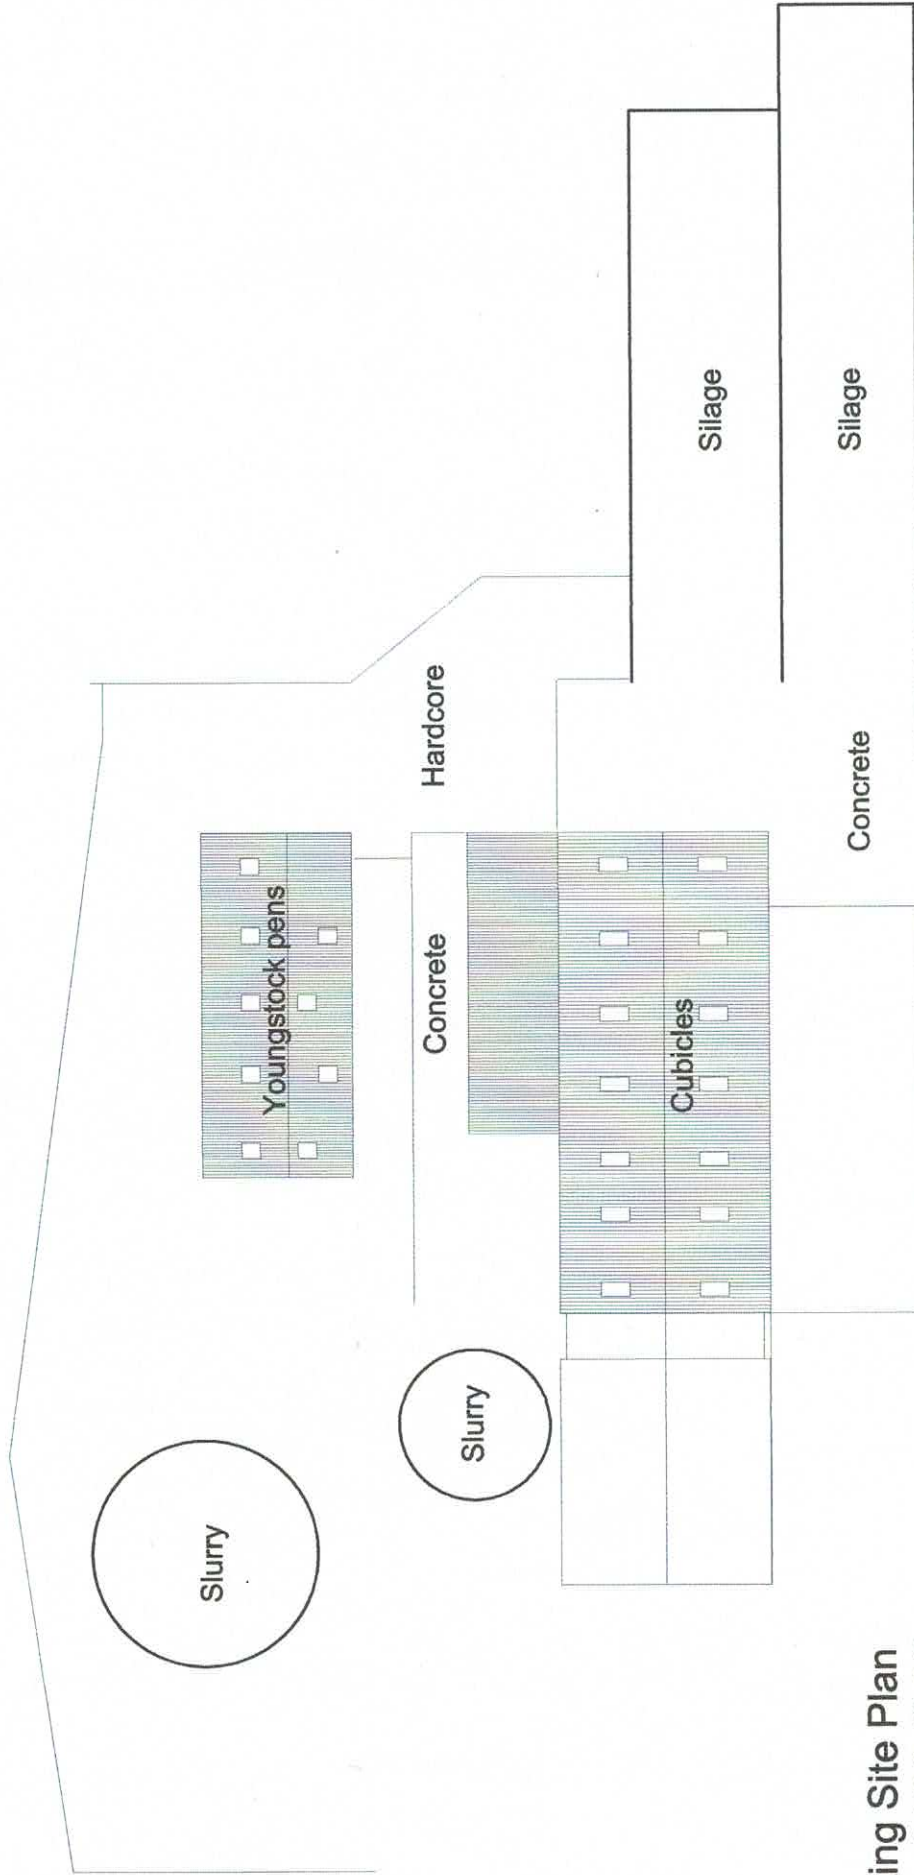

Existing Site Plan
Scale 1:500 @ A3

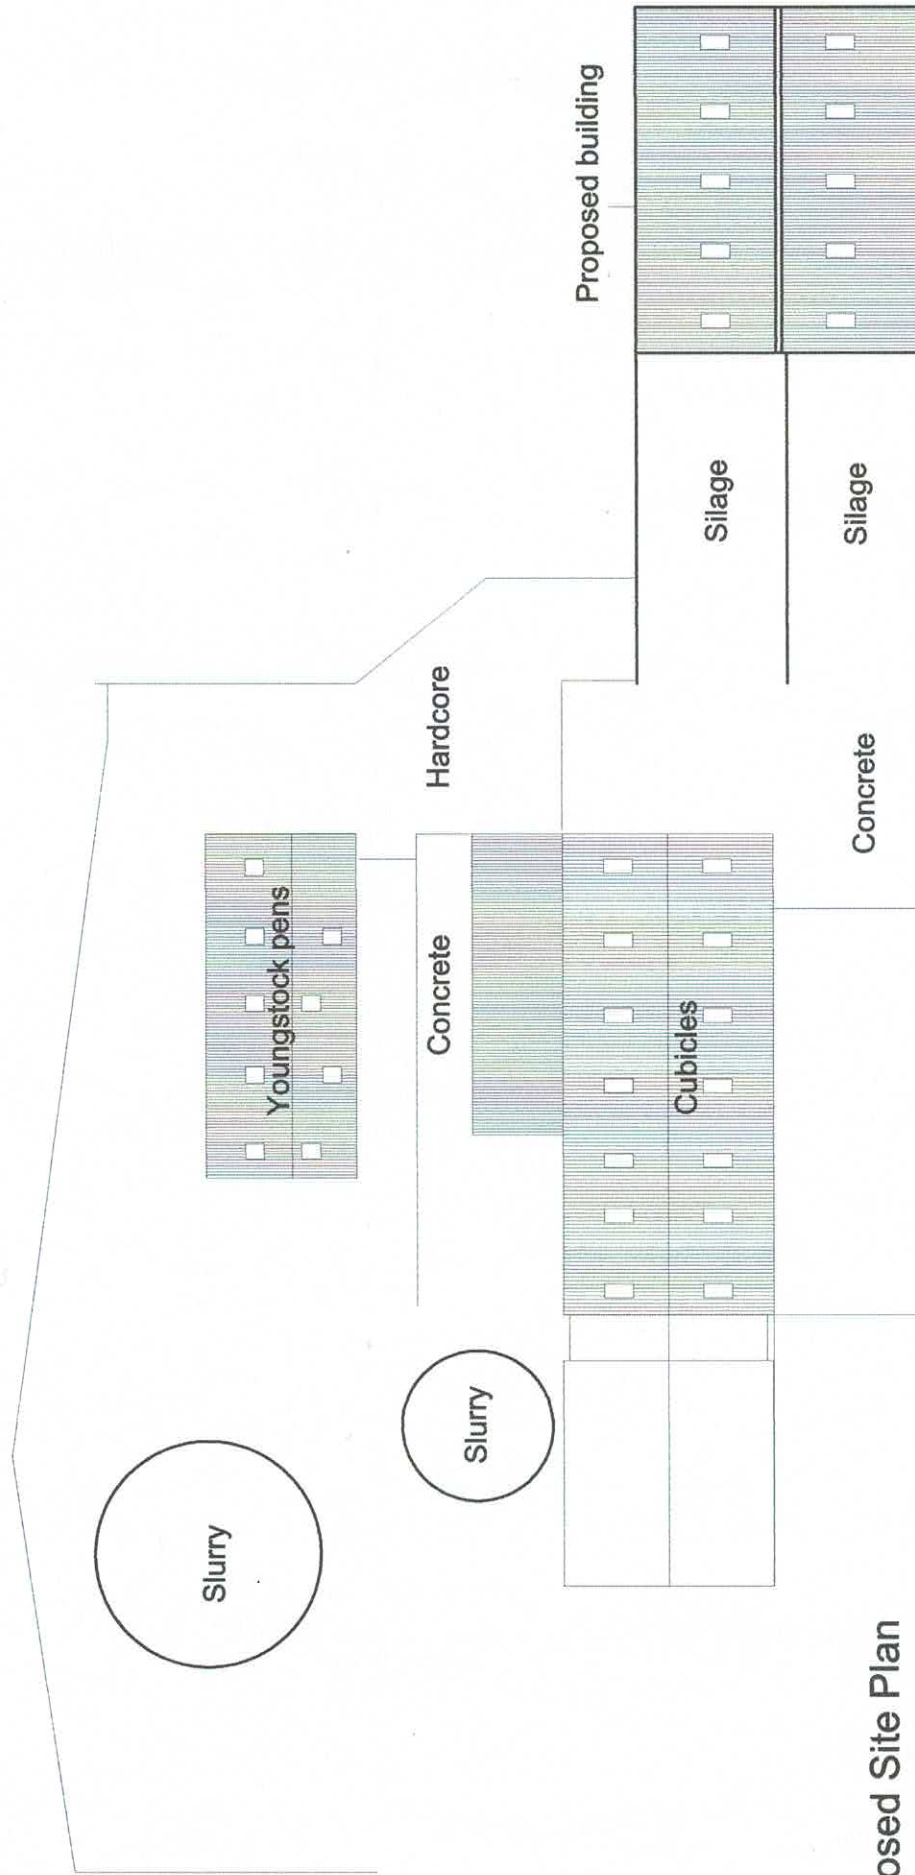

Proposed Site Plan
Scale 1:500 @ A3