




 


Proposed Agricultural Building

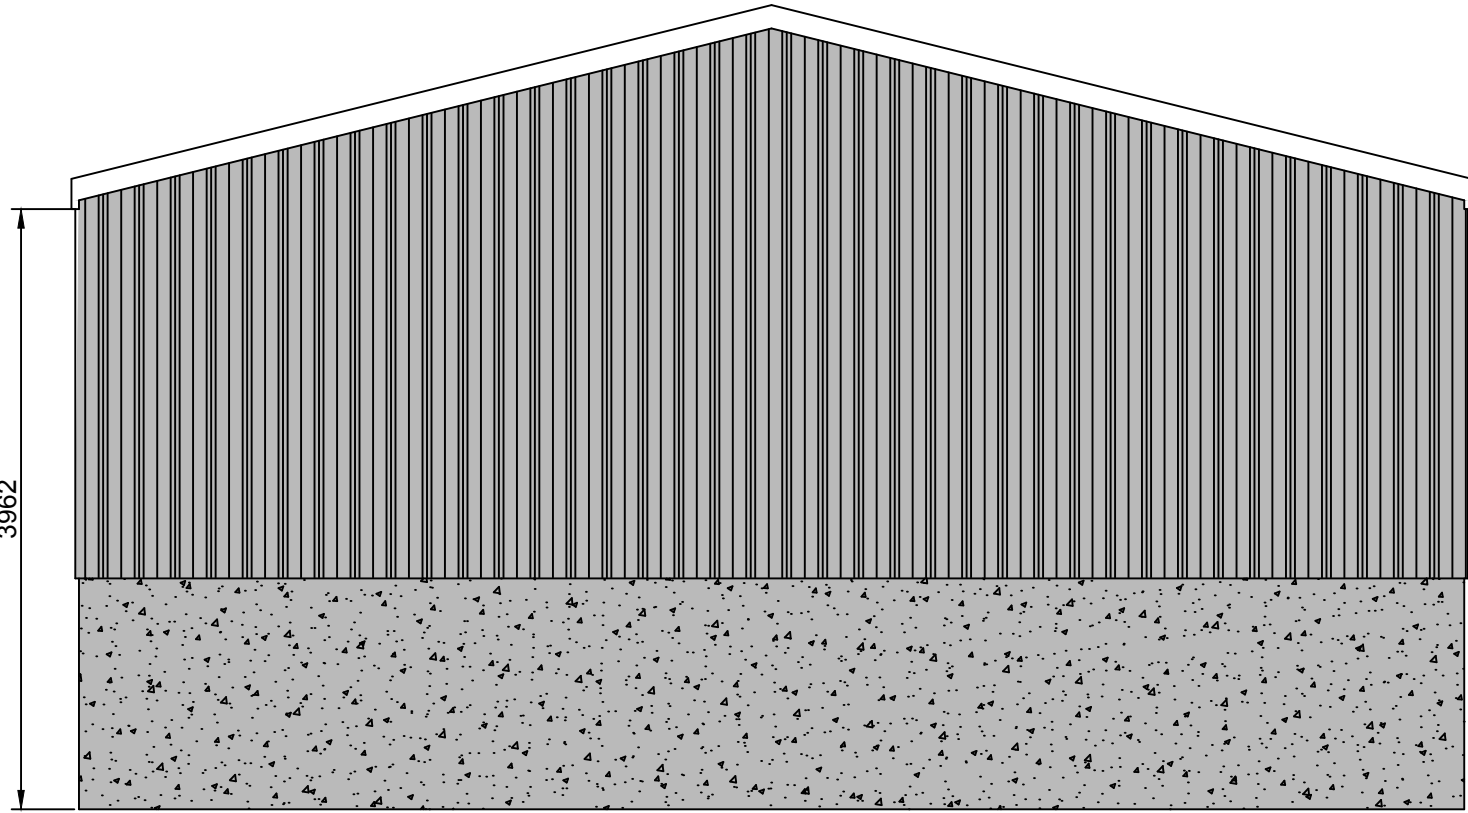


Proposed Side Elevation

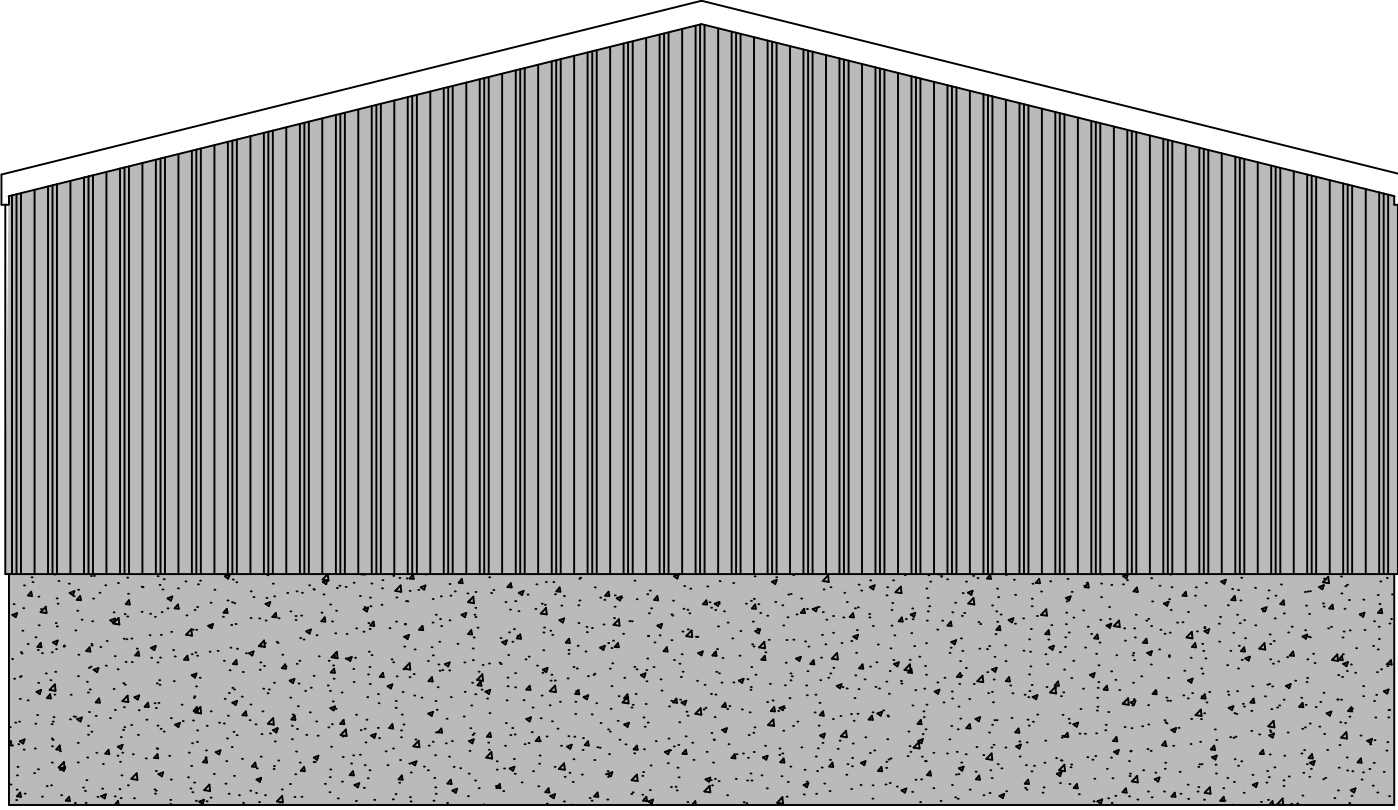

Proposed Side Elevation

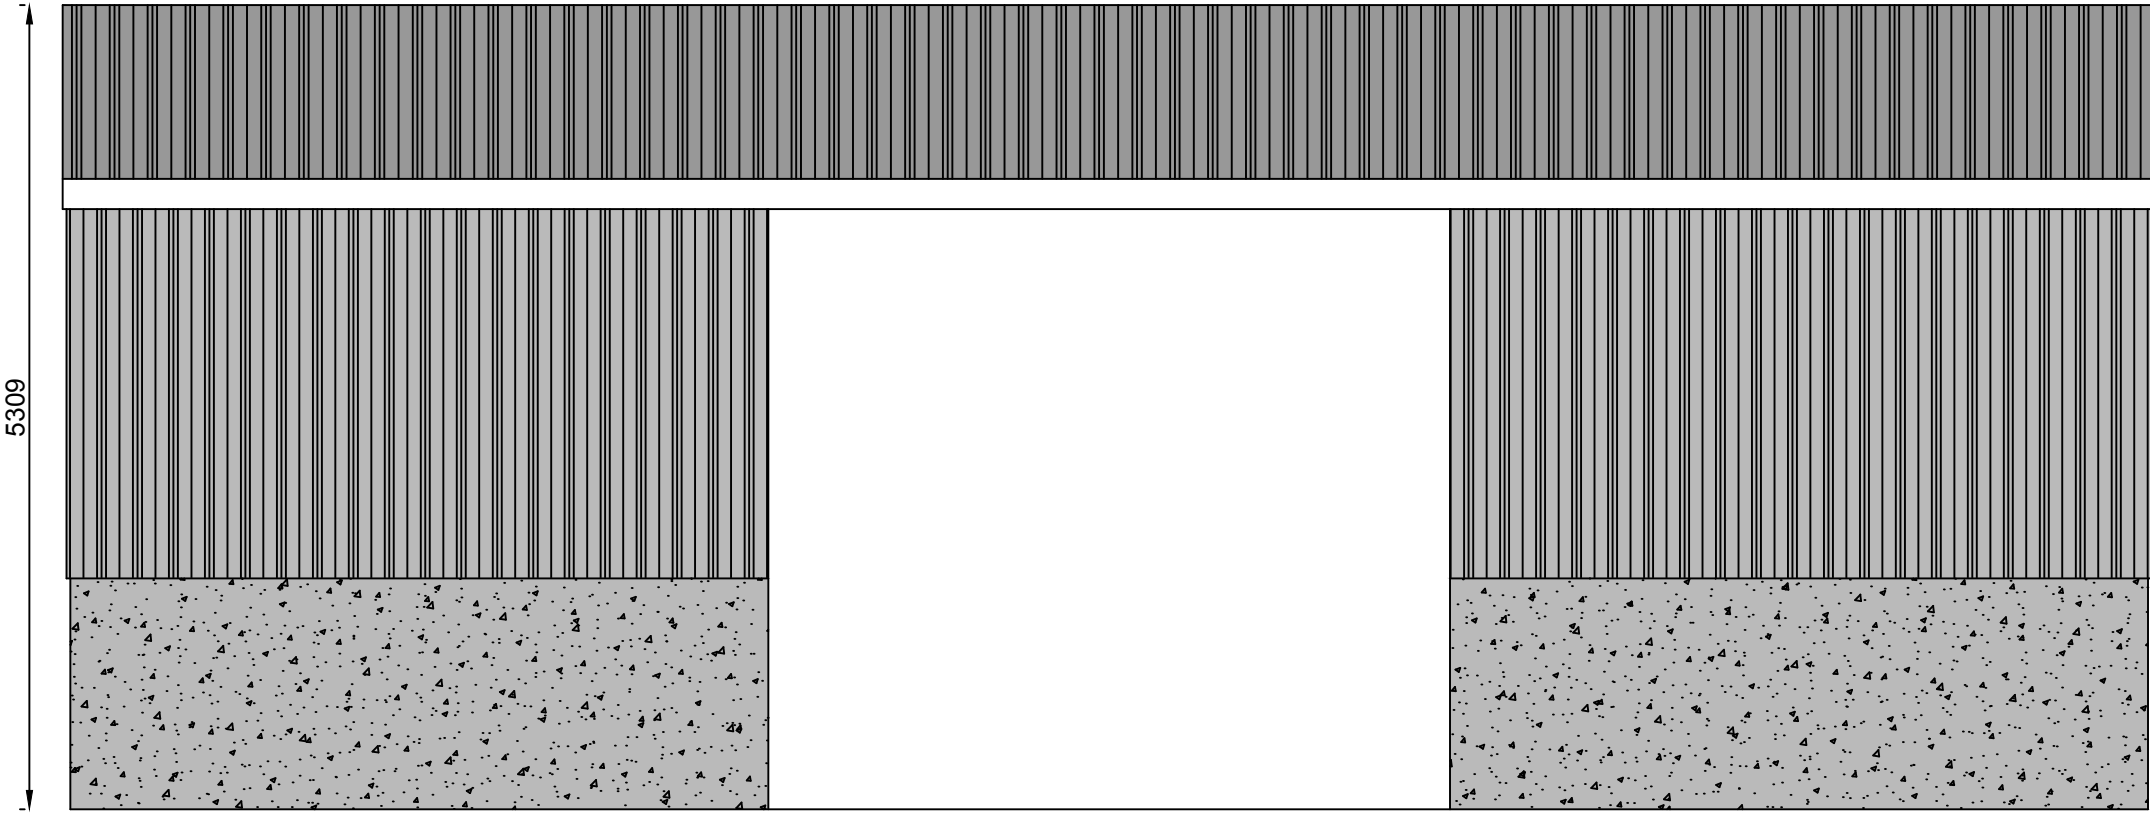

Proposed Front Elevation

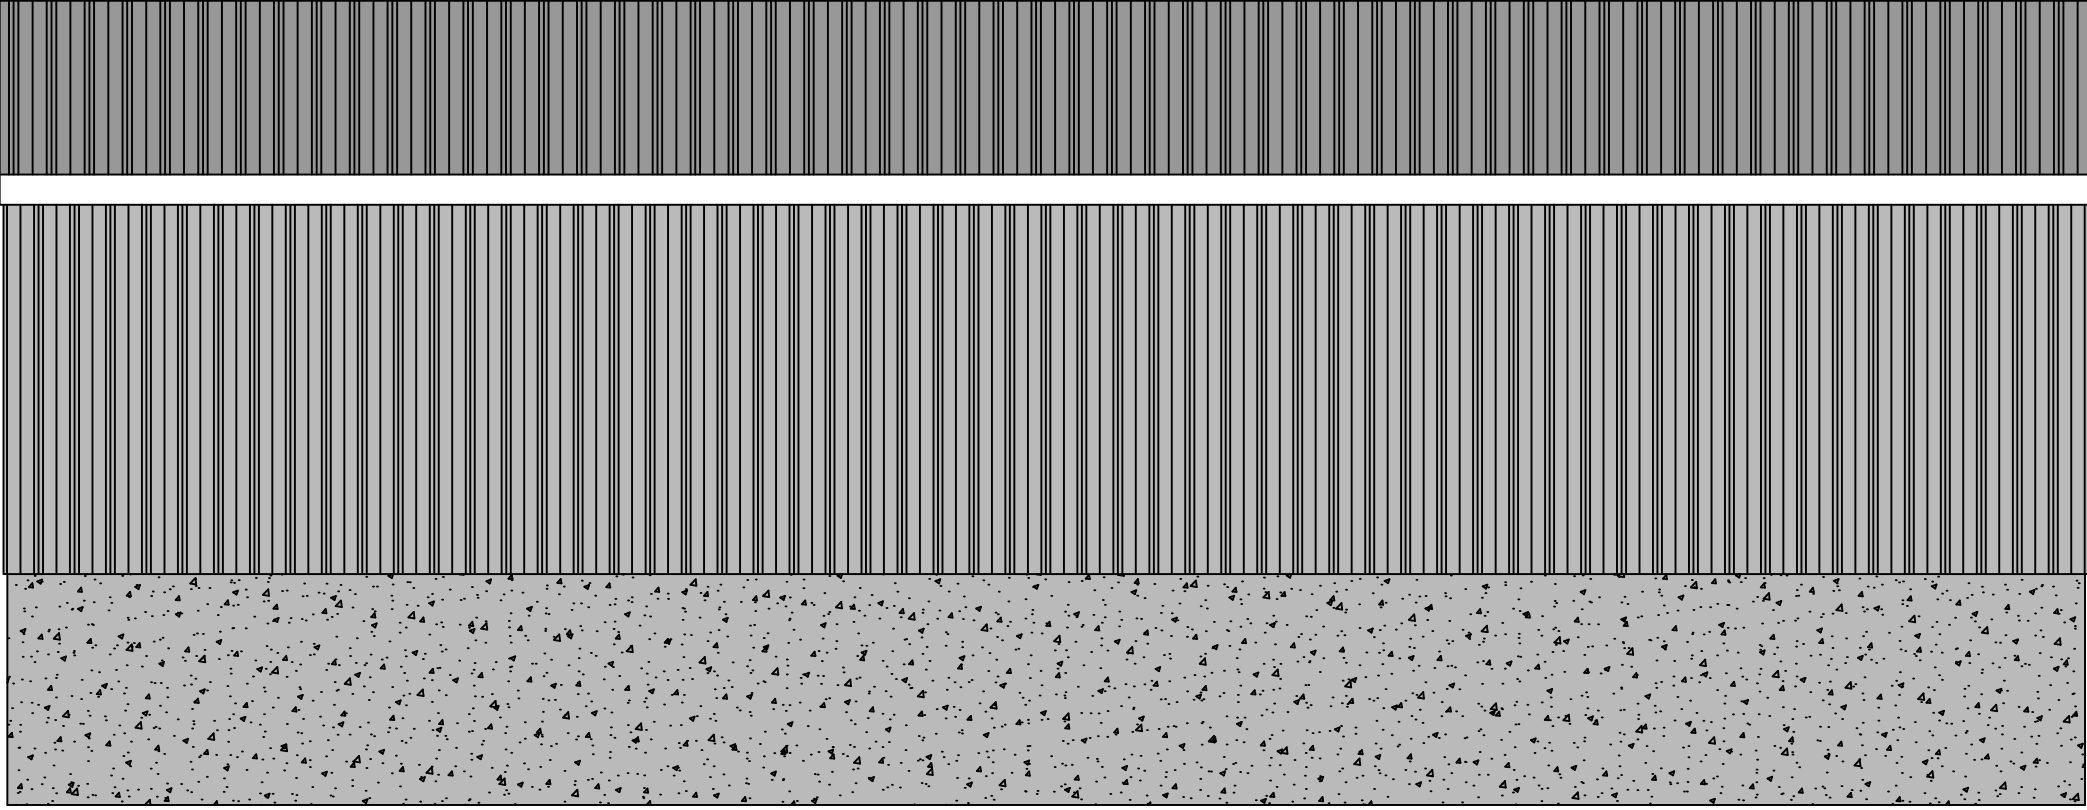

Proposed Rear Elevation



Proposed agricultural building at : Cunliffe House Farm Lonsight Road Langho BB6 8AD	
CLIENT:	Mrs C Barker
DATE:	January 2023
SCALE:	1:50 @A1
DWG No:	1 of 2 Layouts & Elevations
L.A:	
AMENDMENTS:	DATE:
ENTWISTLE DESIGN SERVICES 7 Edgefield Astley Village Chorley PR7 1XH Tel:01257 274976 E-Mail entwistledesign@aol.com	