



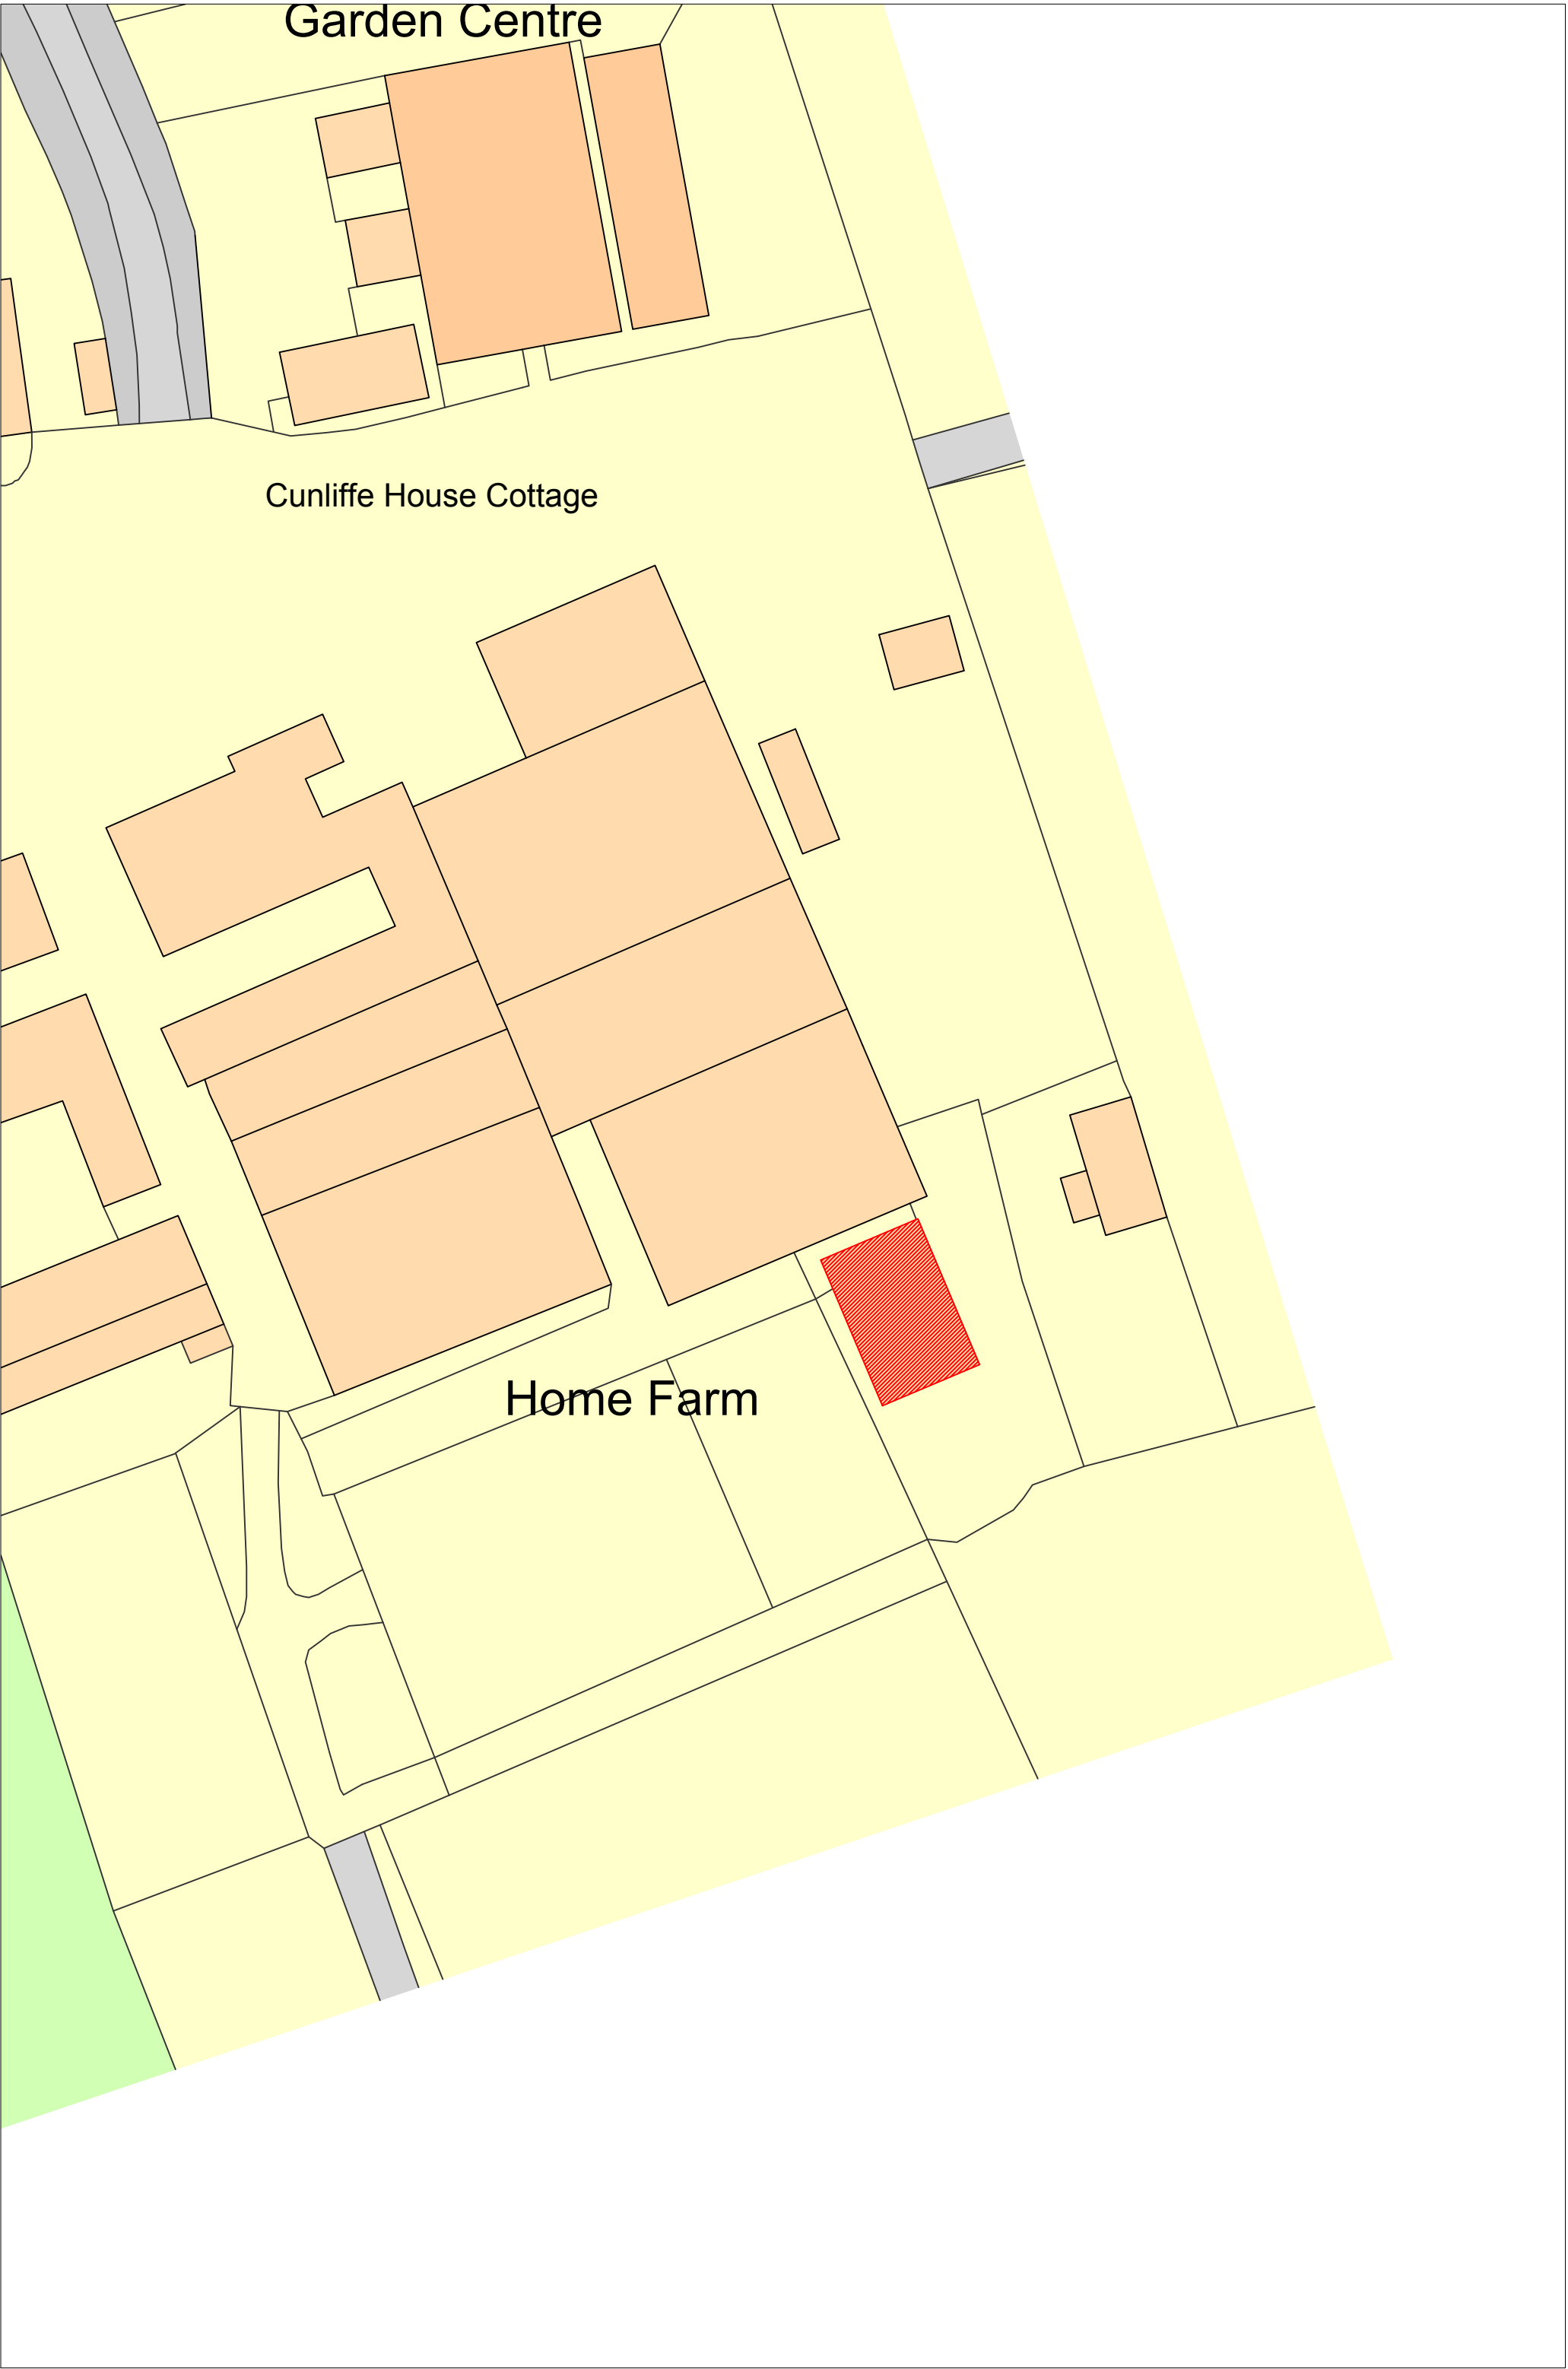

Proposed Site Plan 1:200

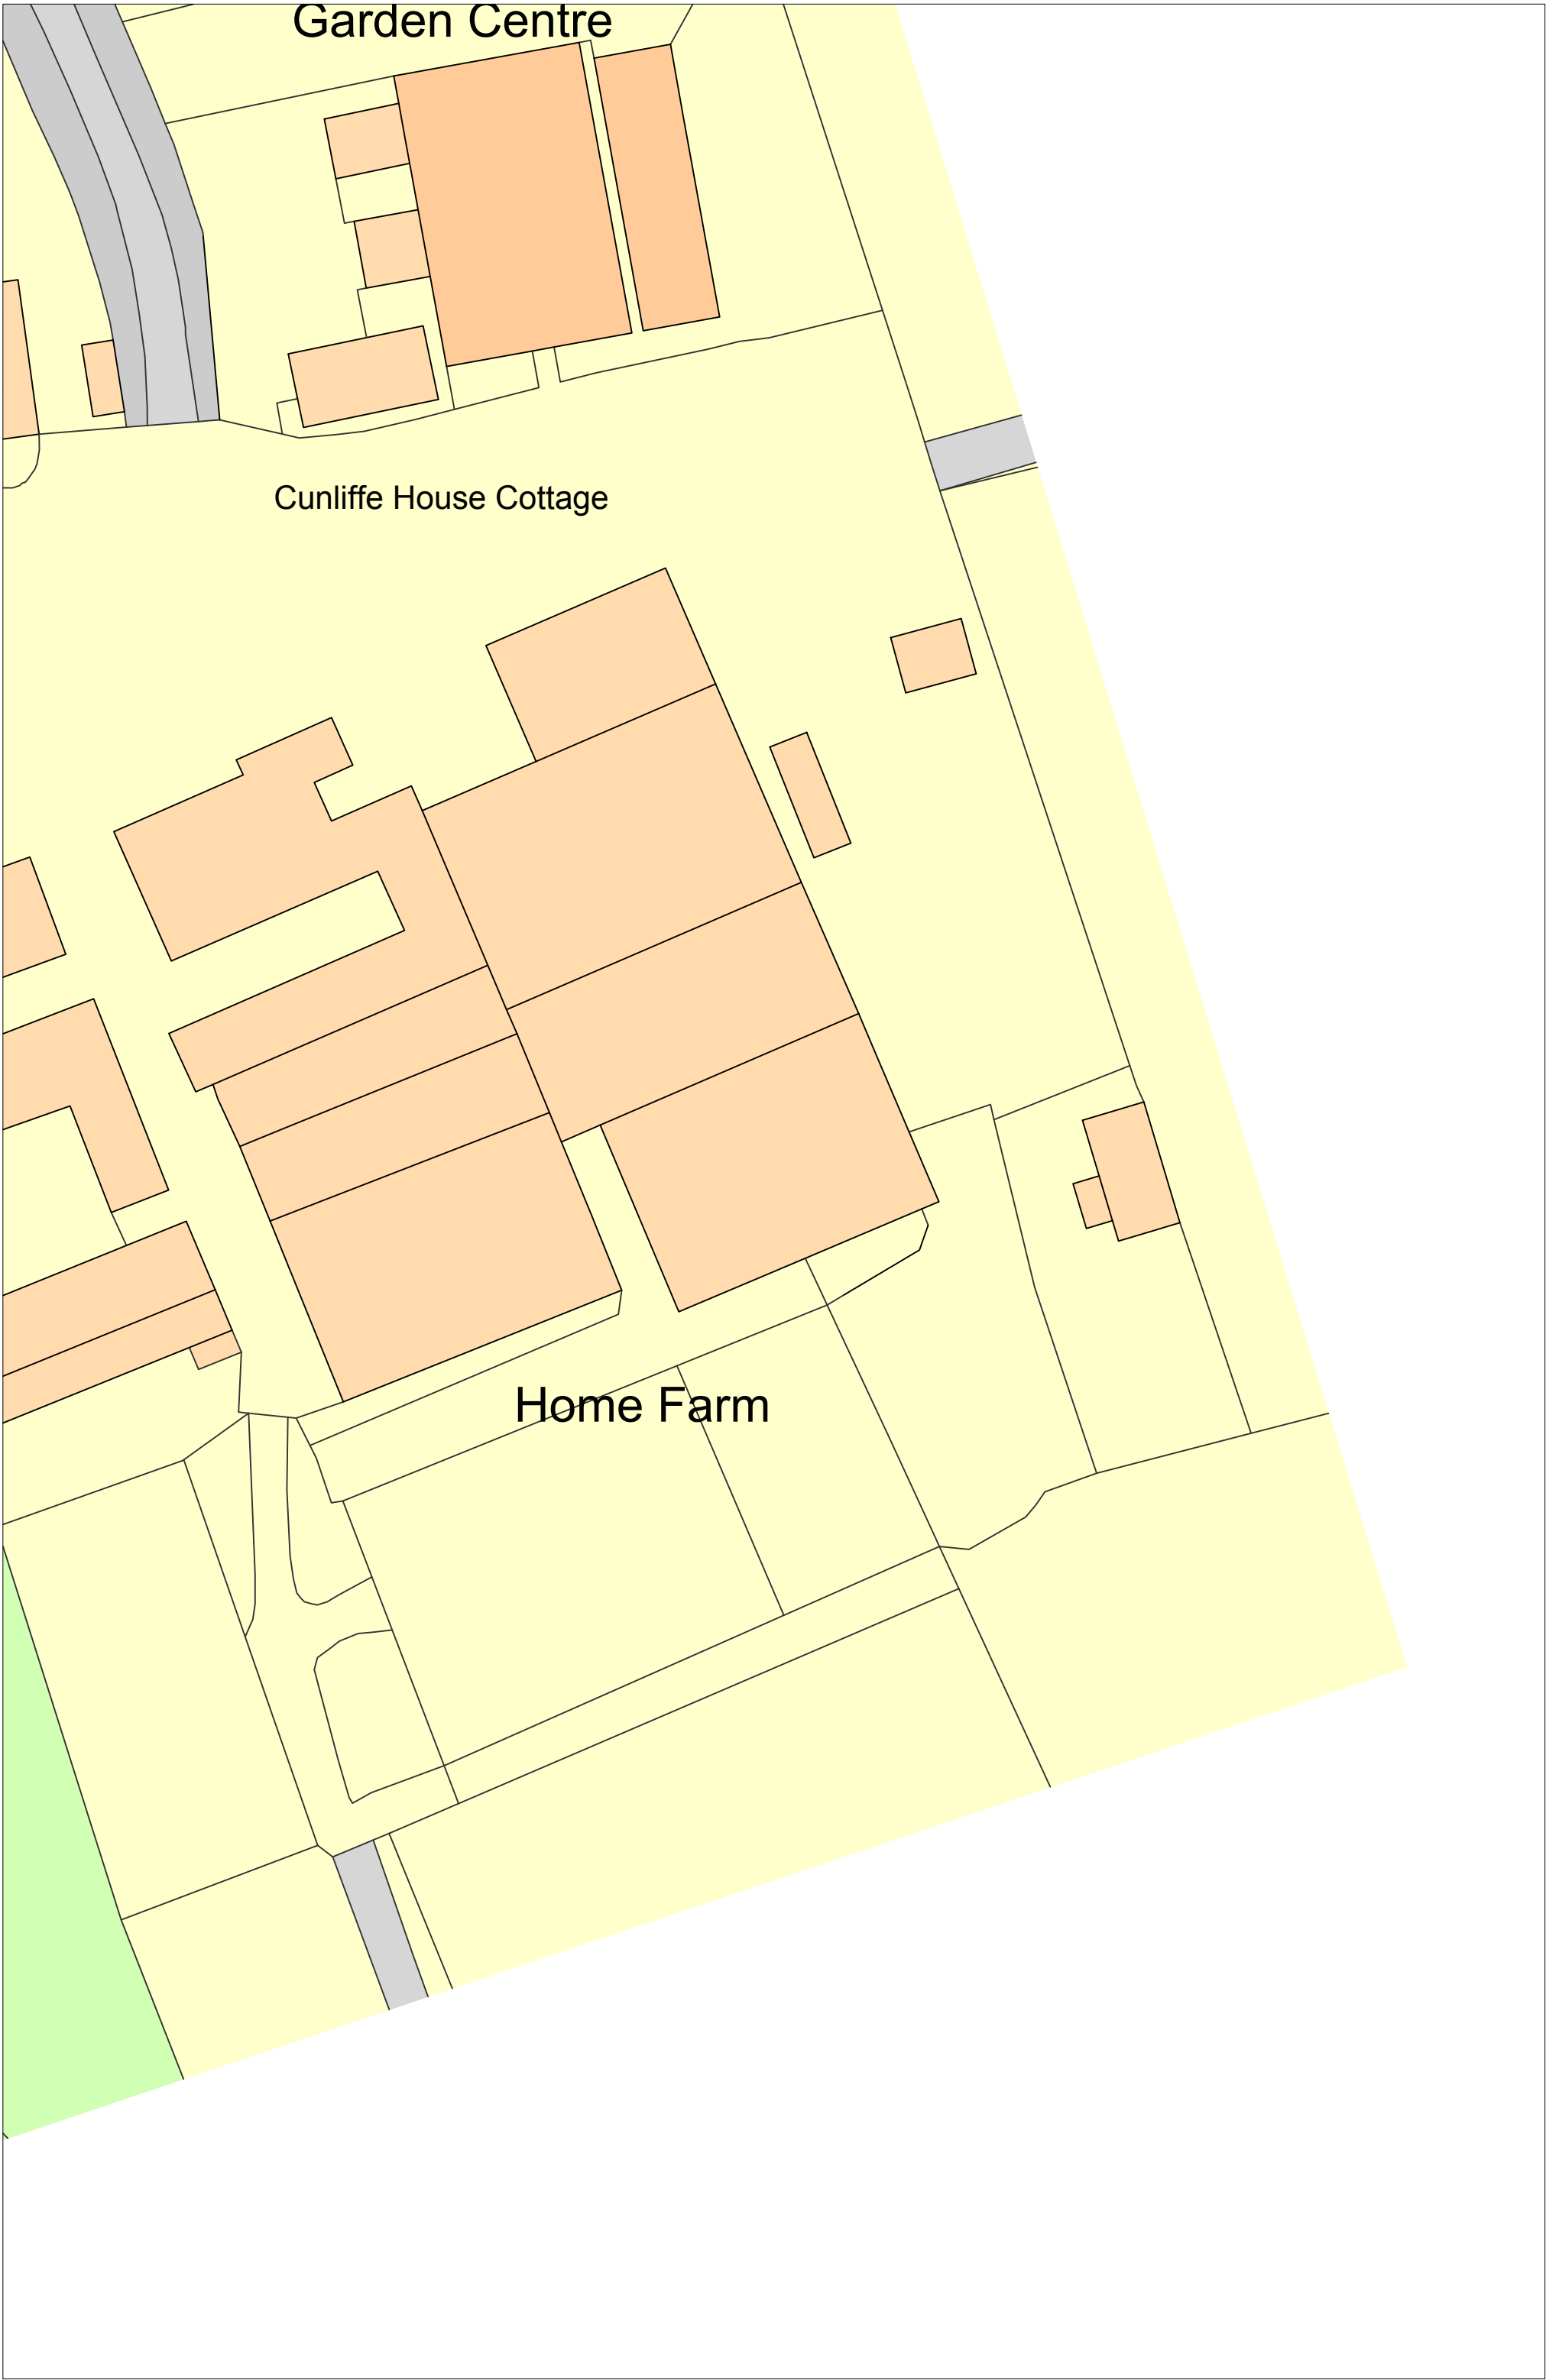


Existing Site Plan 1:200



(c) Crown Copyright and Database Rights 2022 OS 100060020

Location Plan 1:1250

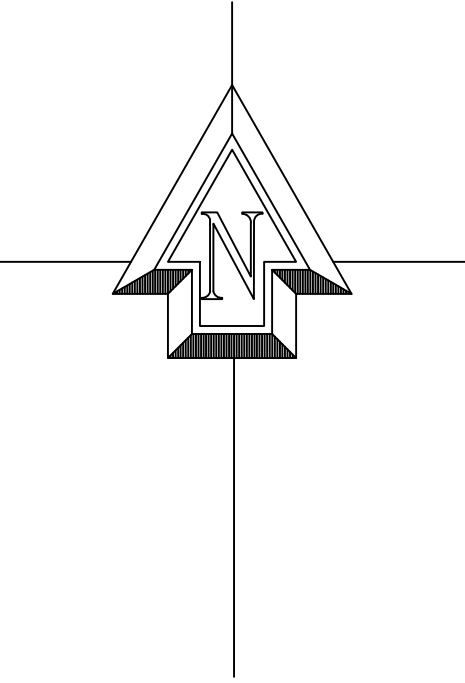

Proposed agricultural building at : Cunliffe House Farm Lonsight Road Langho BB6 8AD		
CLIENT:	Mrs C Barker	
DATE:	January 2023	
SCALE:	1:200 & 1:1250 @A1	
DWG No:	2 of 2 Site Plans	
L.A:		
AMENDMENTS:		DATE:
ENTWISTLE DESIGN SERVICES		
7 Edgefield		Tel:01257 274976
Astley Village		
Chorley		E-Mail entwistledesign@aol.com
PR7 1XH		