


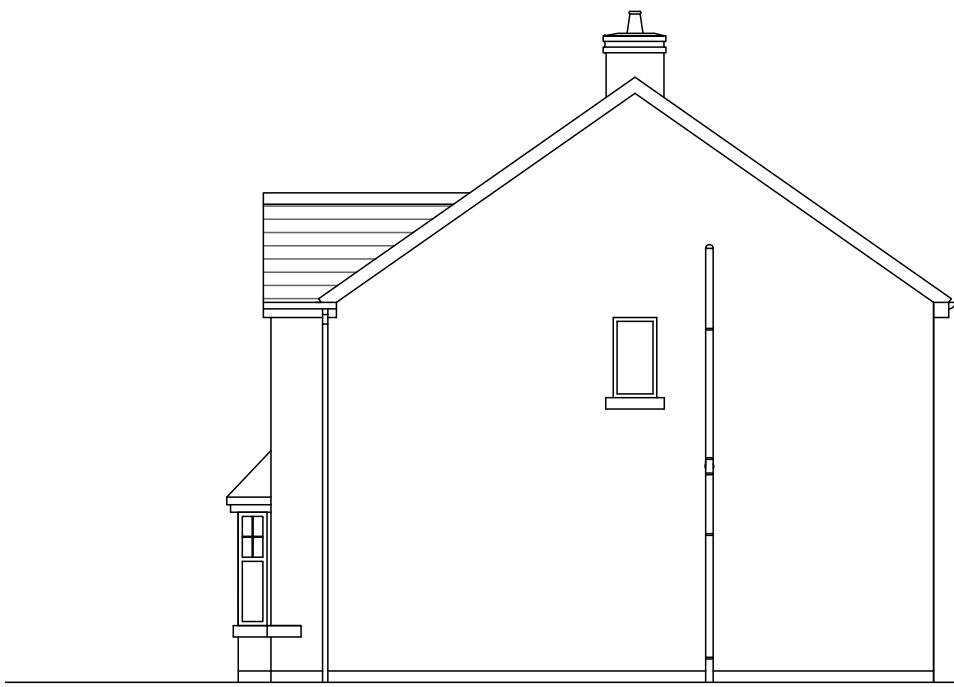

EXISTING SIDE ELEVATION




EXISTING REAR ELEVATION
SCALE 1:100



EXISTING SIDE ELEVATION




EXISTING FRONT ELEVATION

 


10m Scale Bar 1:100




5m Scale Bar 1:50

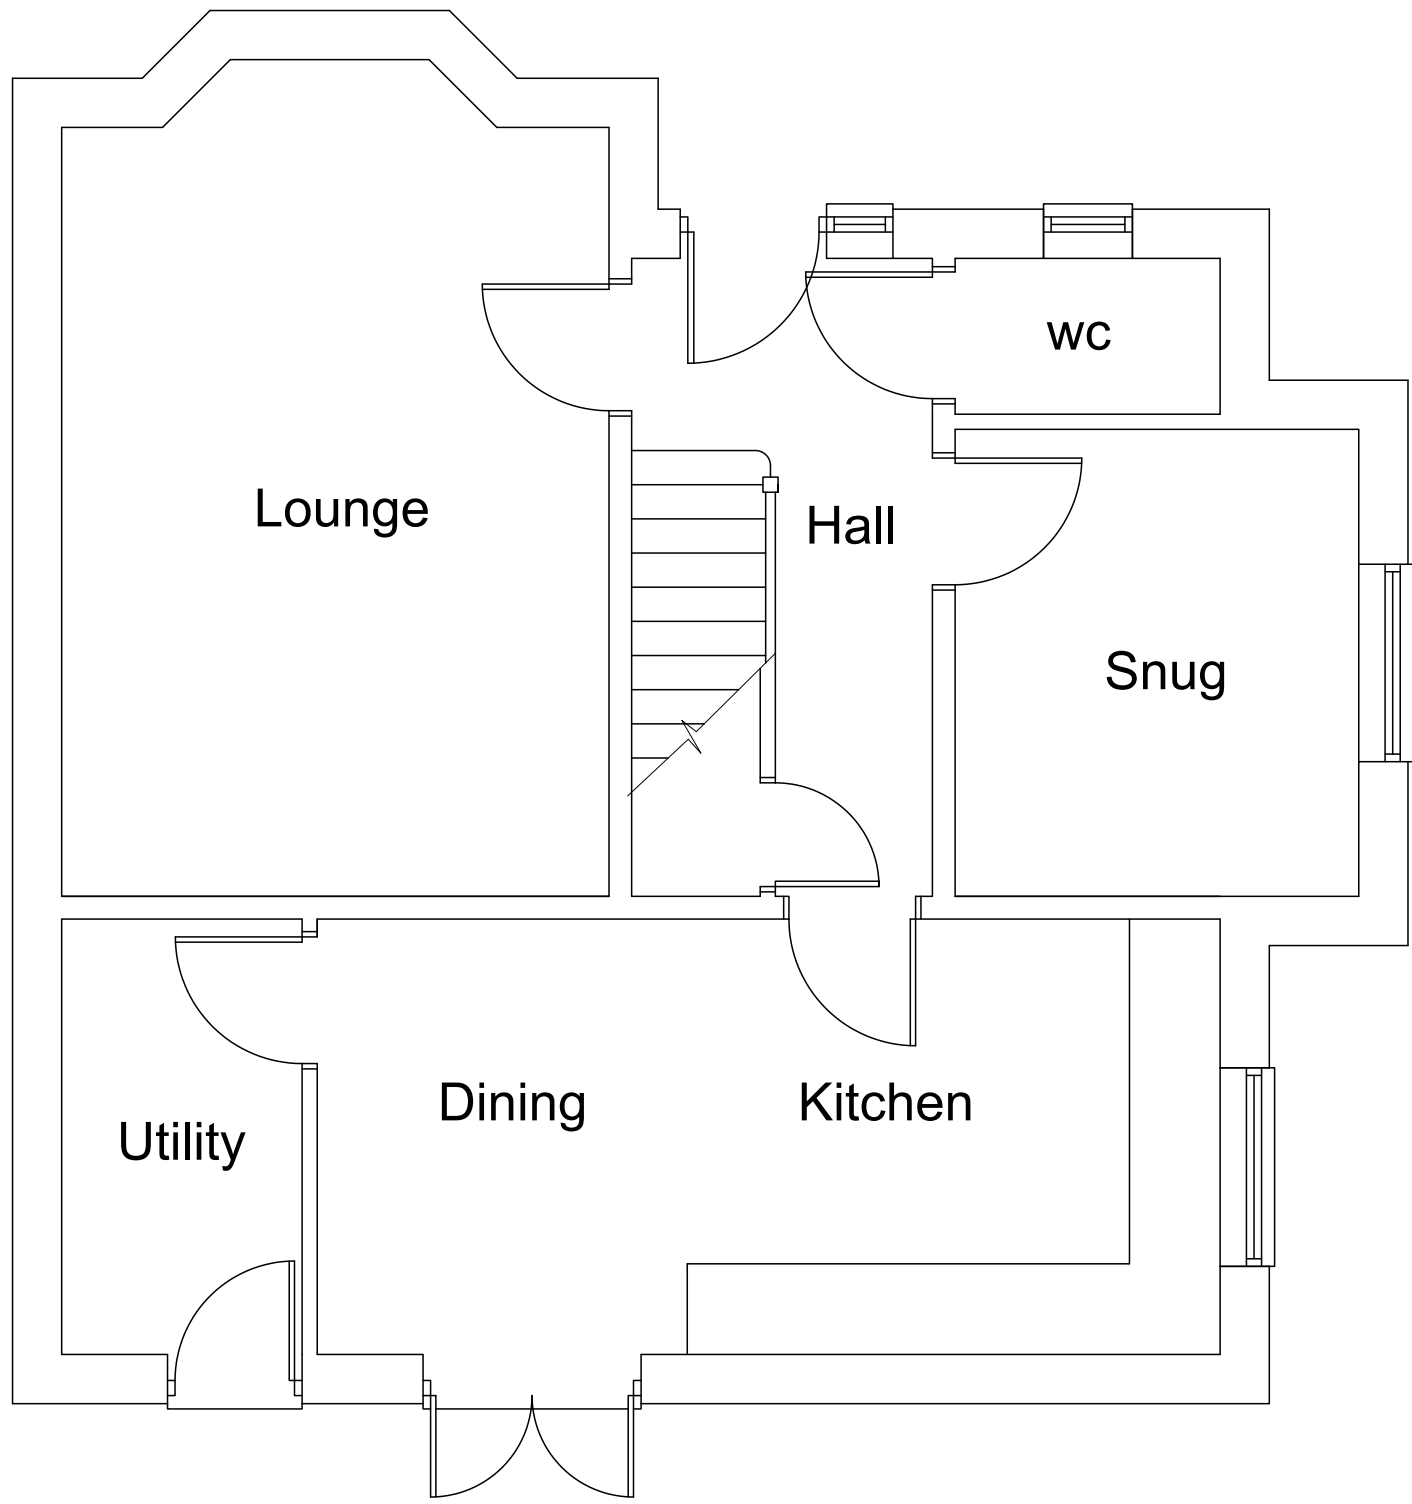


EXISTING PLAN VIEW
ON GROUND FLOOR
SCALE 1:50

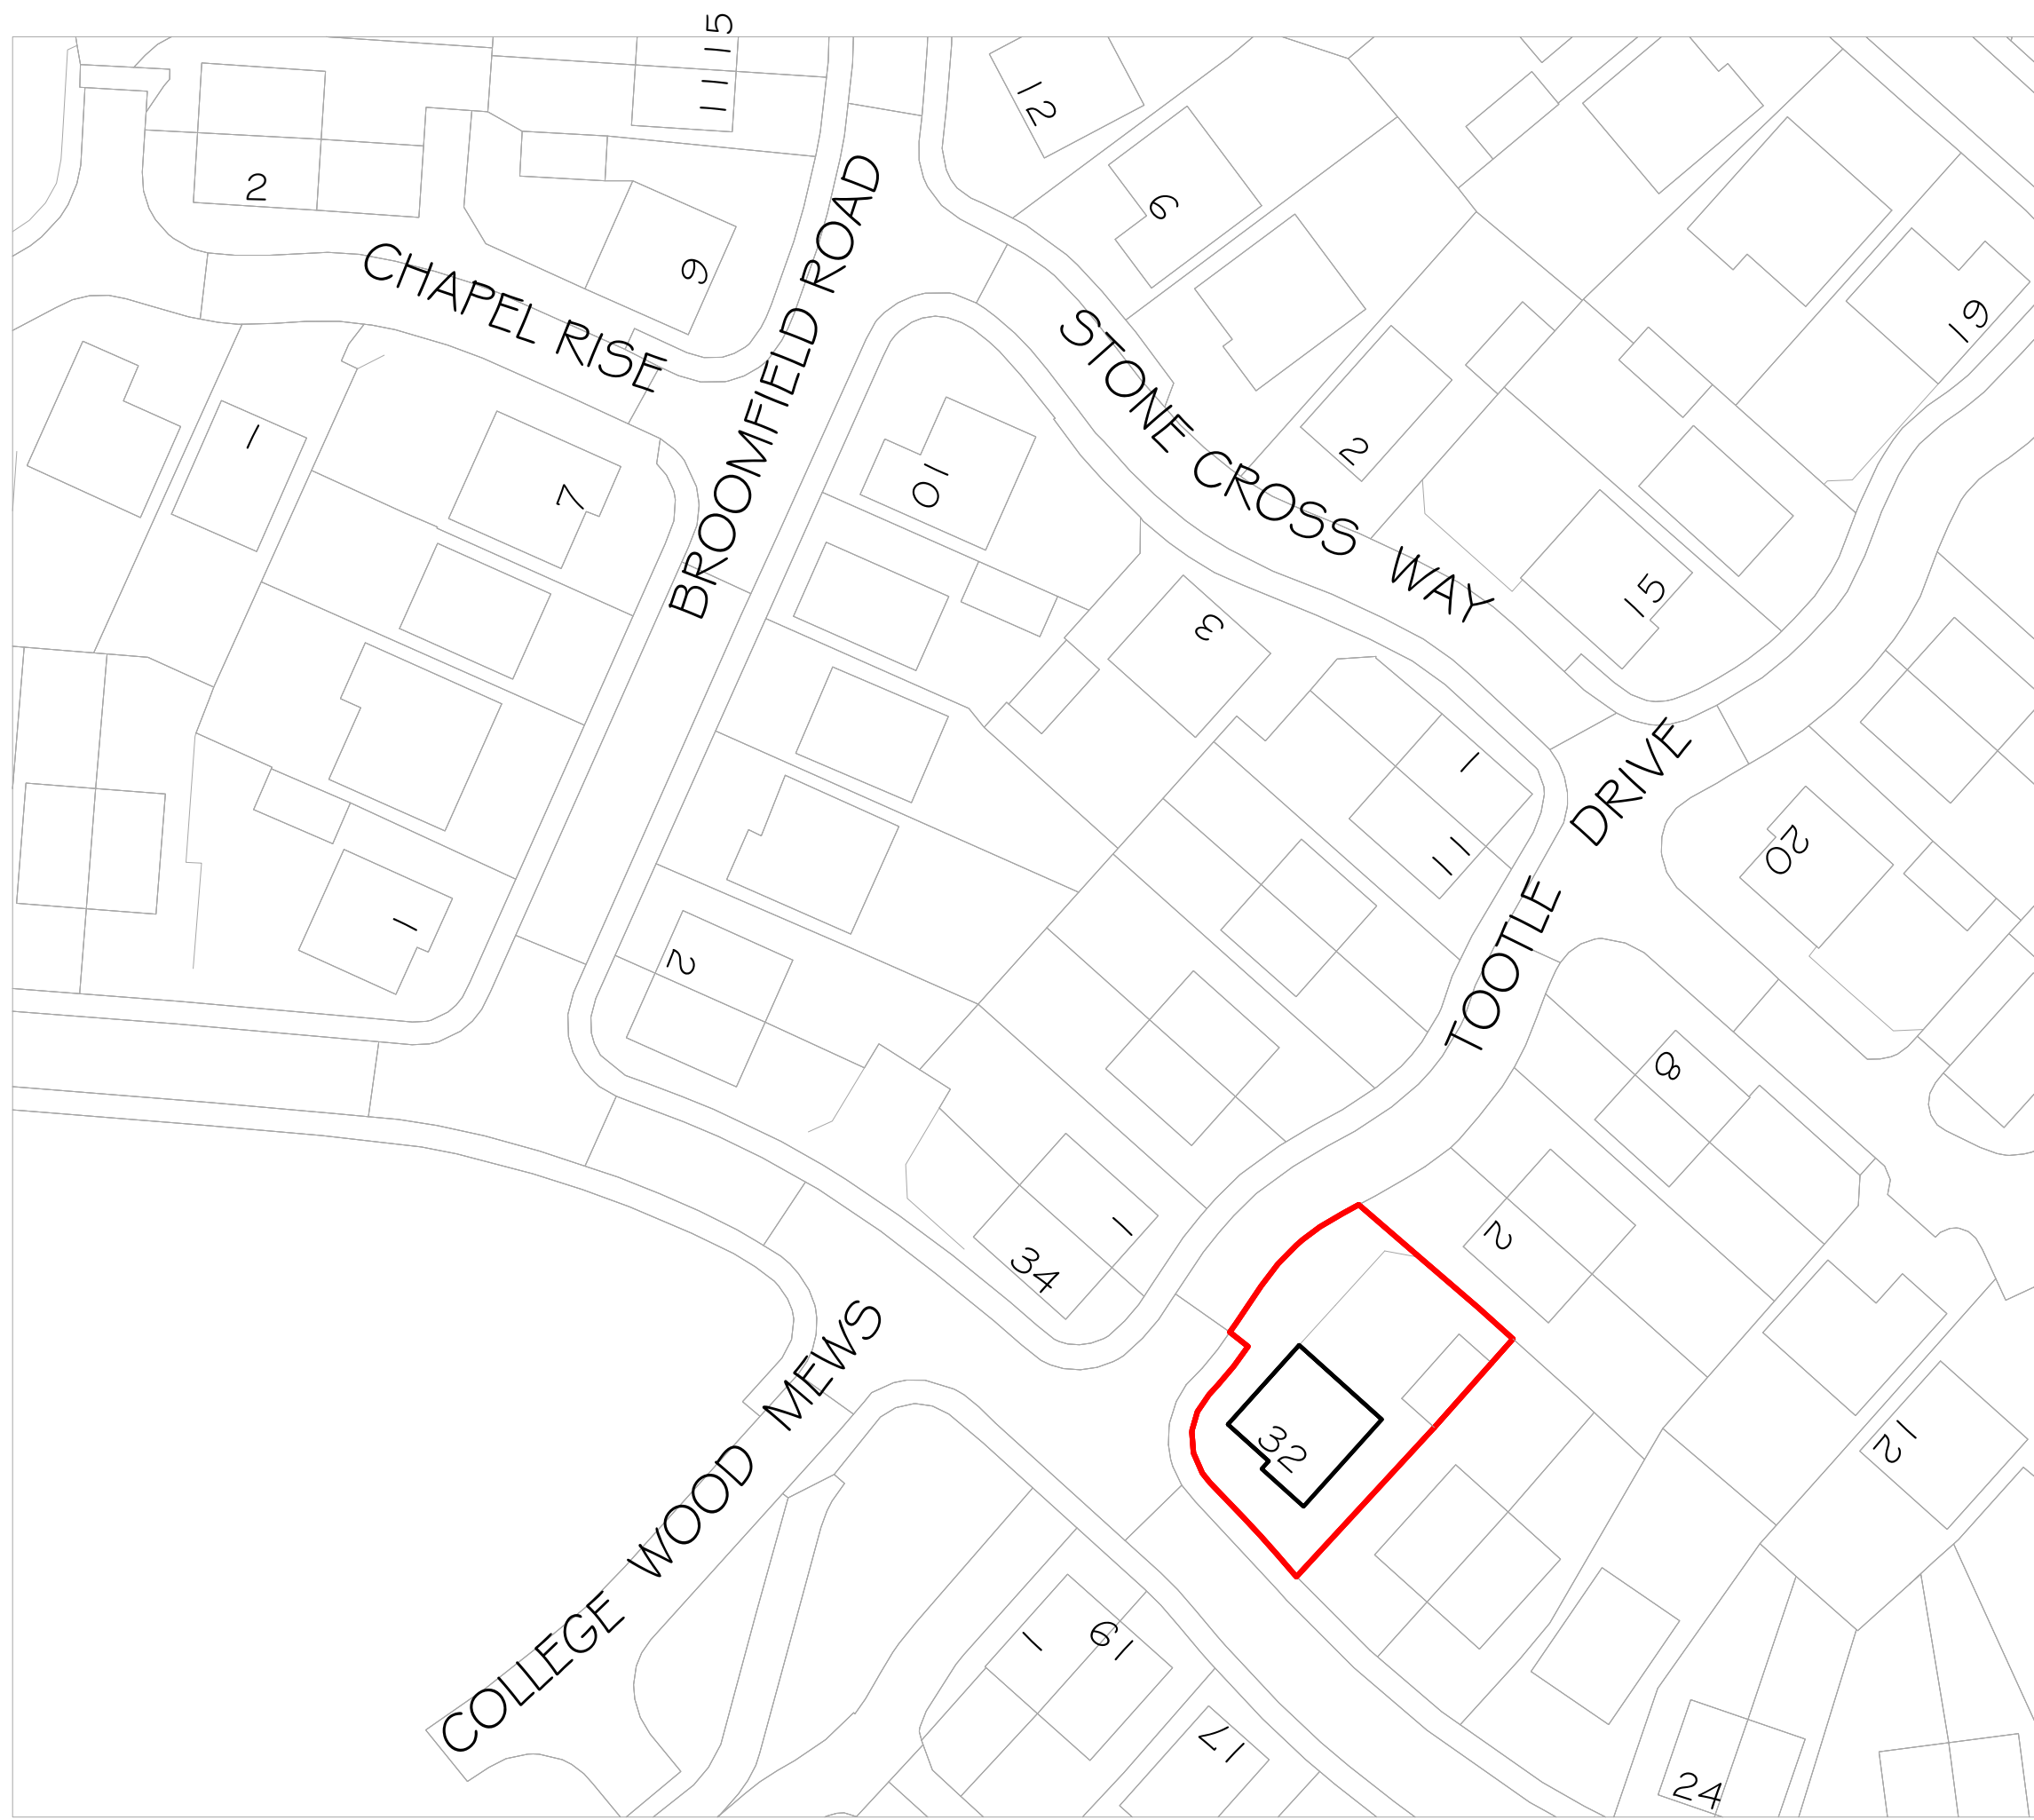

ReQuestAPlan
Map number: TQRQM23034163922243
Title: Hollin Hall Drive
User: Penwortham
© Crown copyright and database rights 2023 OS 100042762
Project ID:
Date of Purchase: 05-02-2023
1 Year subscription from 05-02-2023 for 1 subscription

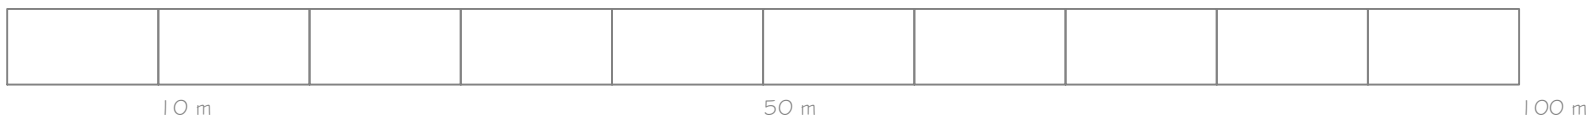

EXISTING SITE PLAN
SCALE 1:500

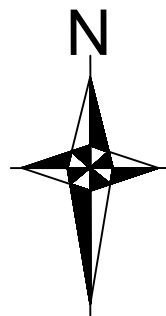

anyon architectural
& planning Ltd

29 Ridge Way
Penwortham
Preston
PR1 9KW
TEL: 01772 740895
07889320586
E MAIL: neil@anyonarchitectural.com

Project Title
PROPOSED PLANS
32 Hollin Hall Drive
Tootle Green
Longridge
PR3 3UF
Lancashire

					Initials	Date		
Rev	Date	Description	Checked	Approved	Drawn By	N.A.A.	05.12.22	Drawing No.
					Approved By	D.H	05.12.22	PLANNING APPROVAL
								E246/22
								Rev.
								A