



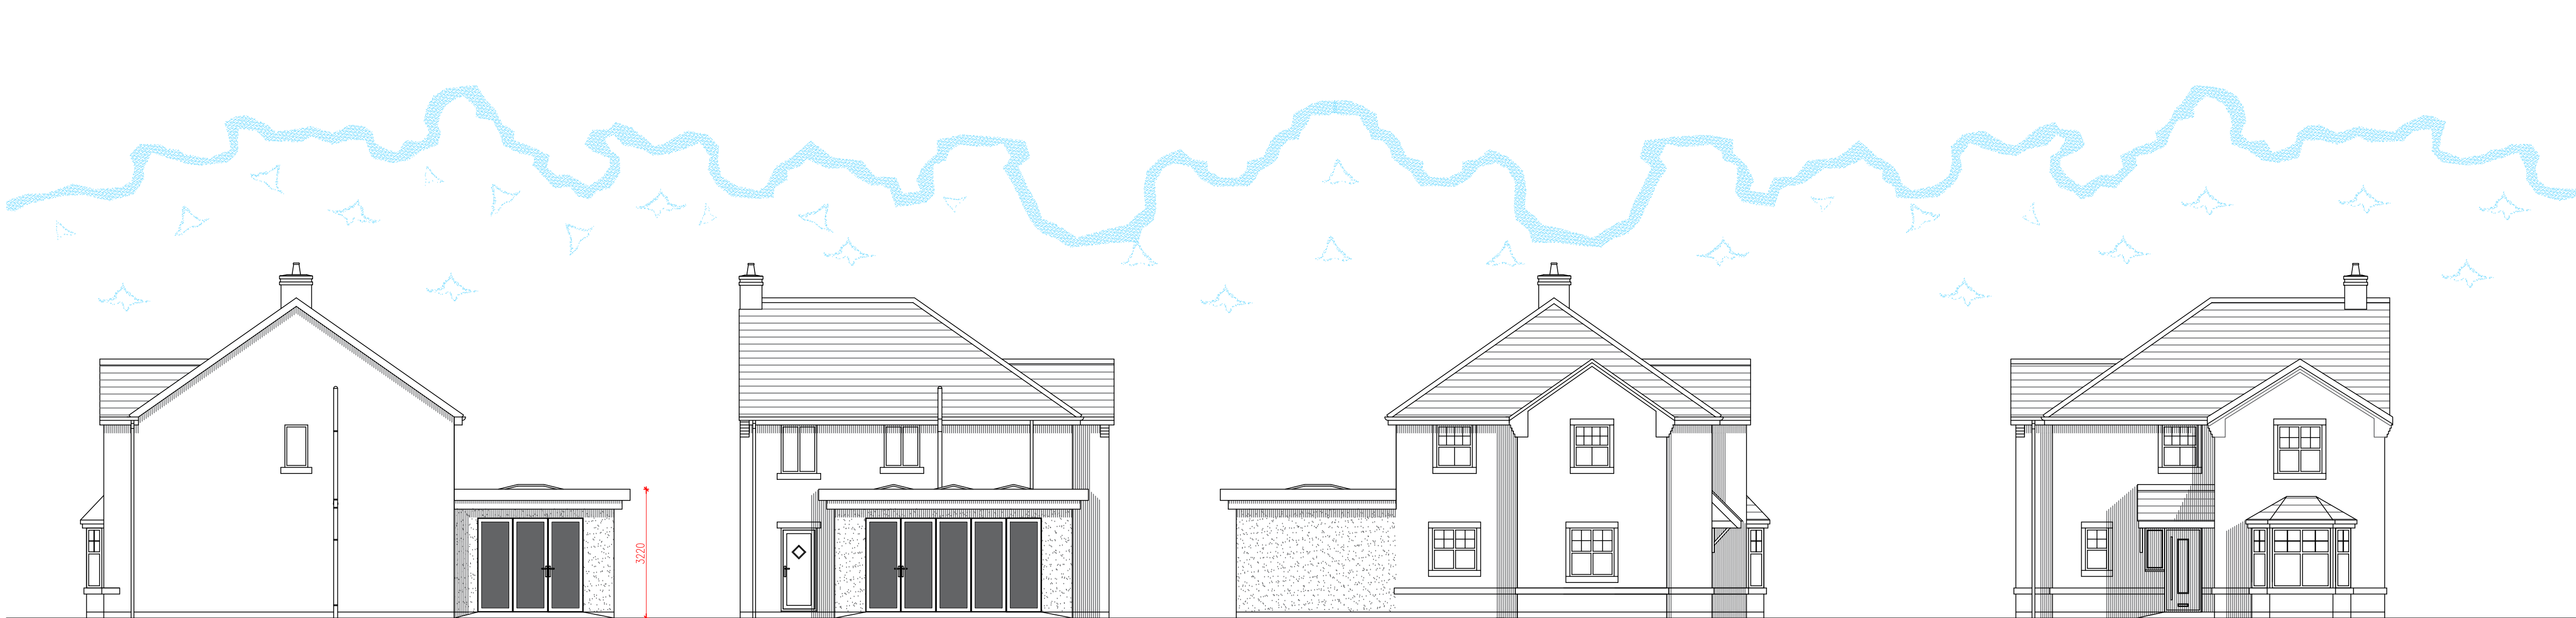


PROPOSED SIDE ELEVATION


PROPOSED REAR ELEVATION
SCALE 1:100

PROPOSED FRONT ELEVATION

PROPOSED SIDE ELEVATION

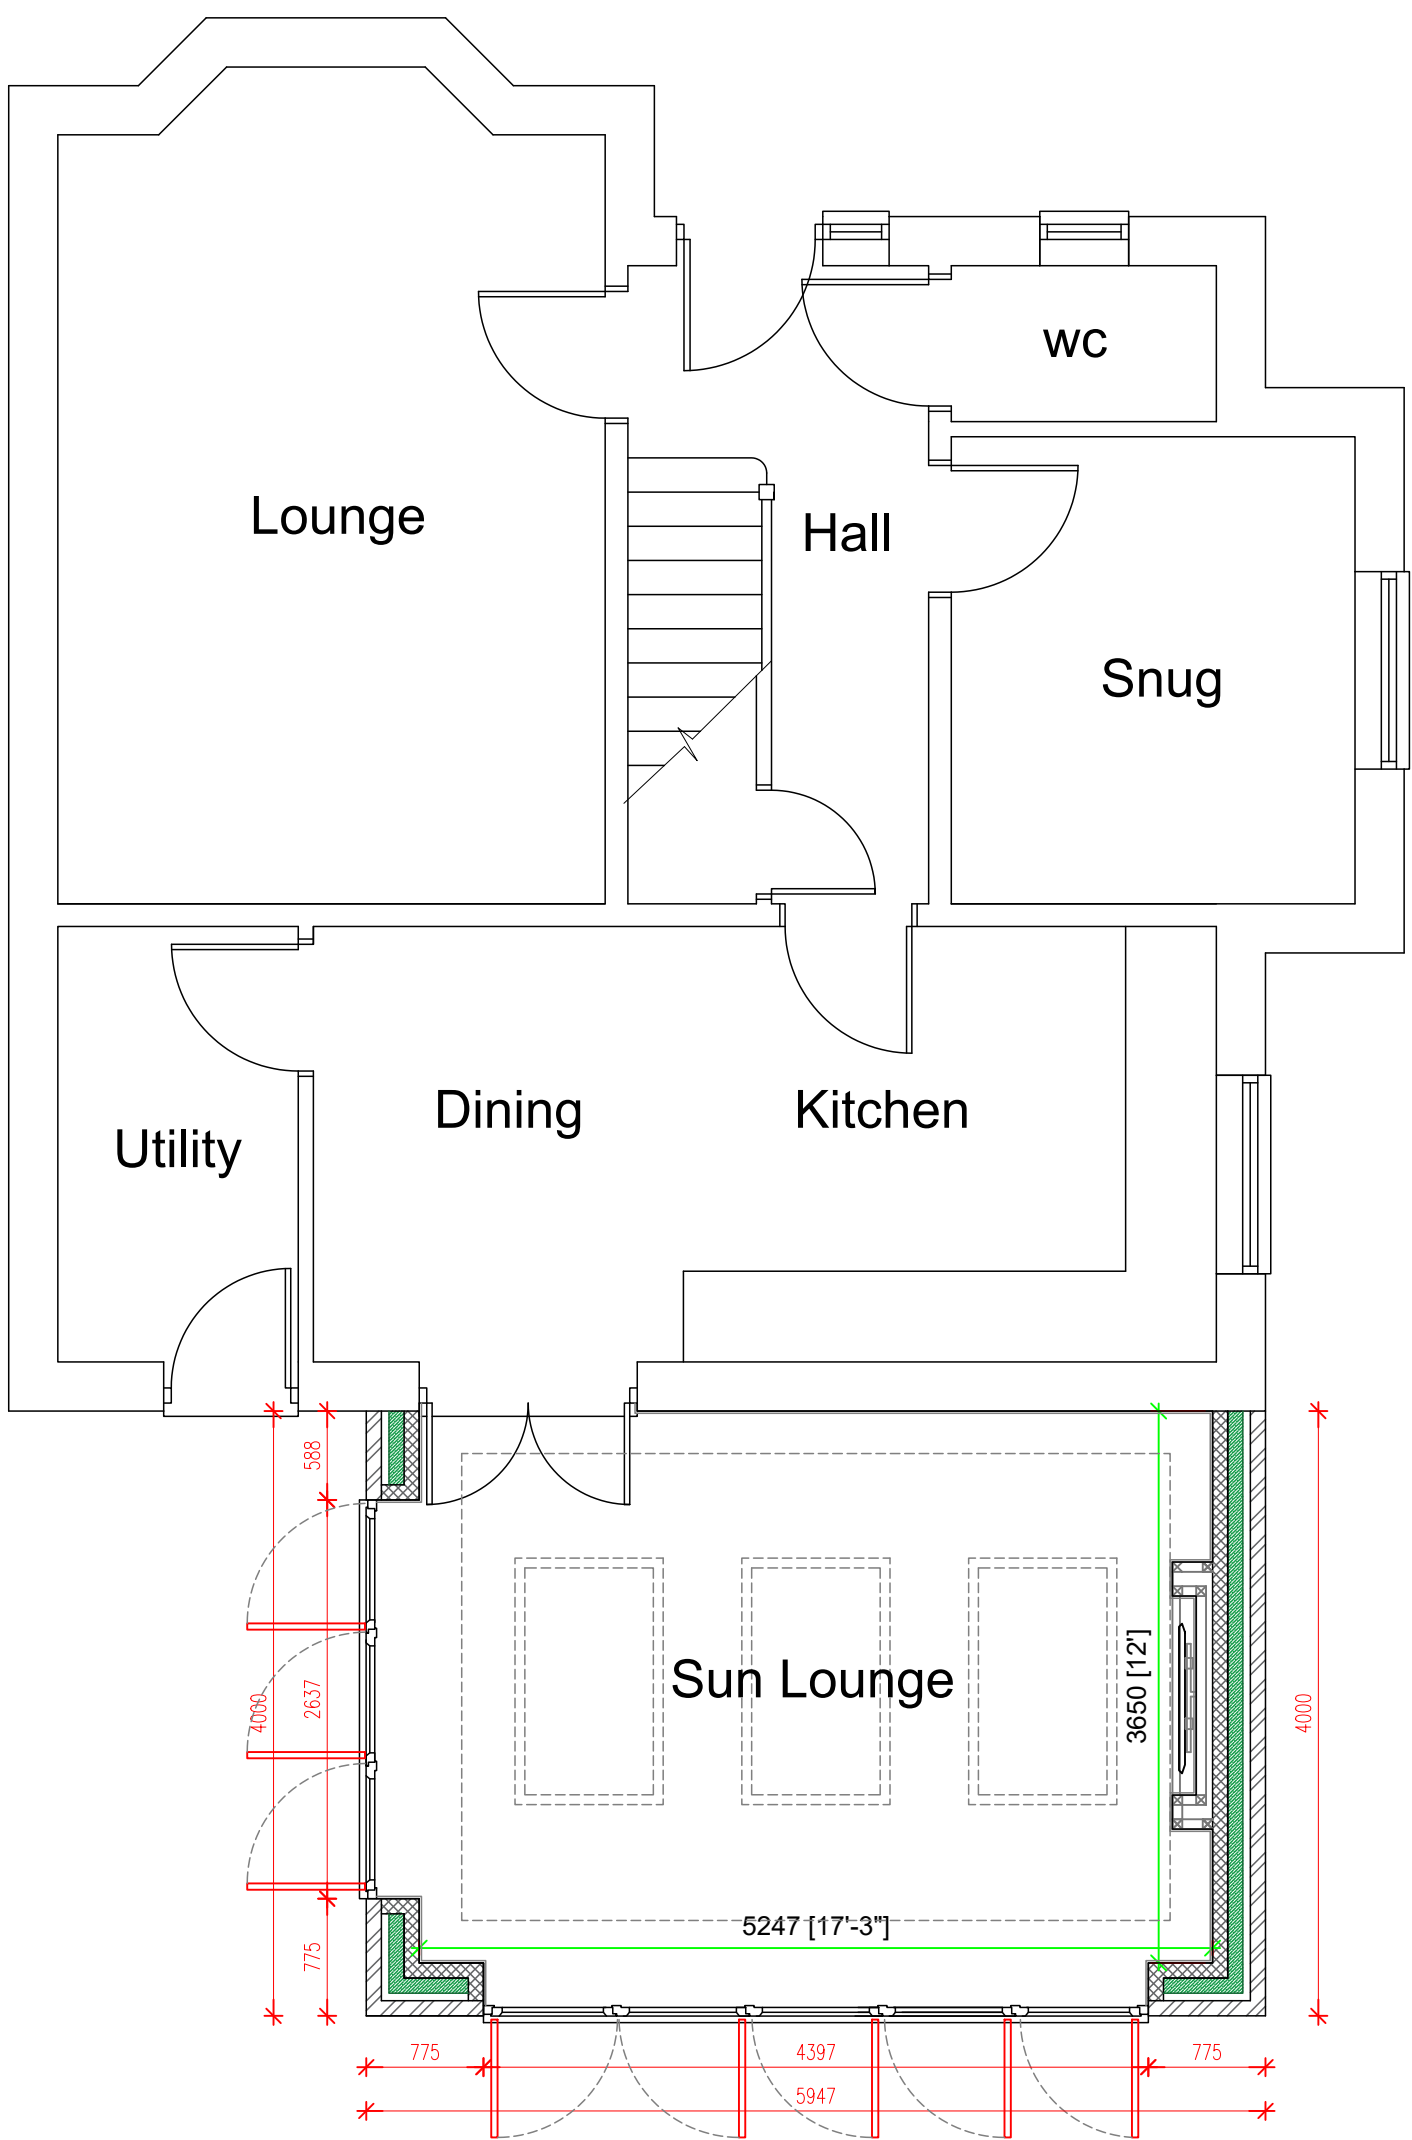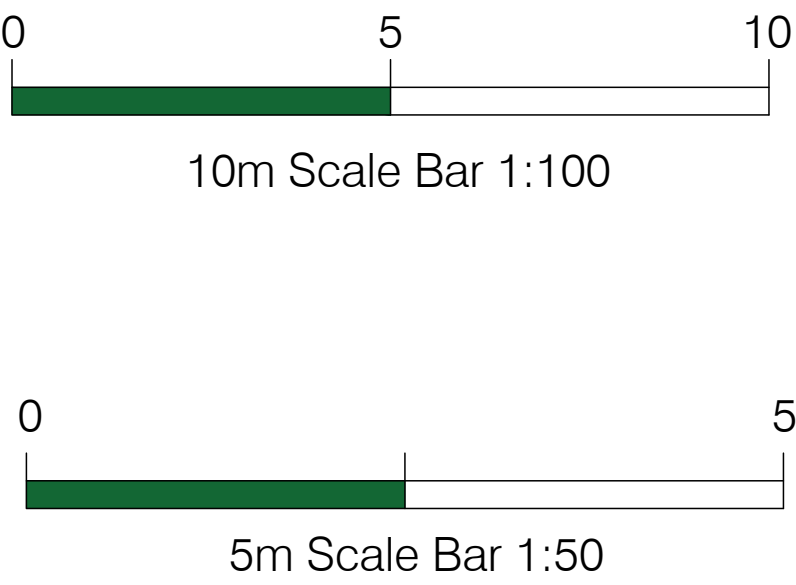

PROPOSED PLAN VIEW
ON GROUND FLOOR
SCALE 1:50

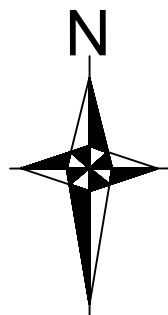

anyon architectural
& planning Ltd
29 Ridge Way
Preston
PR1 9XW
TEL: 01772 740895
07889320586
E MAIL: neil@anyonarchitectural.com

Project Title
PROPOSED PLANS
32 Hollin Hall Drive
Tootle Green
Longridge
PR3 3UF
Lancashire

Rev		Date	Description	Checked	Approved	Drawn By	Initials	Date	Drawing No.	Rev.
						N.A.A.		05.12.22	PP146/22	A
						D.H		05.12.22	PLANNING APPROVAL	