


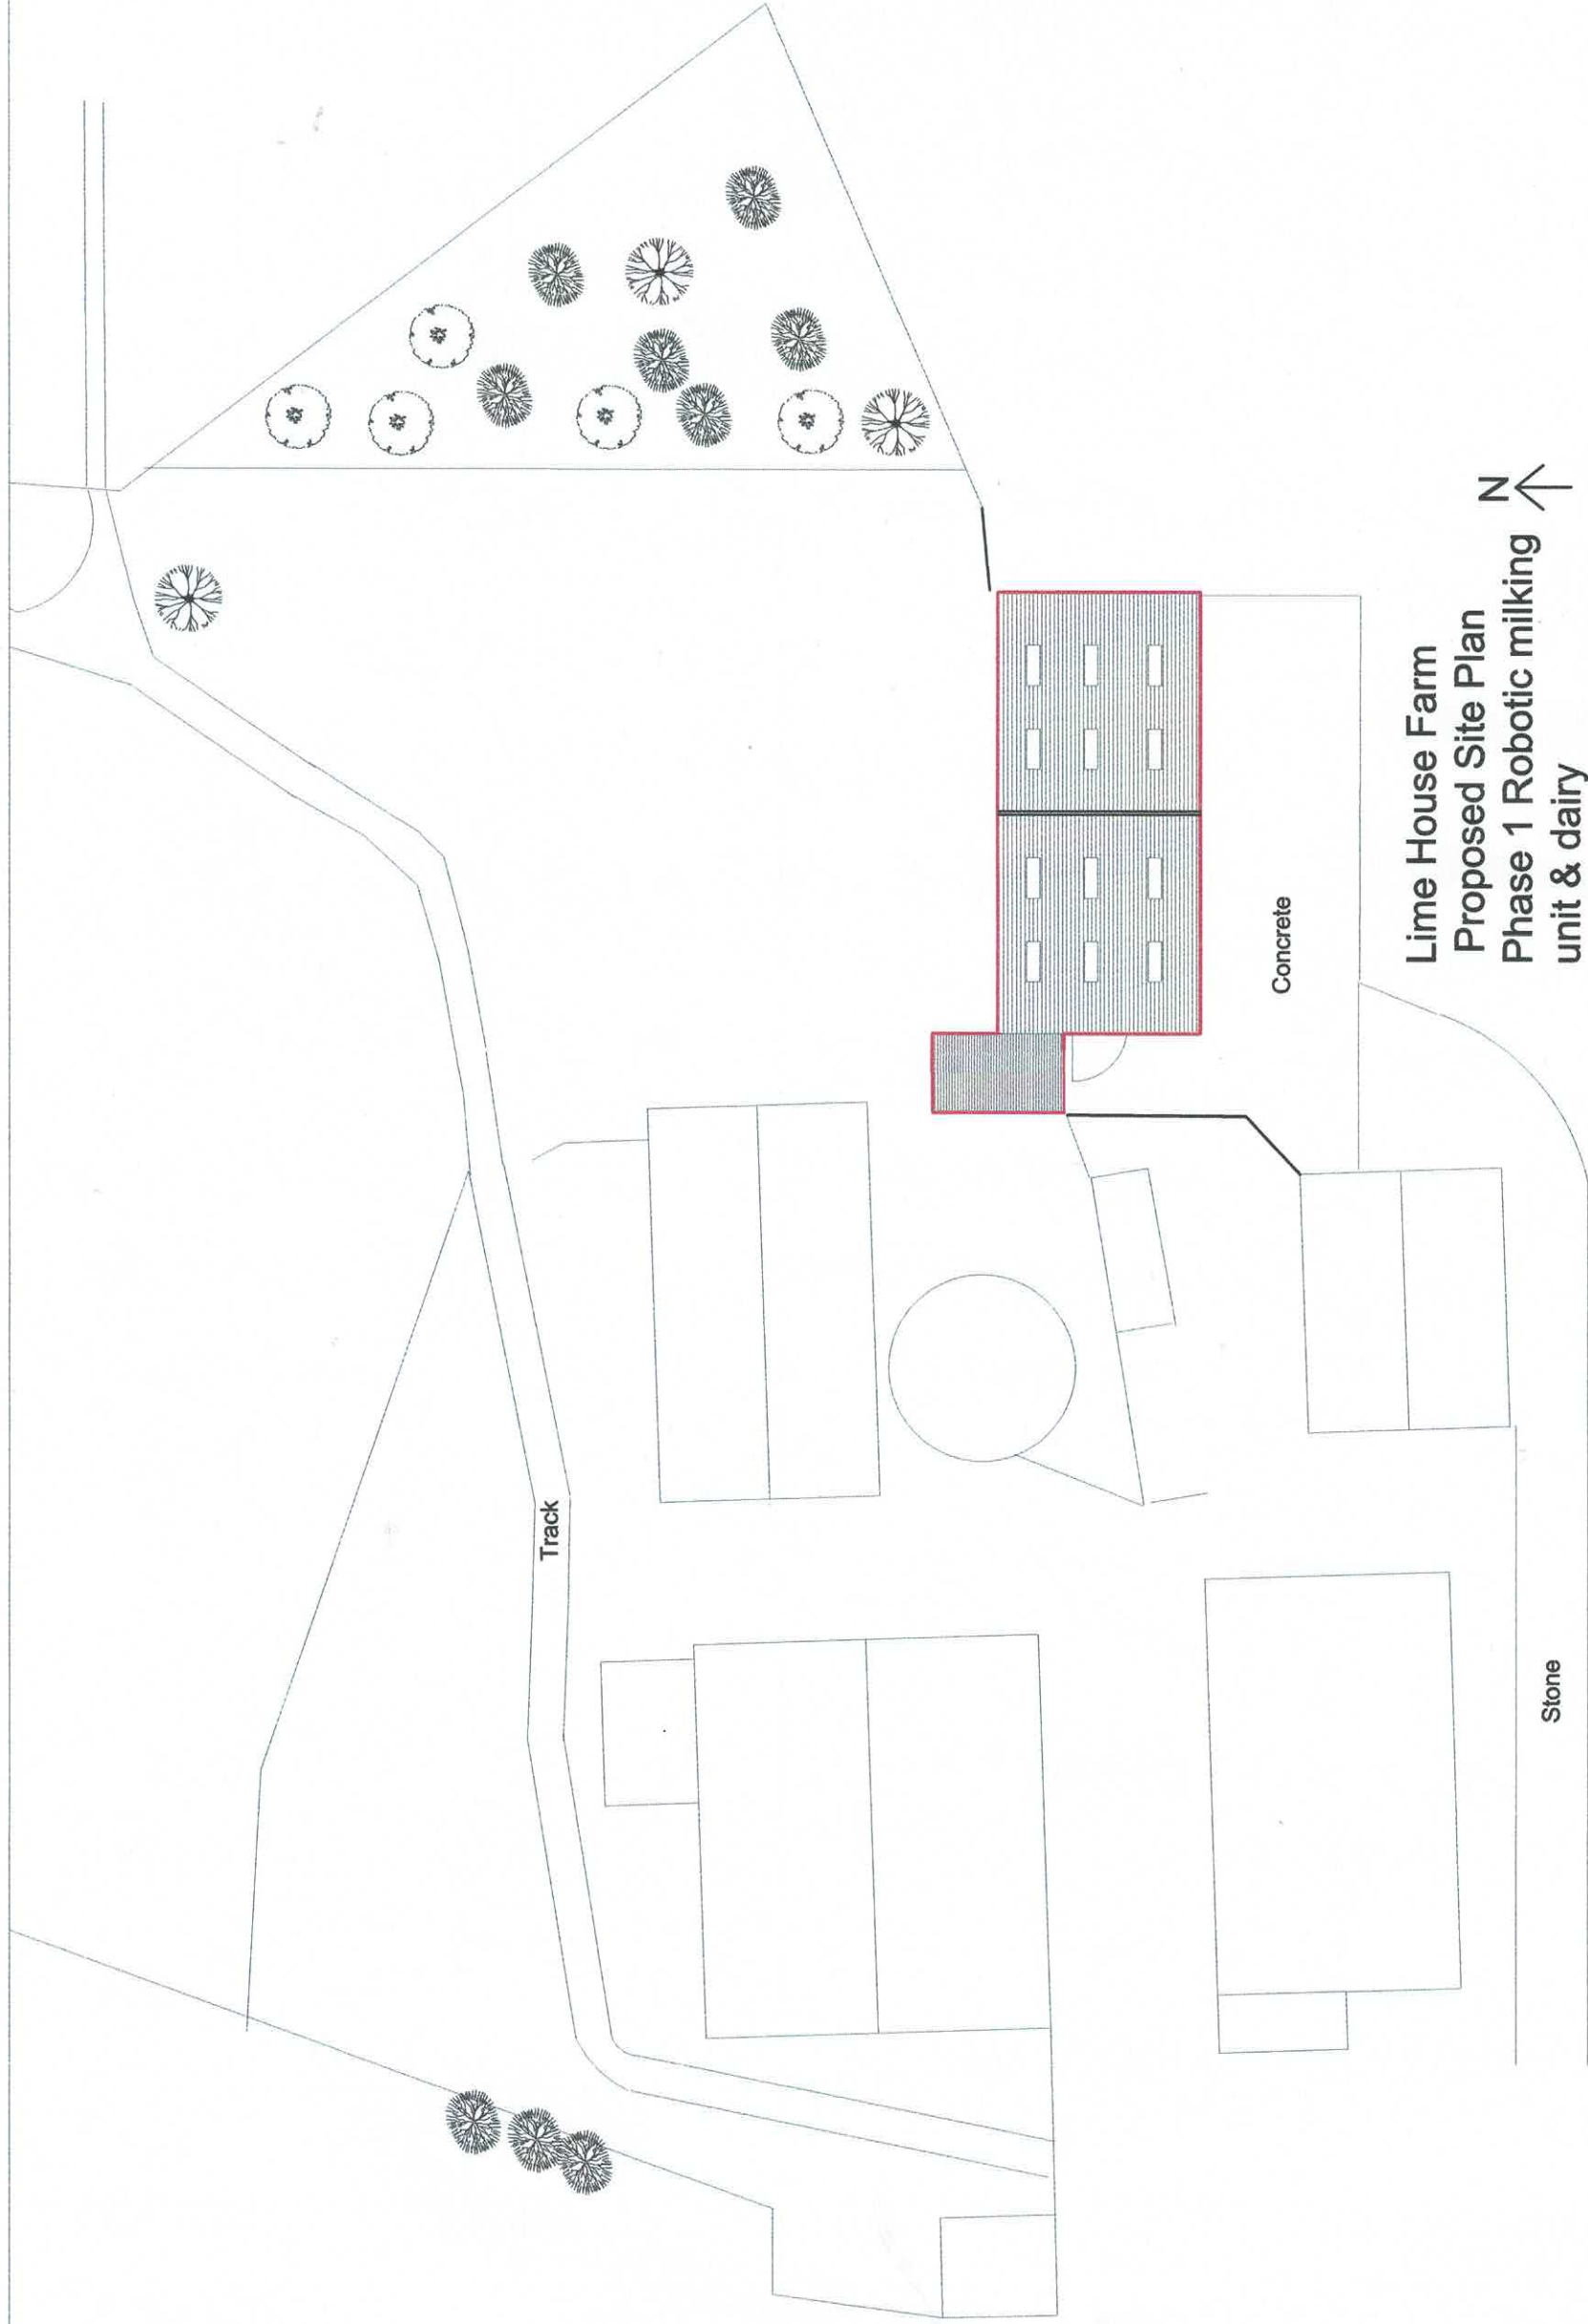

Lime House Farm
Proposed Site Plan
Phase 1 Robotic milking
unit & dairy
Amended 26/04/2023
Scale 1: 500 @ A3