
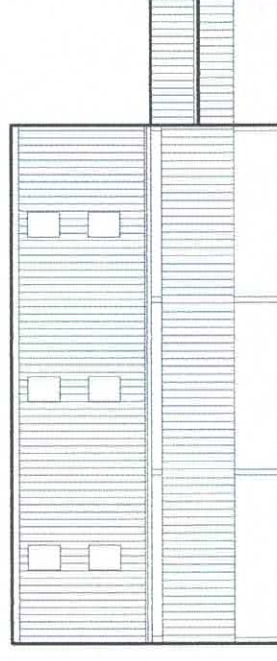



Elevations
Scale 1:200 @ A3

Materials:


Walls - Precast concrete panels to 1200mm
Cladding - Yorkshire boarding
Roof - Eternit Farmscape profile sheeting
Roof lights - GRP
Doors - Galvanised steel & timber
Windows - UPVC

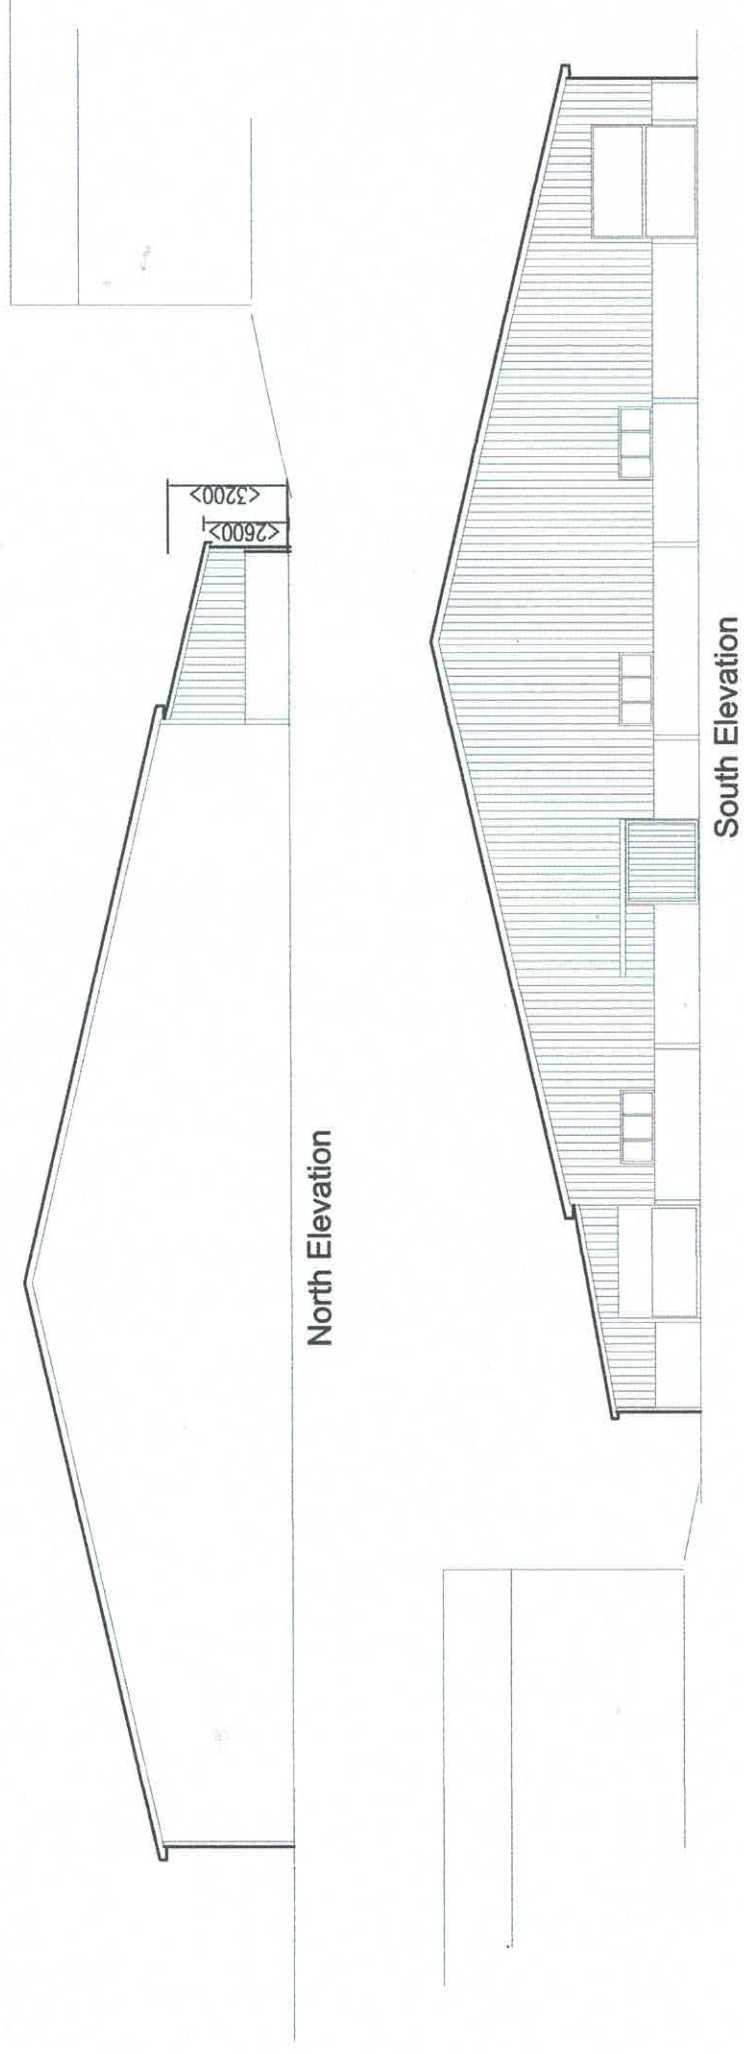

East Elevation

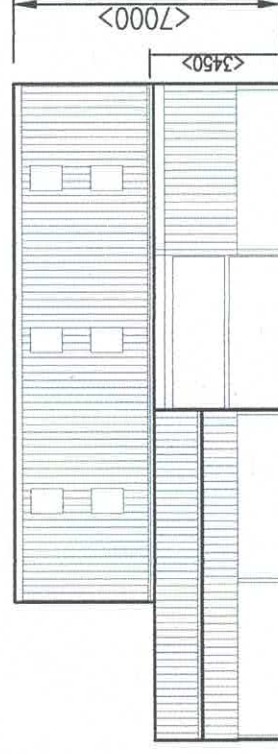

West Elevation

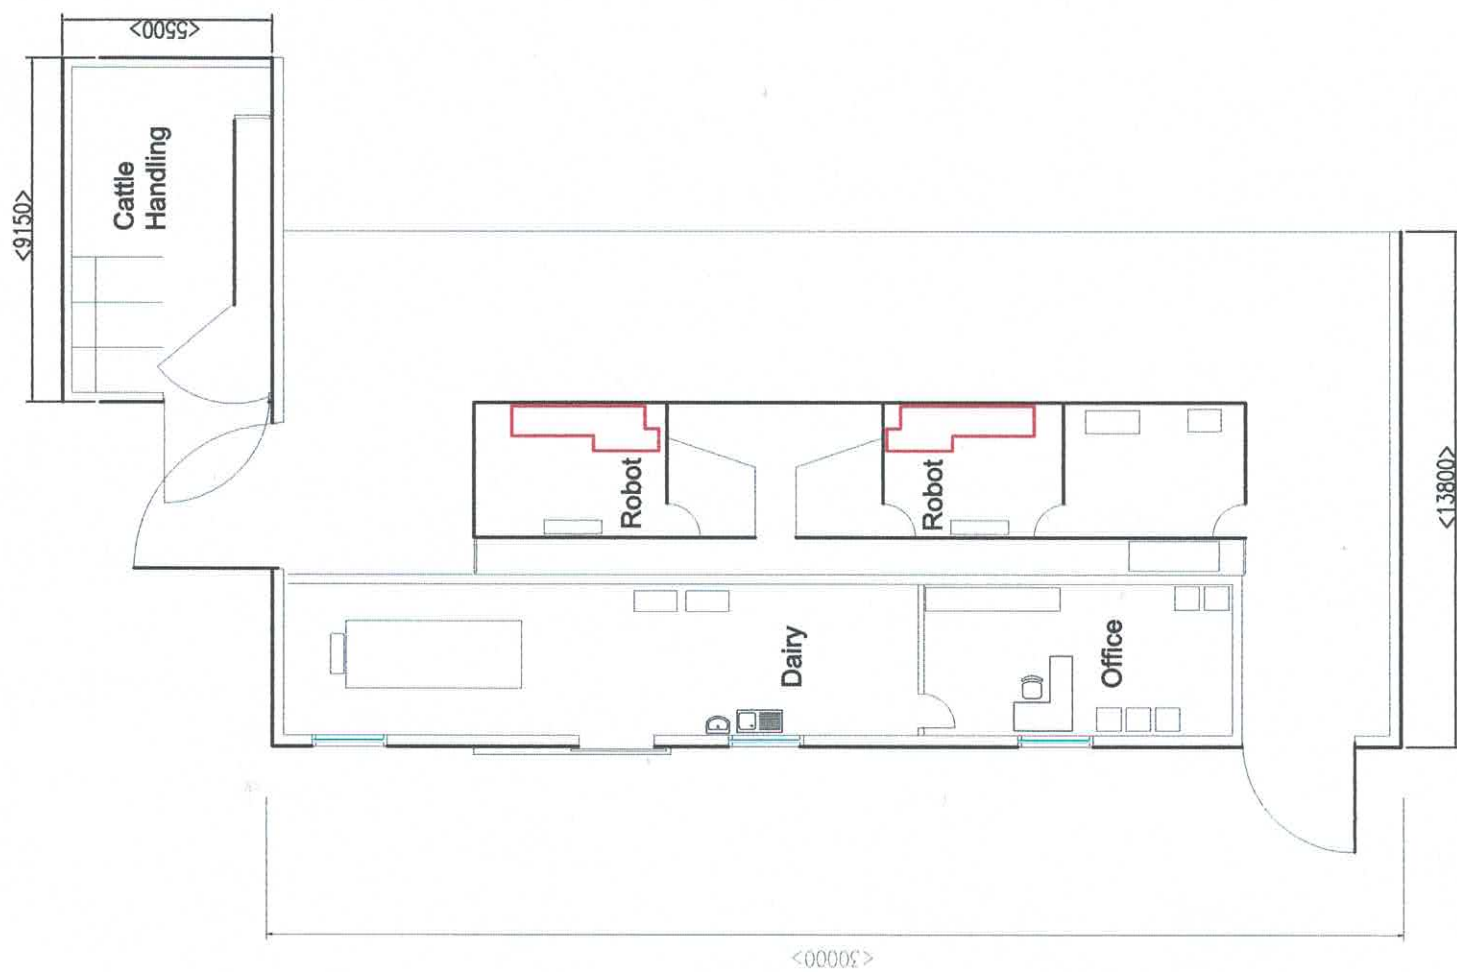

Plan View
Scale 1: 200 @ A3