




N ↑
Lime House Farm
Existing Site Plan
Scale 1: 500 @ A3

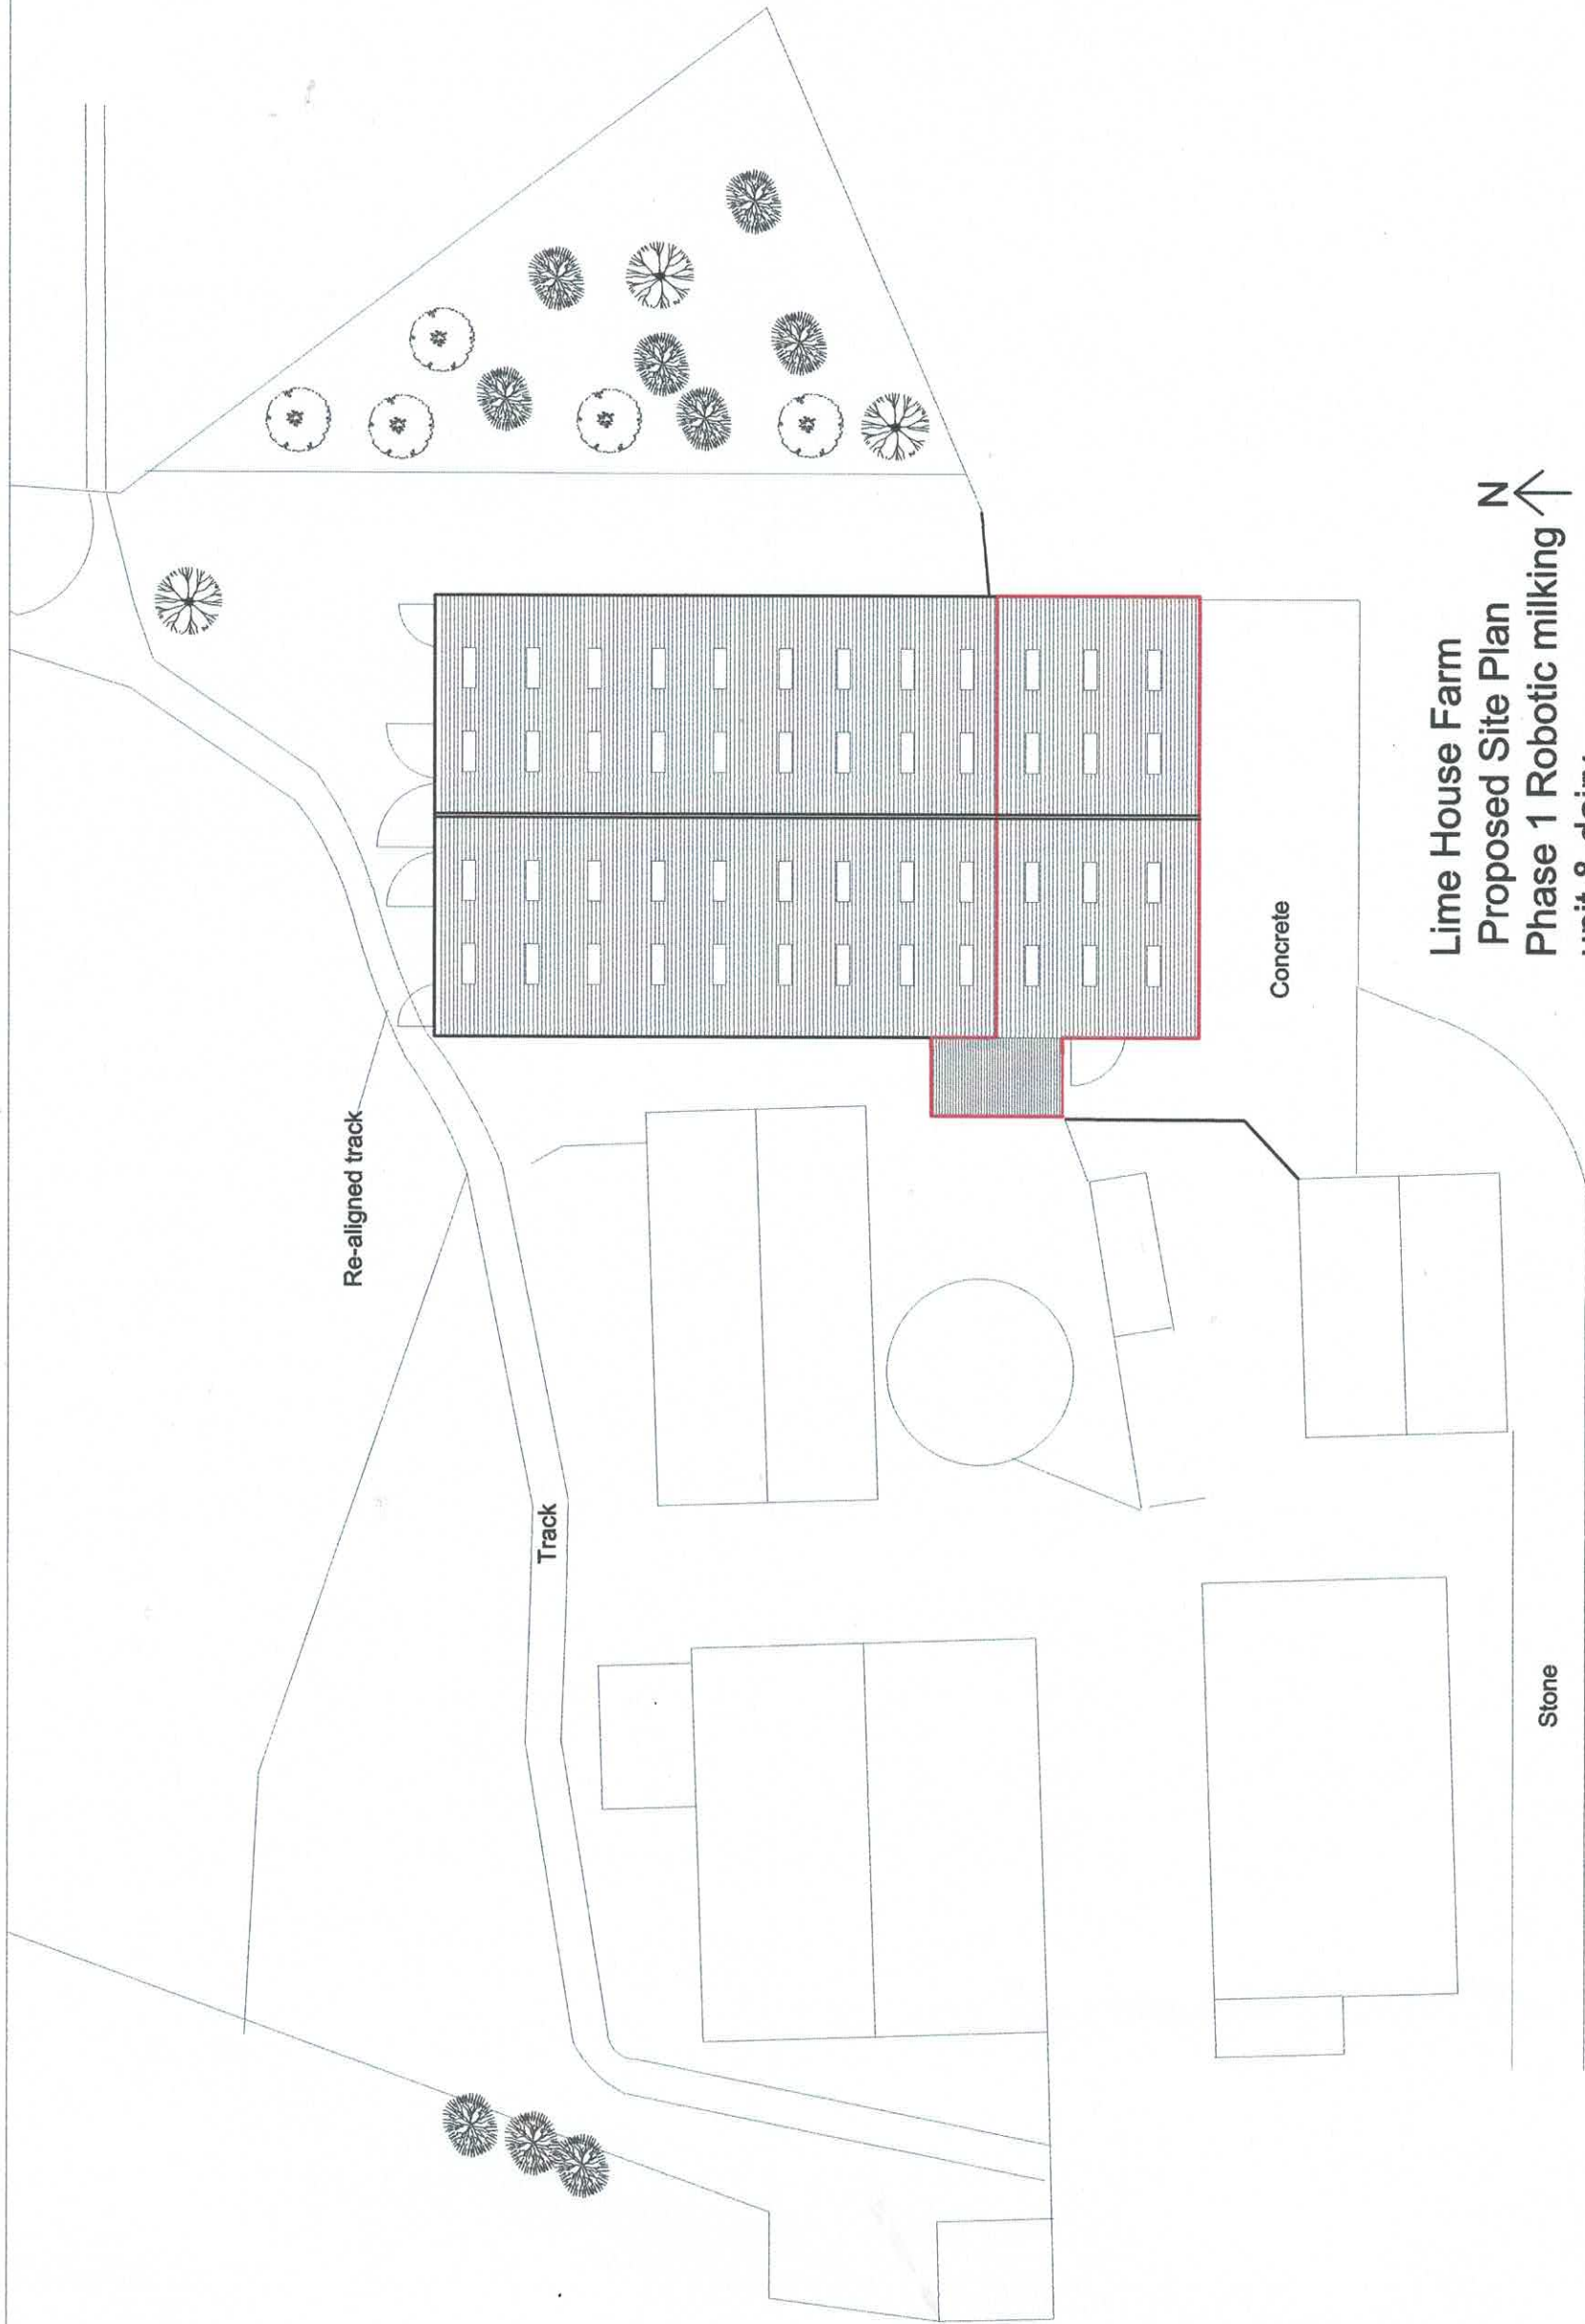

Lime House Farm
Proposed Site Plan
Phase 1 Robotic milking
unit & dairy
Scale 1: 500 @ A3