




FRONT ELEVATION - SOUTH WEST

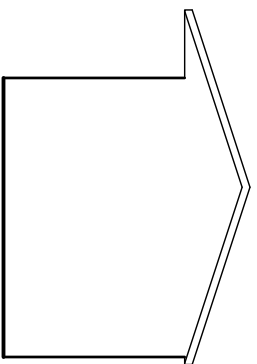


SIDE ELEVATION - SOUTH EAST

 



REAR ELEVATION - NORTH EAST

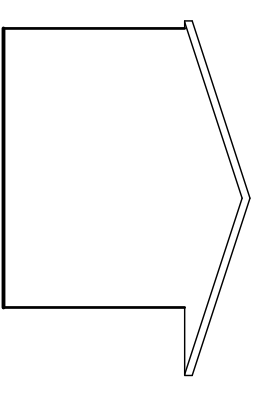

SIDE ELEVATION - NORTH WEST

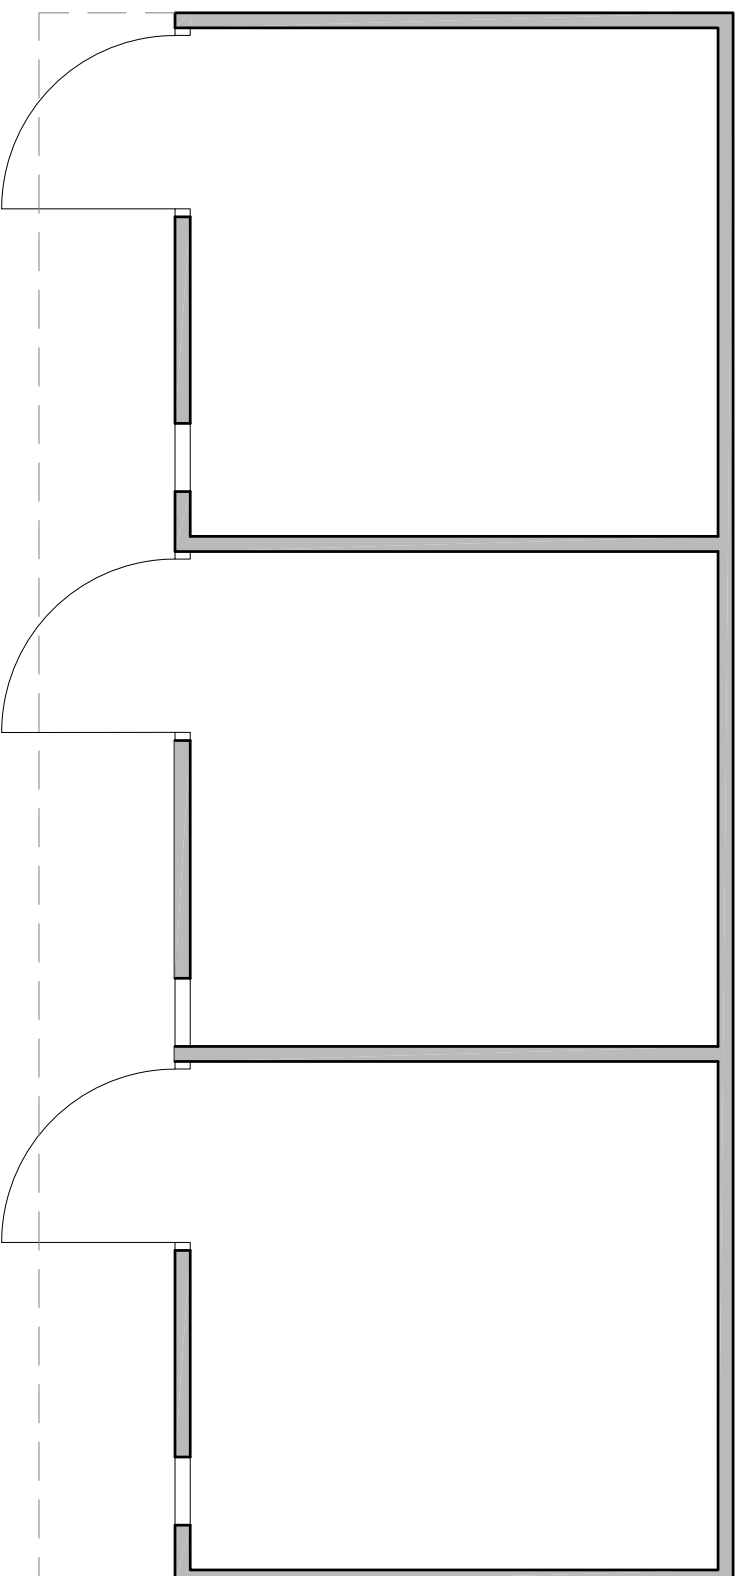

GROUND FLOOR PLAN

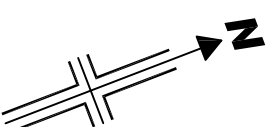 

Client	Mr & Mrs Laraway		Drawn	HP	Date	Scale	Sheet Size	Dwg No.	Rev.
Job	Rosewood, Crow Trees Brow, Chatburn		Check		Sep 2022	As Shown	A3	A3920/PL04	
Title	Existing Stables Plan and Elevations								
Appr.									