




FRONT ELEVATION

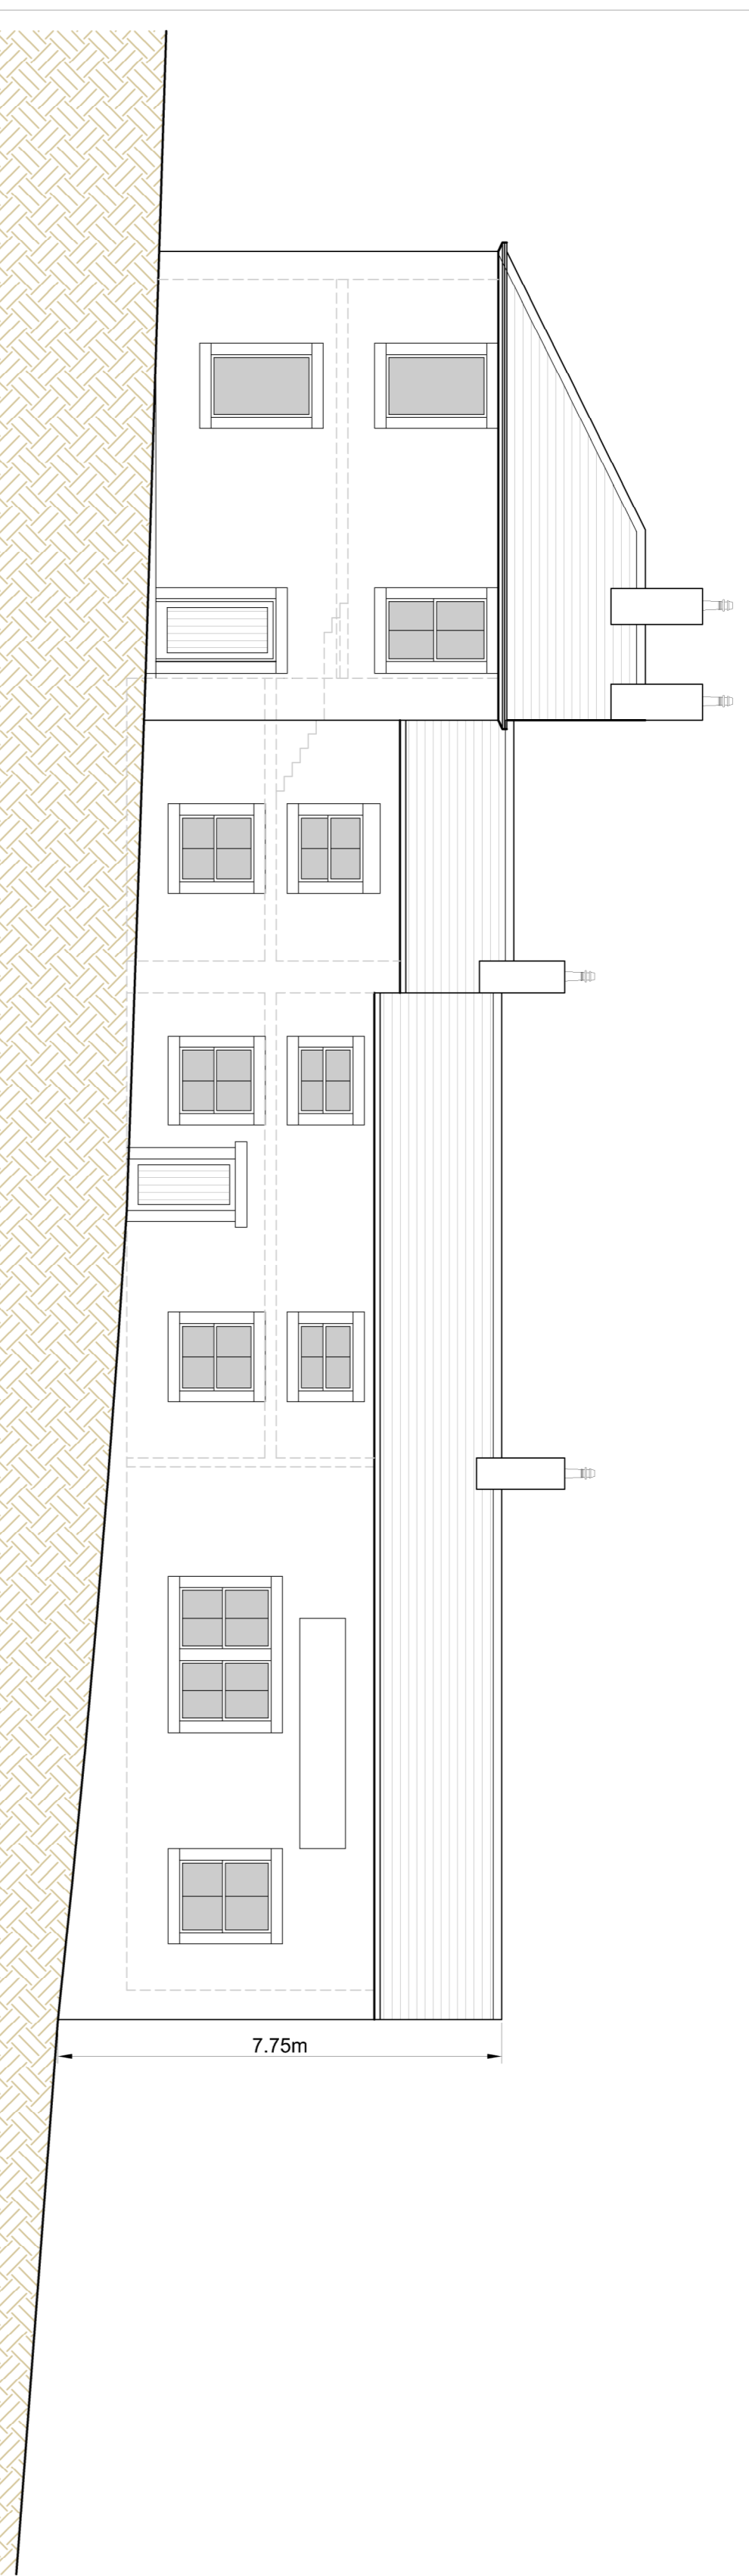


SIDE ELEVATION

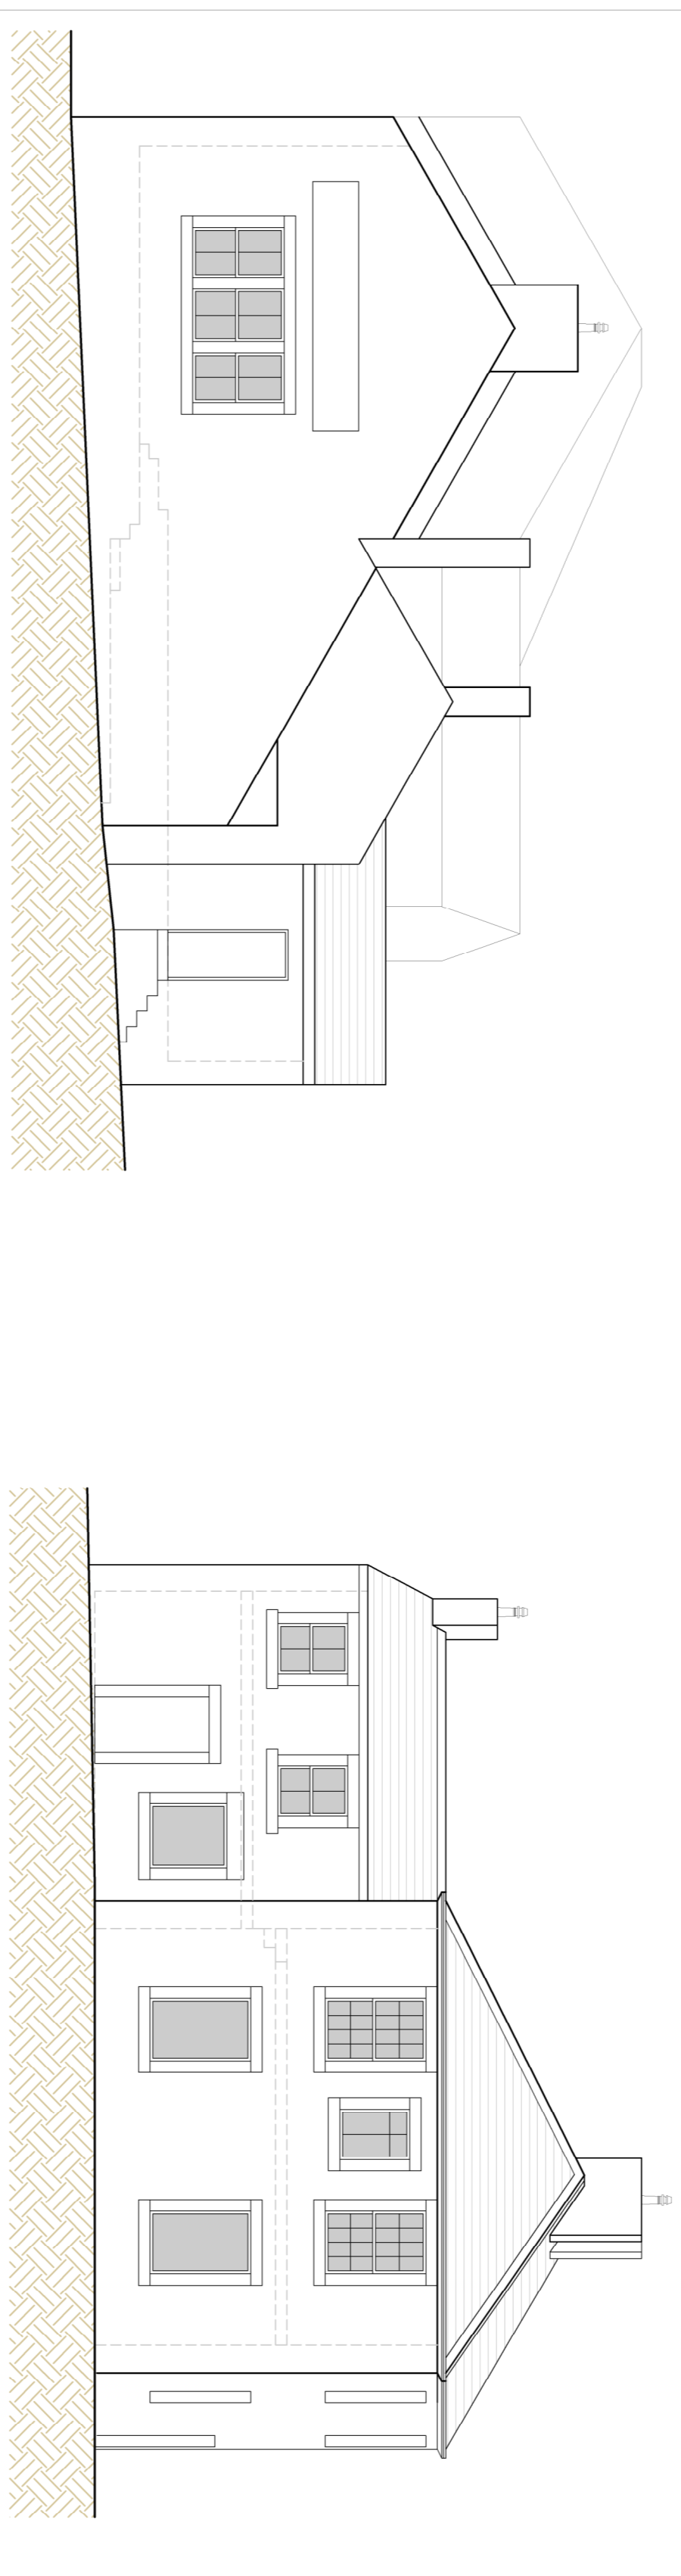


SIDE ELEVATION

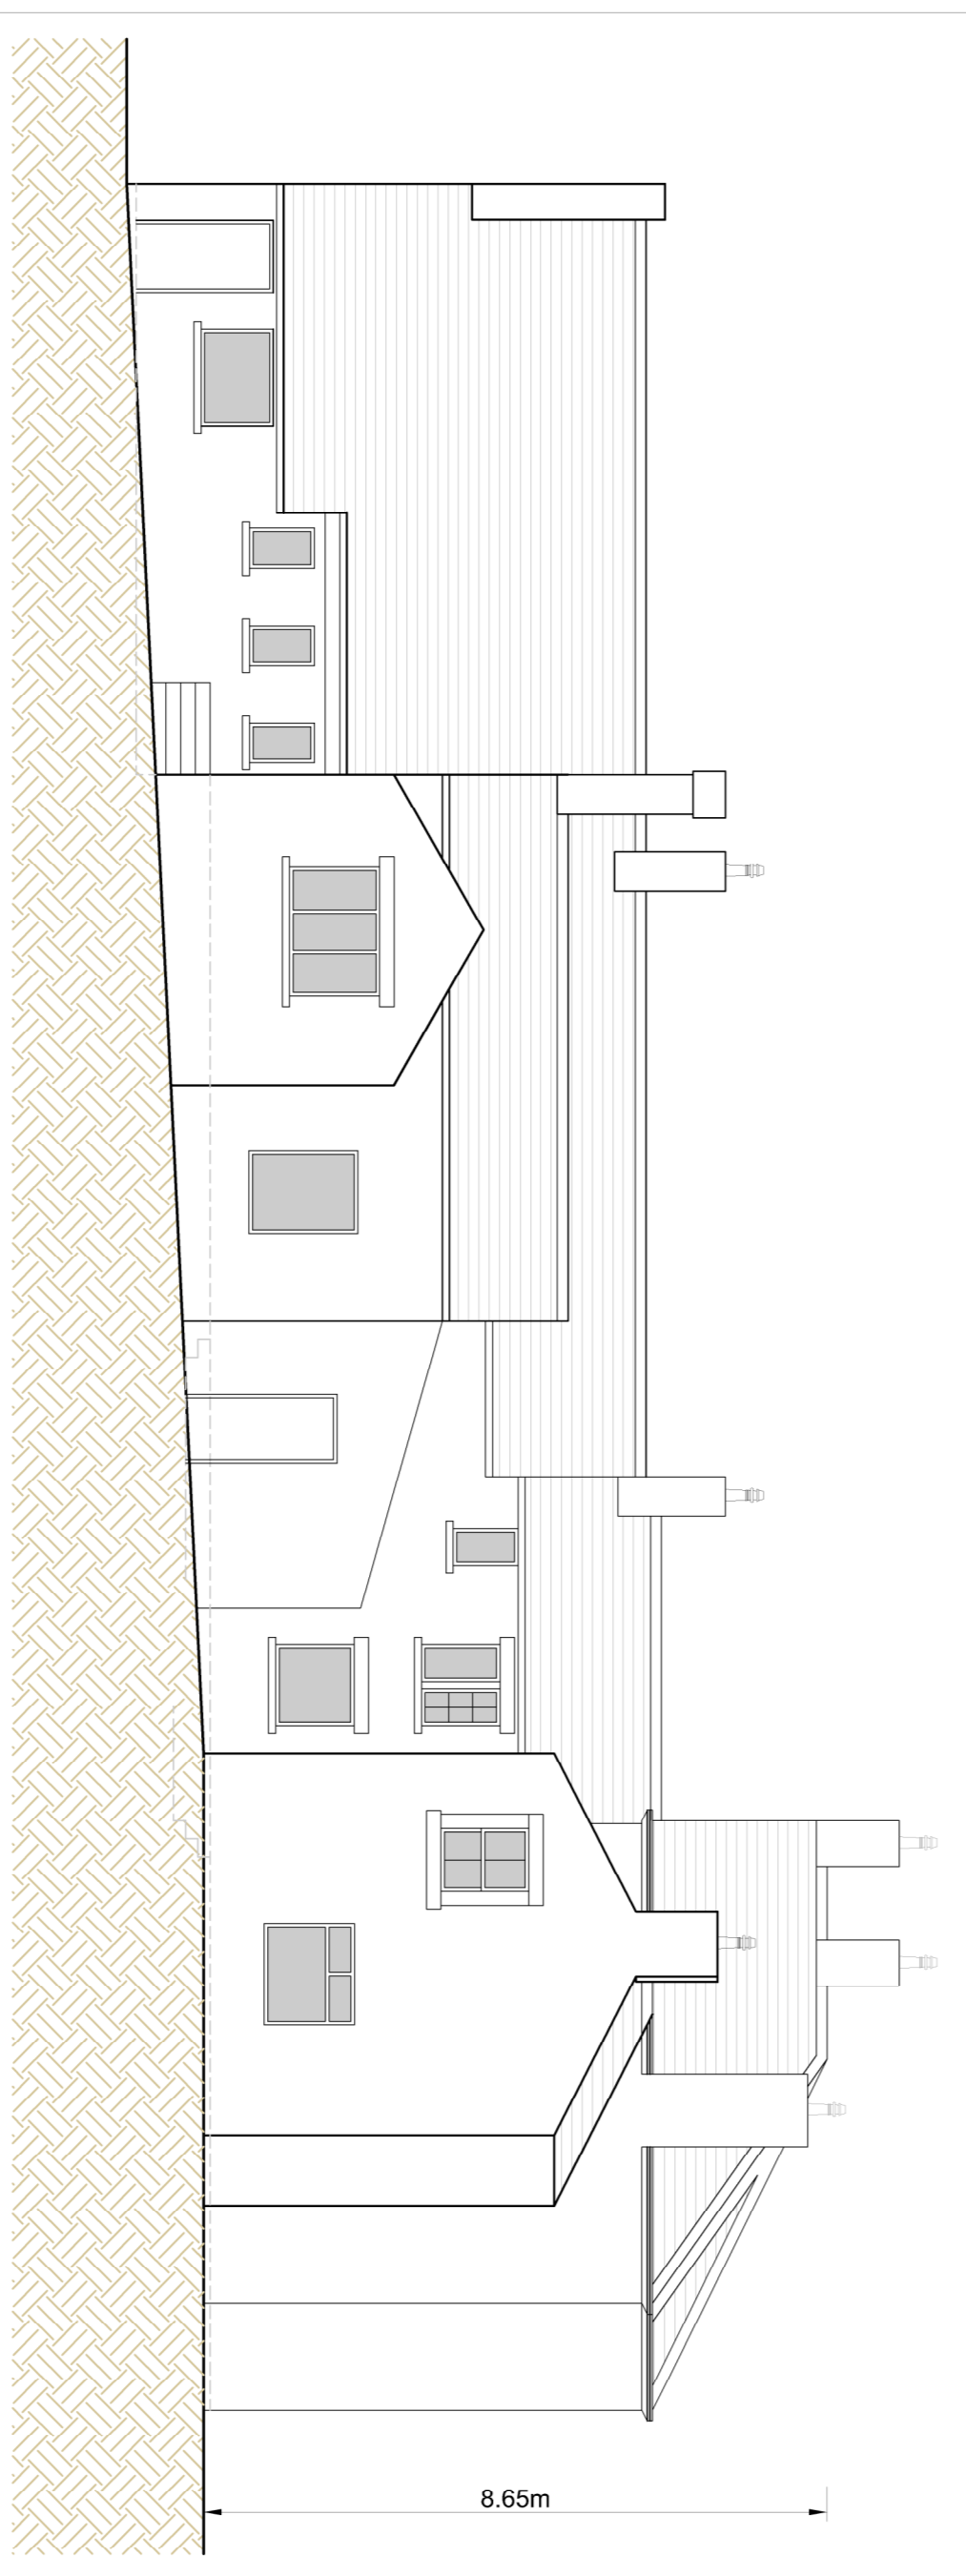

REAR ELEVATION
EXISTING ELEVATIONS

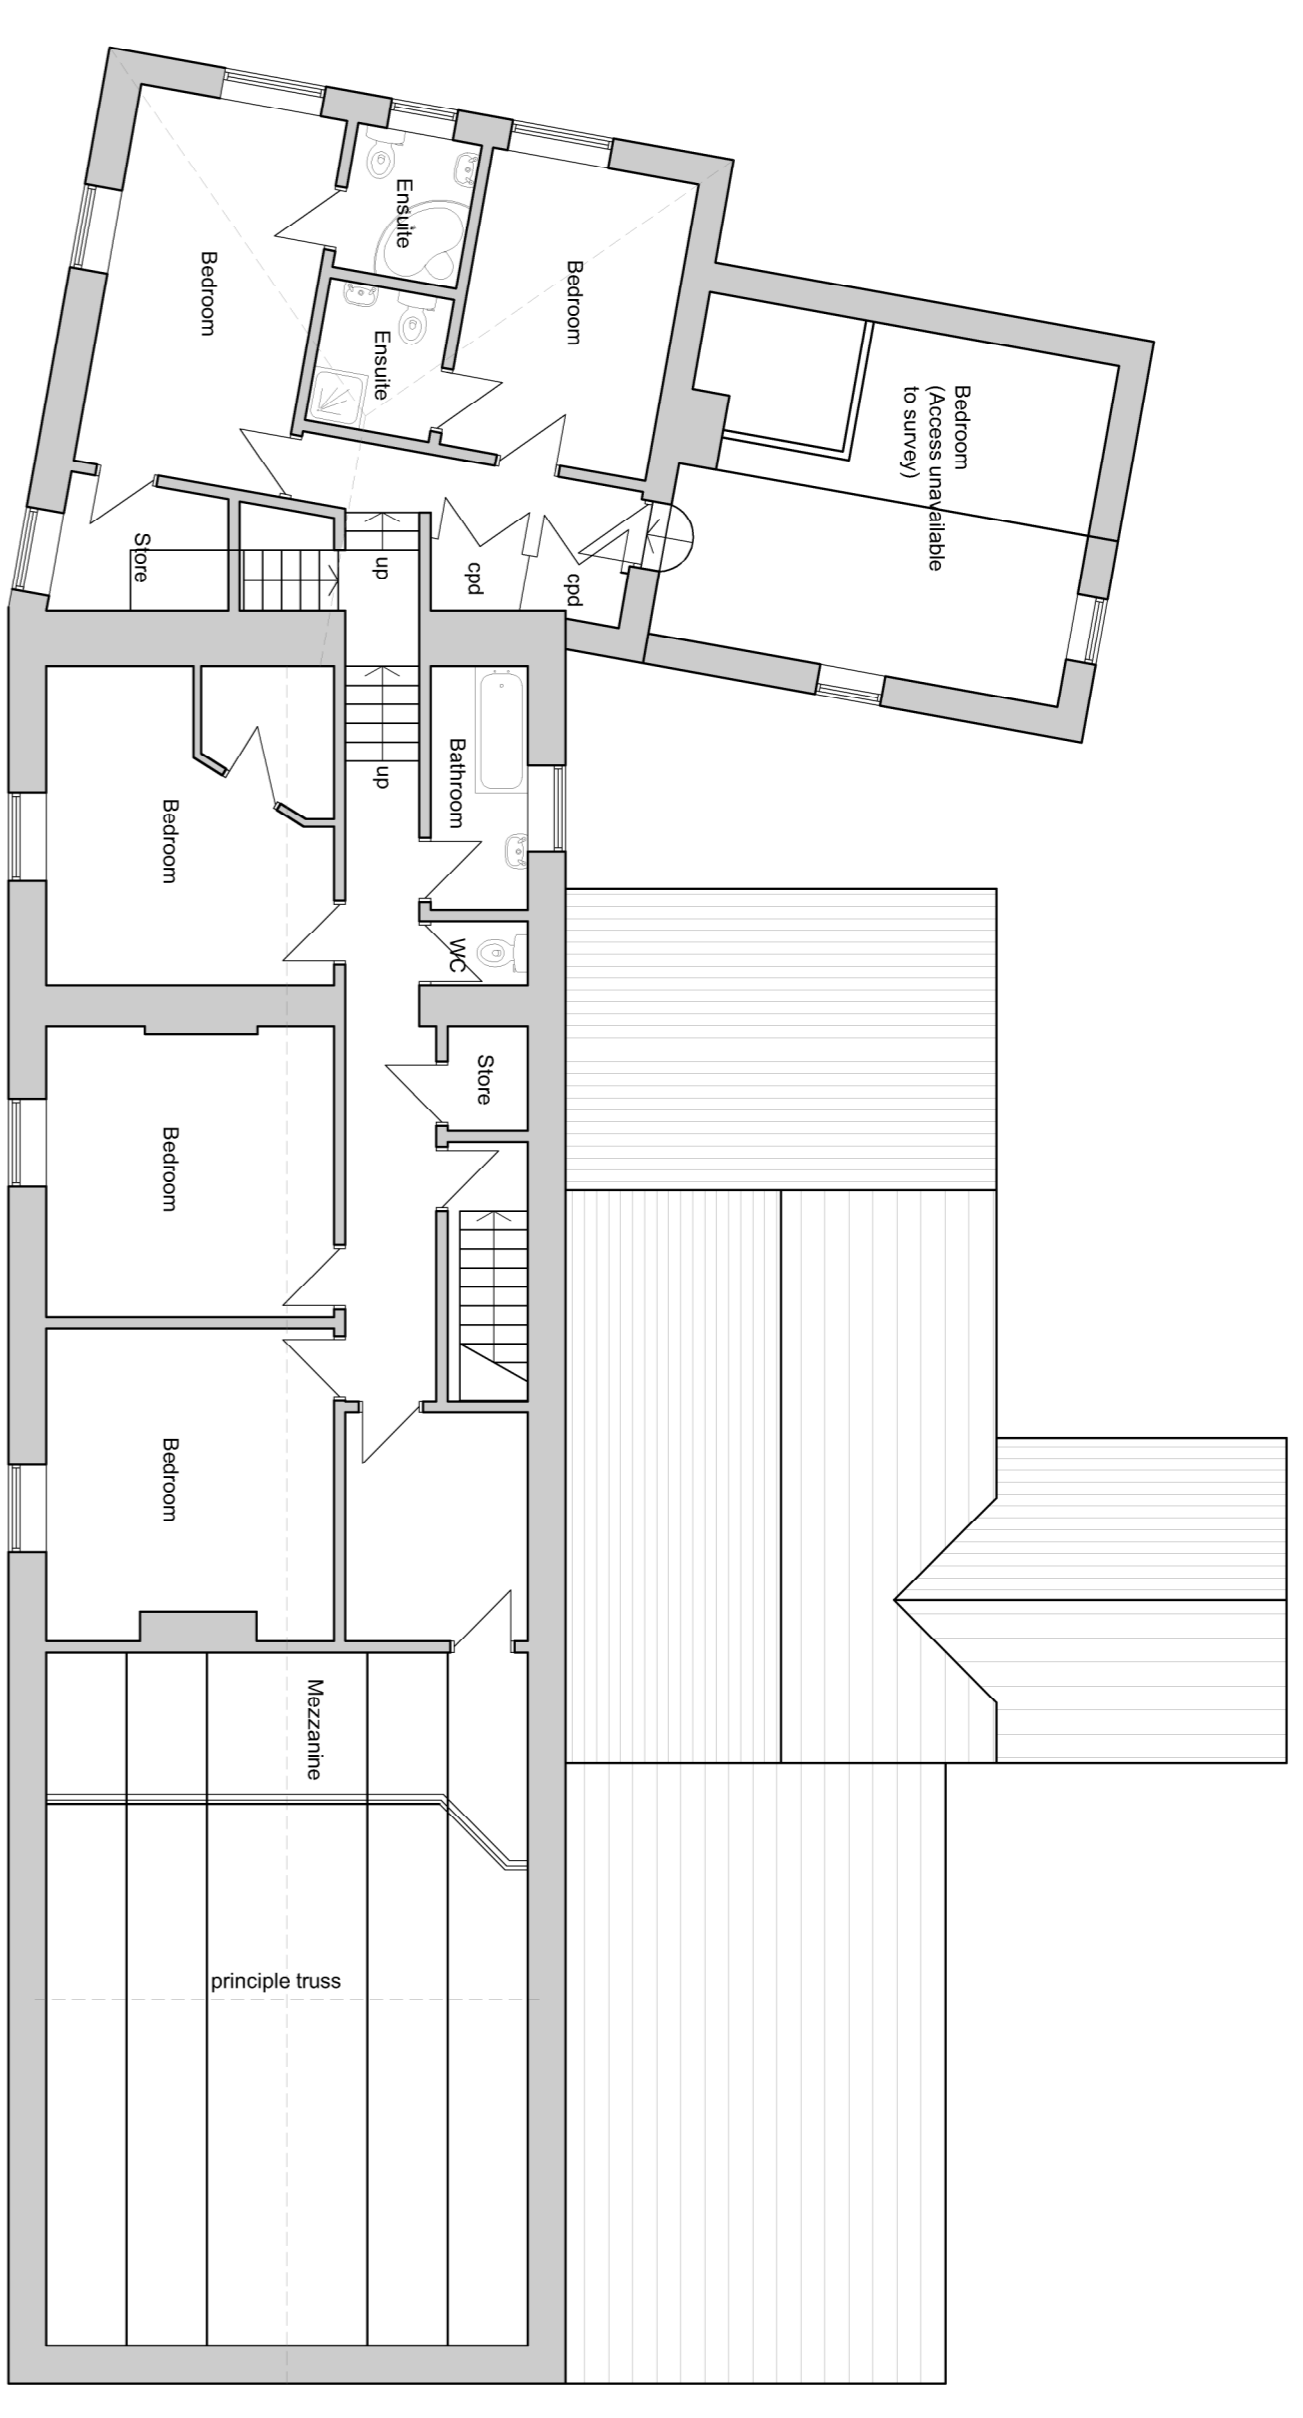

EXISTING FIRST FLOOR PLAN
SCALE 1:100 A1

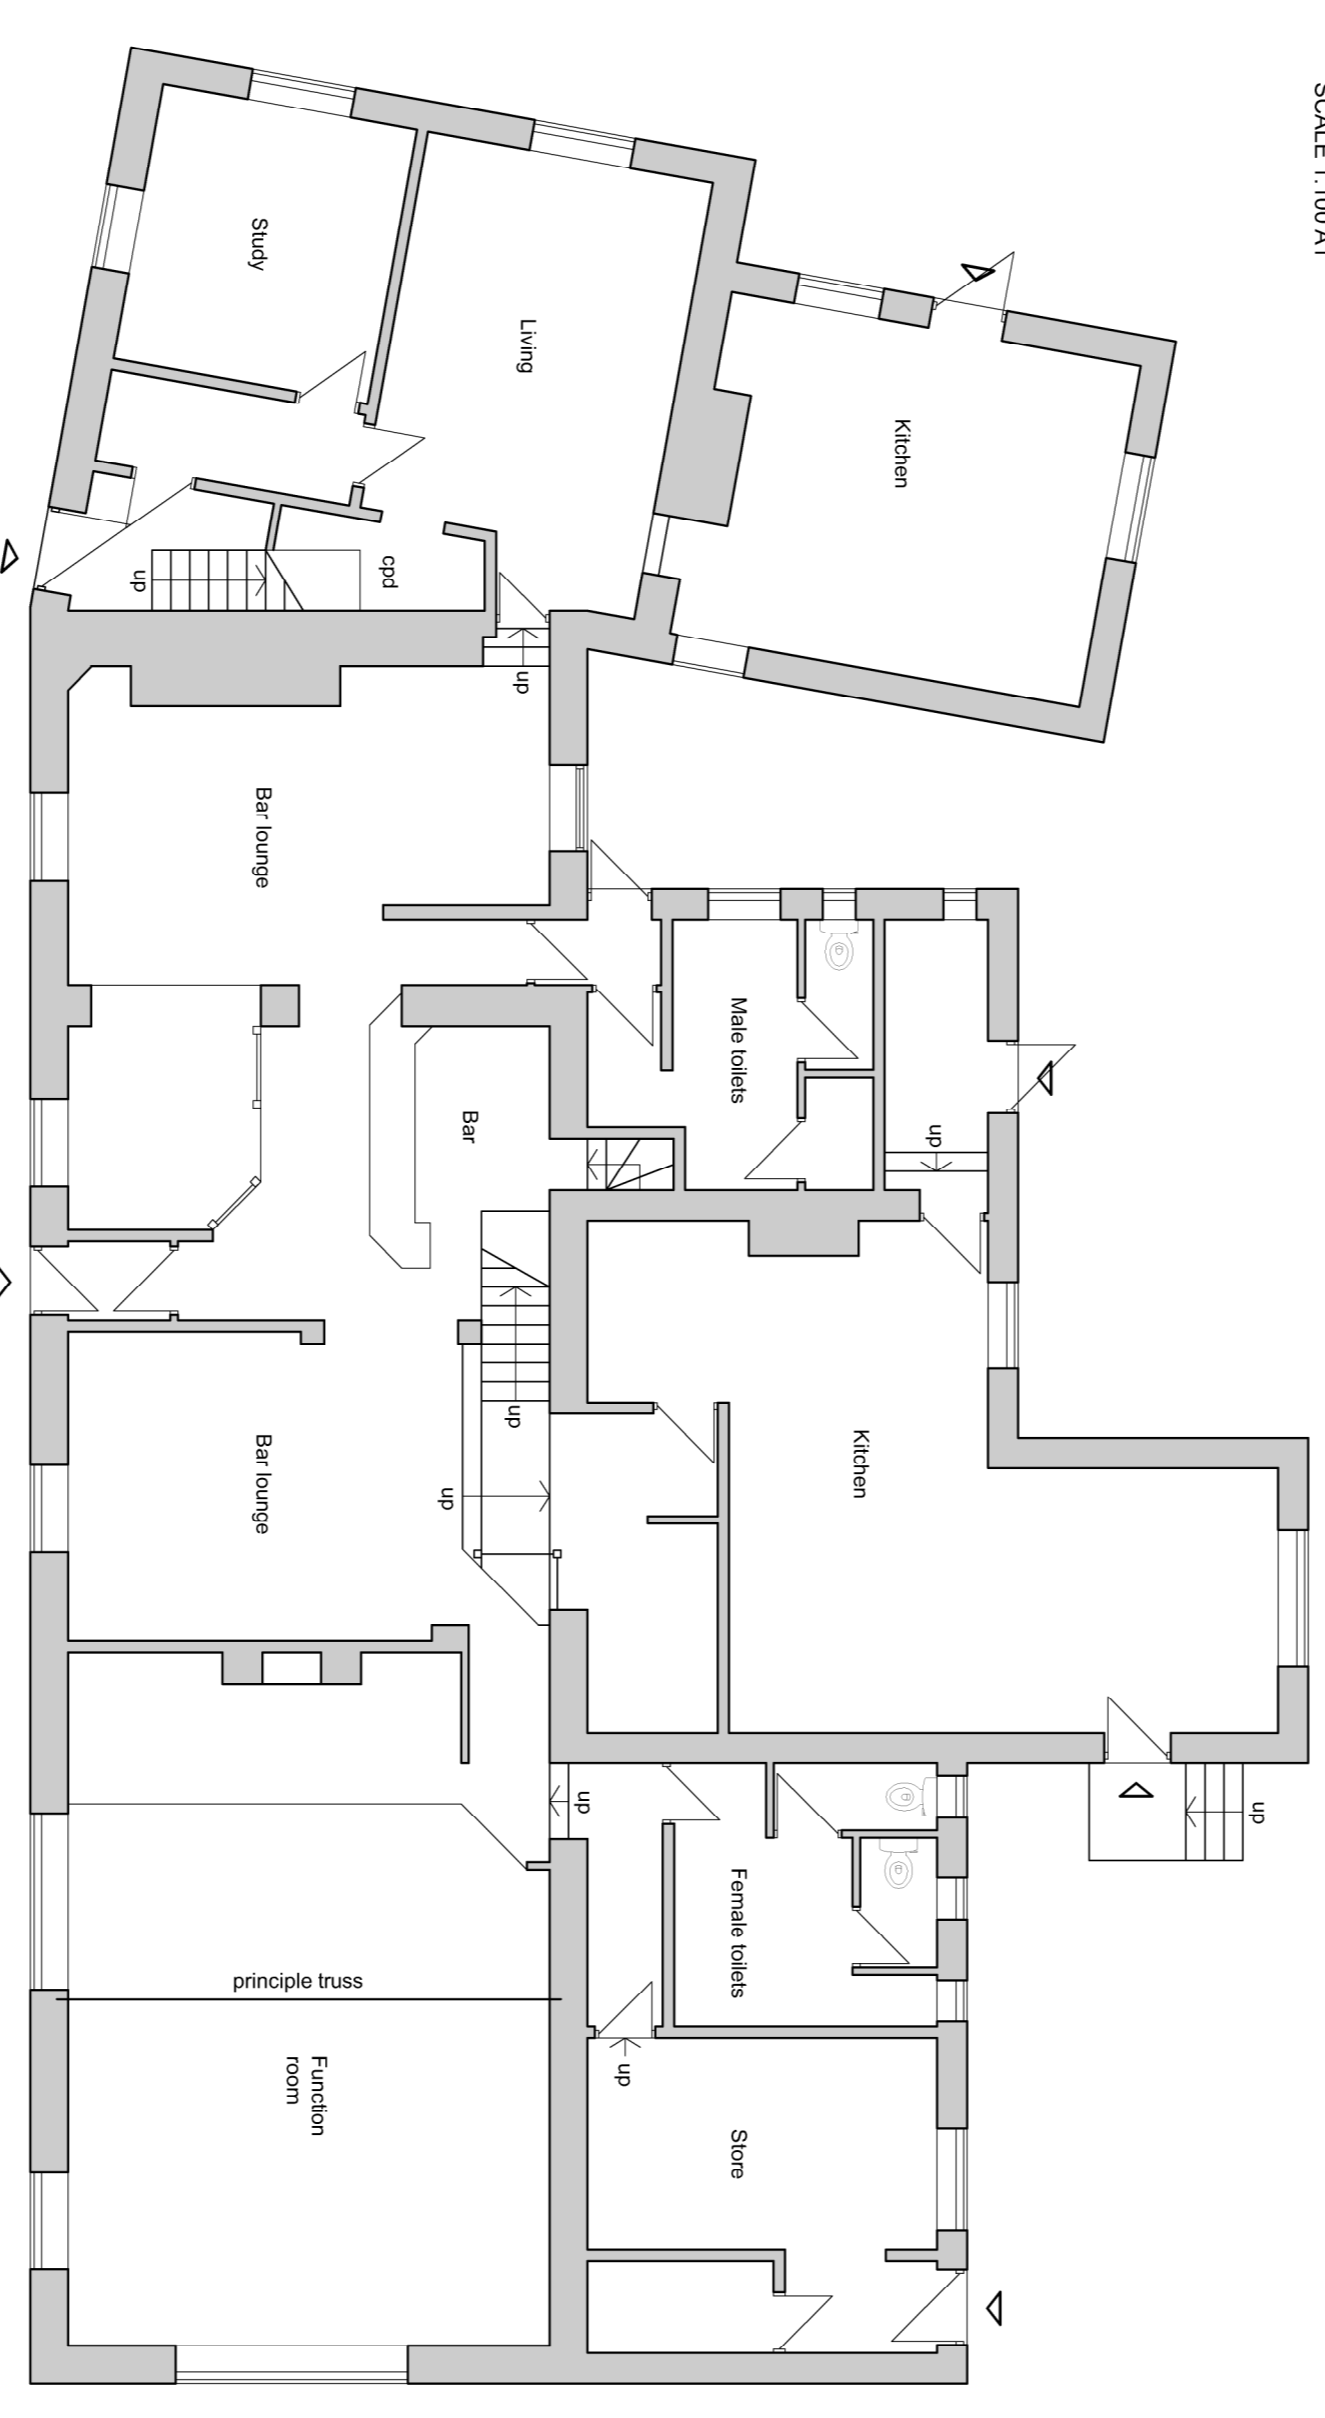

EXISTING GROUND FLOOR PLAN
SCALE 1:100 A1

SCHEDULE OF ACCOMMODATION

	GROUND FLOOR	FIRST FLOOR	TOTAL
HOLIDAY LET ONE - 1 BED	25.2 m ²	22.1 m ²	47.3 m ²
HOLIDAY LET TWO - 2 BED	27.5 m ²	24.1 m ²	51.6 m ²
HOLIDAY LET THREE - 2 BED	25.3 m ²	22.4 m ²	47.7 m ²
HOLIDAY LET FOUR - 2 BED	25.7 m ²	23.2 m ²	48.9 m ²
HOLIDAY LET FIVE - 2 DOUBLE BED	43.6 m ²	32.9 m ²	76.5 m ²
HOLIDAY LET SIX - 2 DOUBLE BED	50.3 m ²	35.3 m ²	85.6 m ²
MANAGERS ACCOMMODATION	47.4 m ²	44.2 m ²	91.6 m ²