



This drawing is to be read in conjunction with all relevant Architect, consultants' and specialists' drawings and specifications. The Architect is to be notified of any discrepancies before proceeding. Do not scale from this drawing. All dimensions and levels are to be checked on site. This drawing is subject to copyright. All work carried out before Planning and Building Permission has been granted is at the contractor/clients risk.

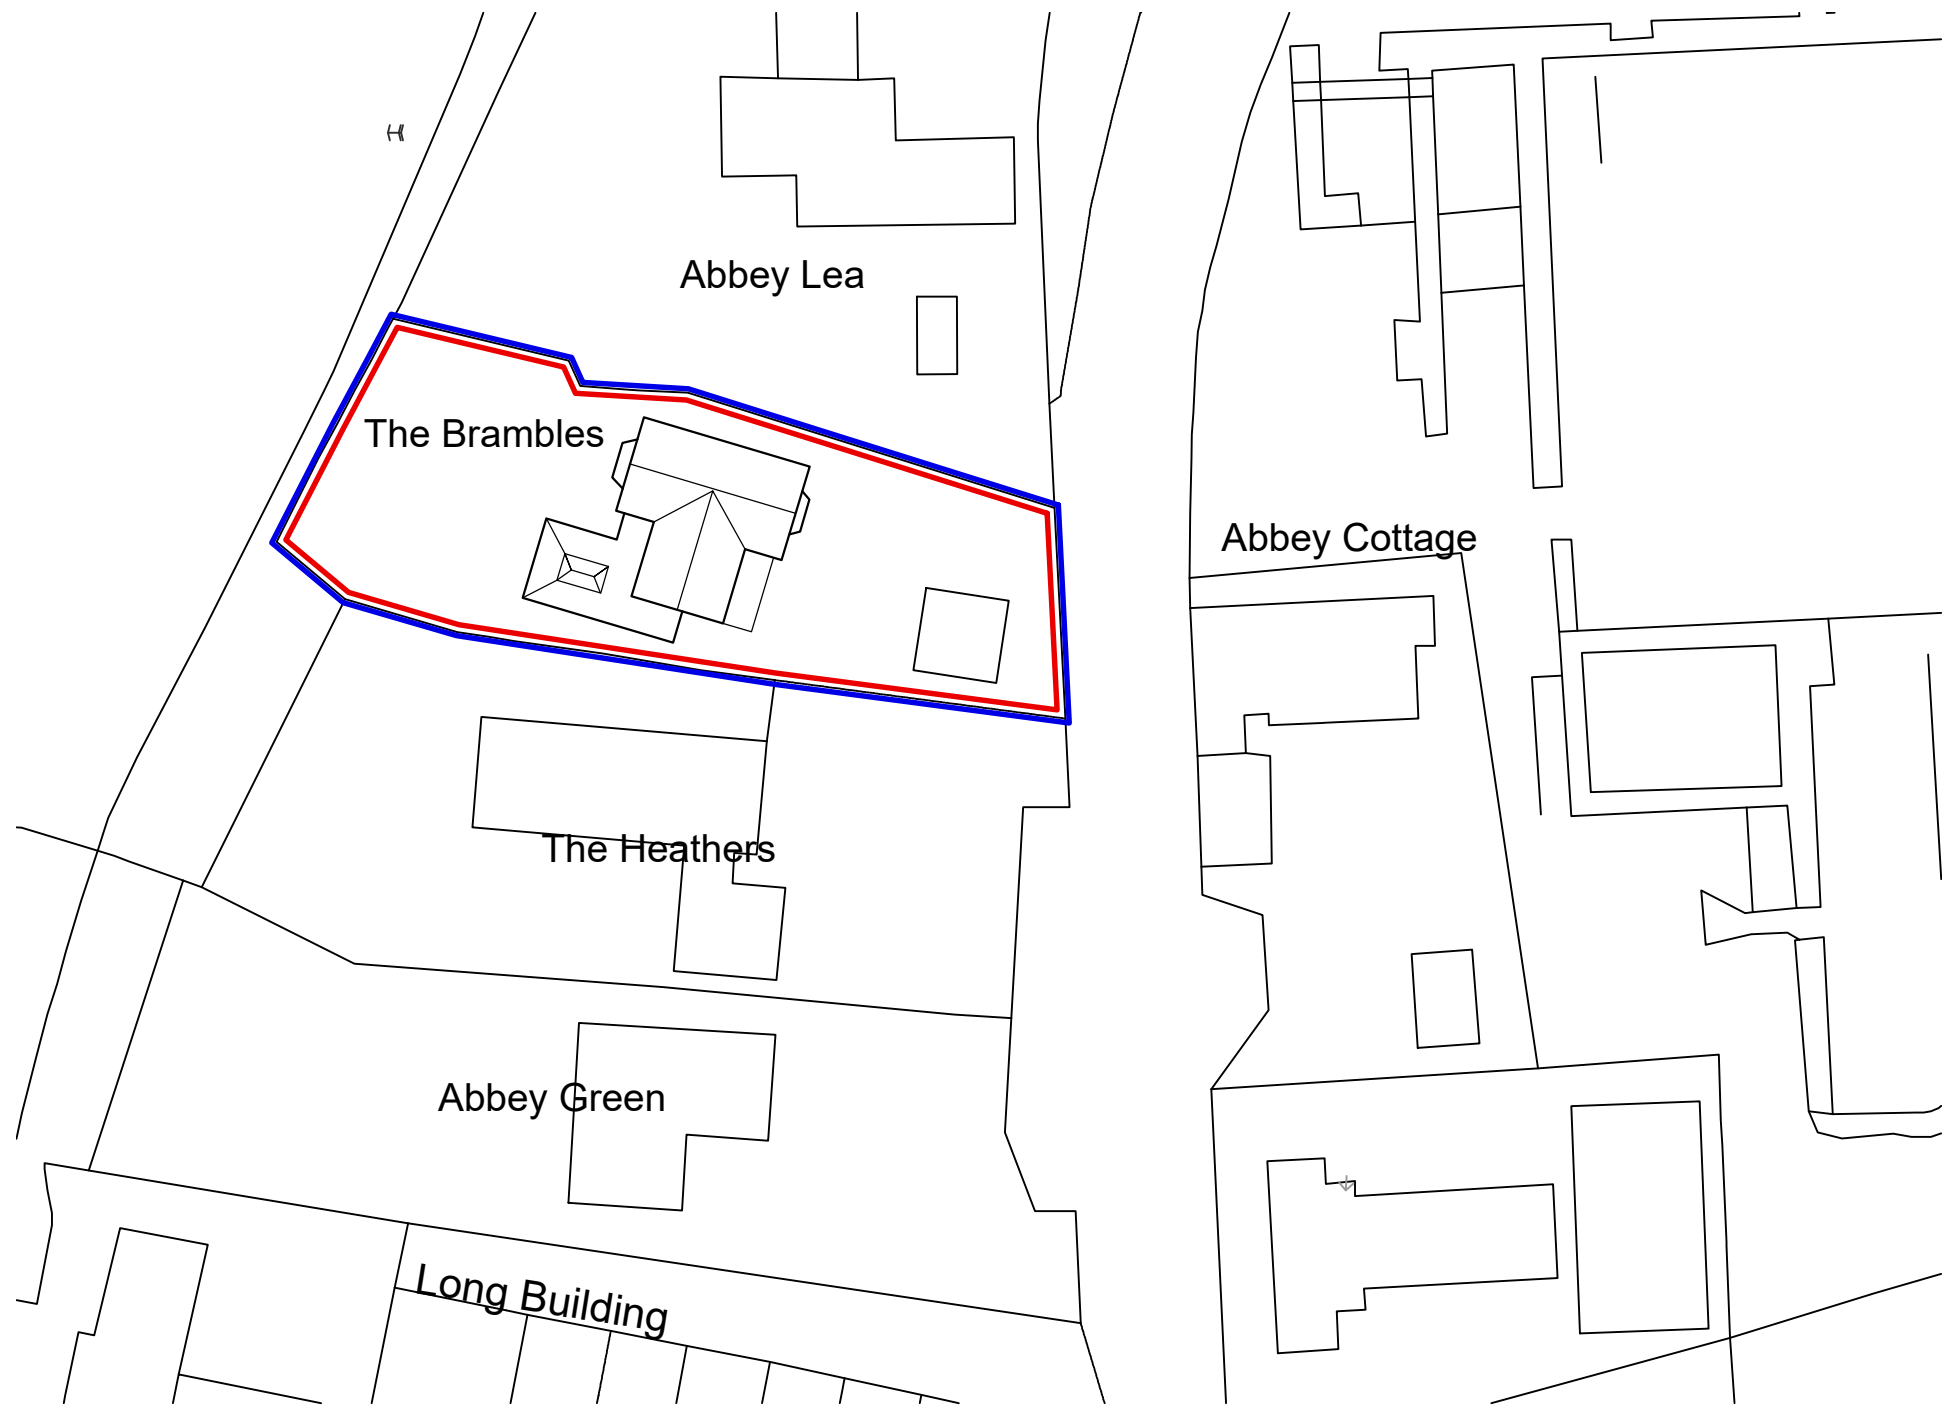

Mapping contents © Crown copyright and database rights 2023 Ordnance Survey 100035207

 

no.	by	revision	date
-----	----	----------	------

Client
Mr and Mrs Estill

Job Title
THE BRAMBLES SAWLEY BB7 4LE

Drawing Title
EXISTING SITE PLAN

Scale	Date	Drawn
1:500 @A3	FEB '23	TDM

**spa**  
SUNDERLAND PEACOCK ARCHITECTS

SUNDERLAND PEACOCK & ASSOCIATES LTD.  
HAZELMERE, PIMLICO ROAD, CLITHEROE  
LANCASHIRE, BB7 2AG  
T 01200 423178 F 01200 427328  
E info@sunderlandpeacock.com  
www.sunderlandpeacock.com

6733 - S01	REV -
------------	----------