






EXISTING FRONT ELEVATION
Scale 1:100



EXISTING SIDE ELEVATION
Scale 1:100



EXISTING REAR ELEVATION
Scale 1:100

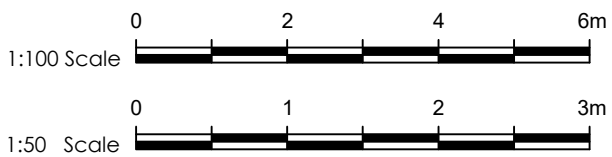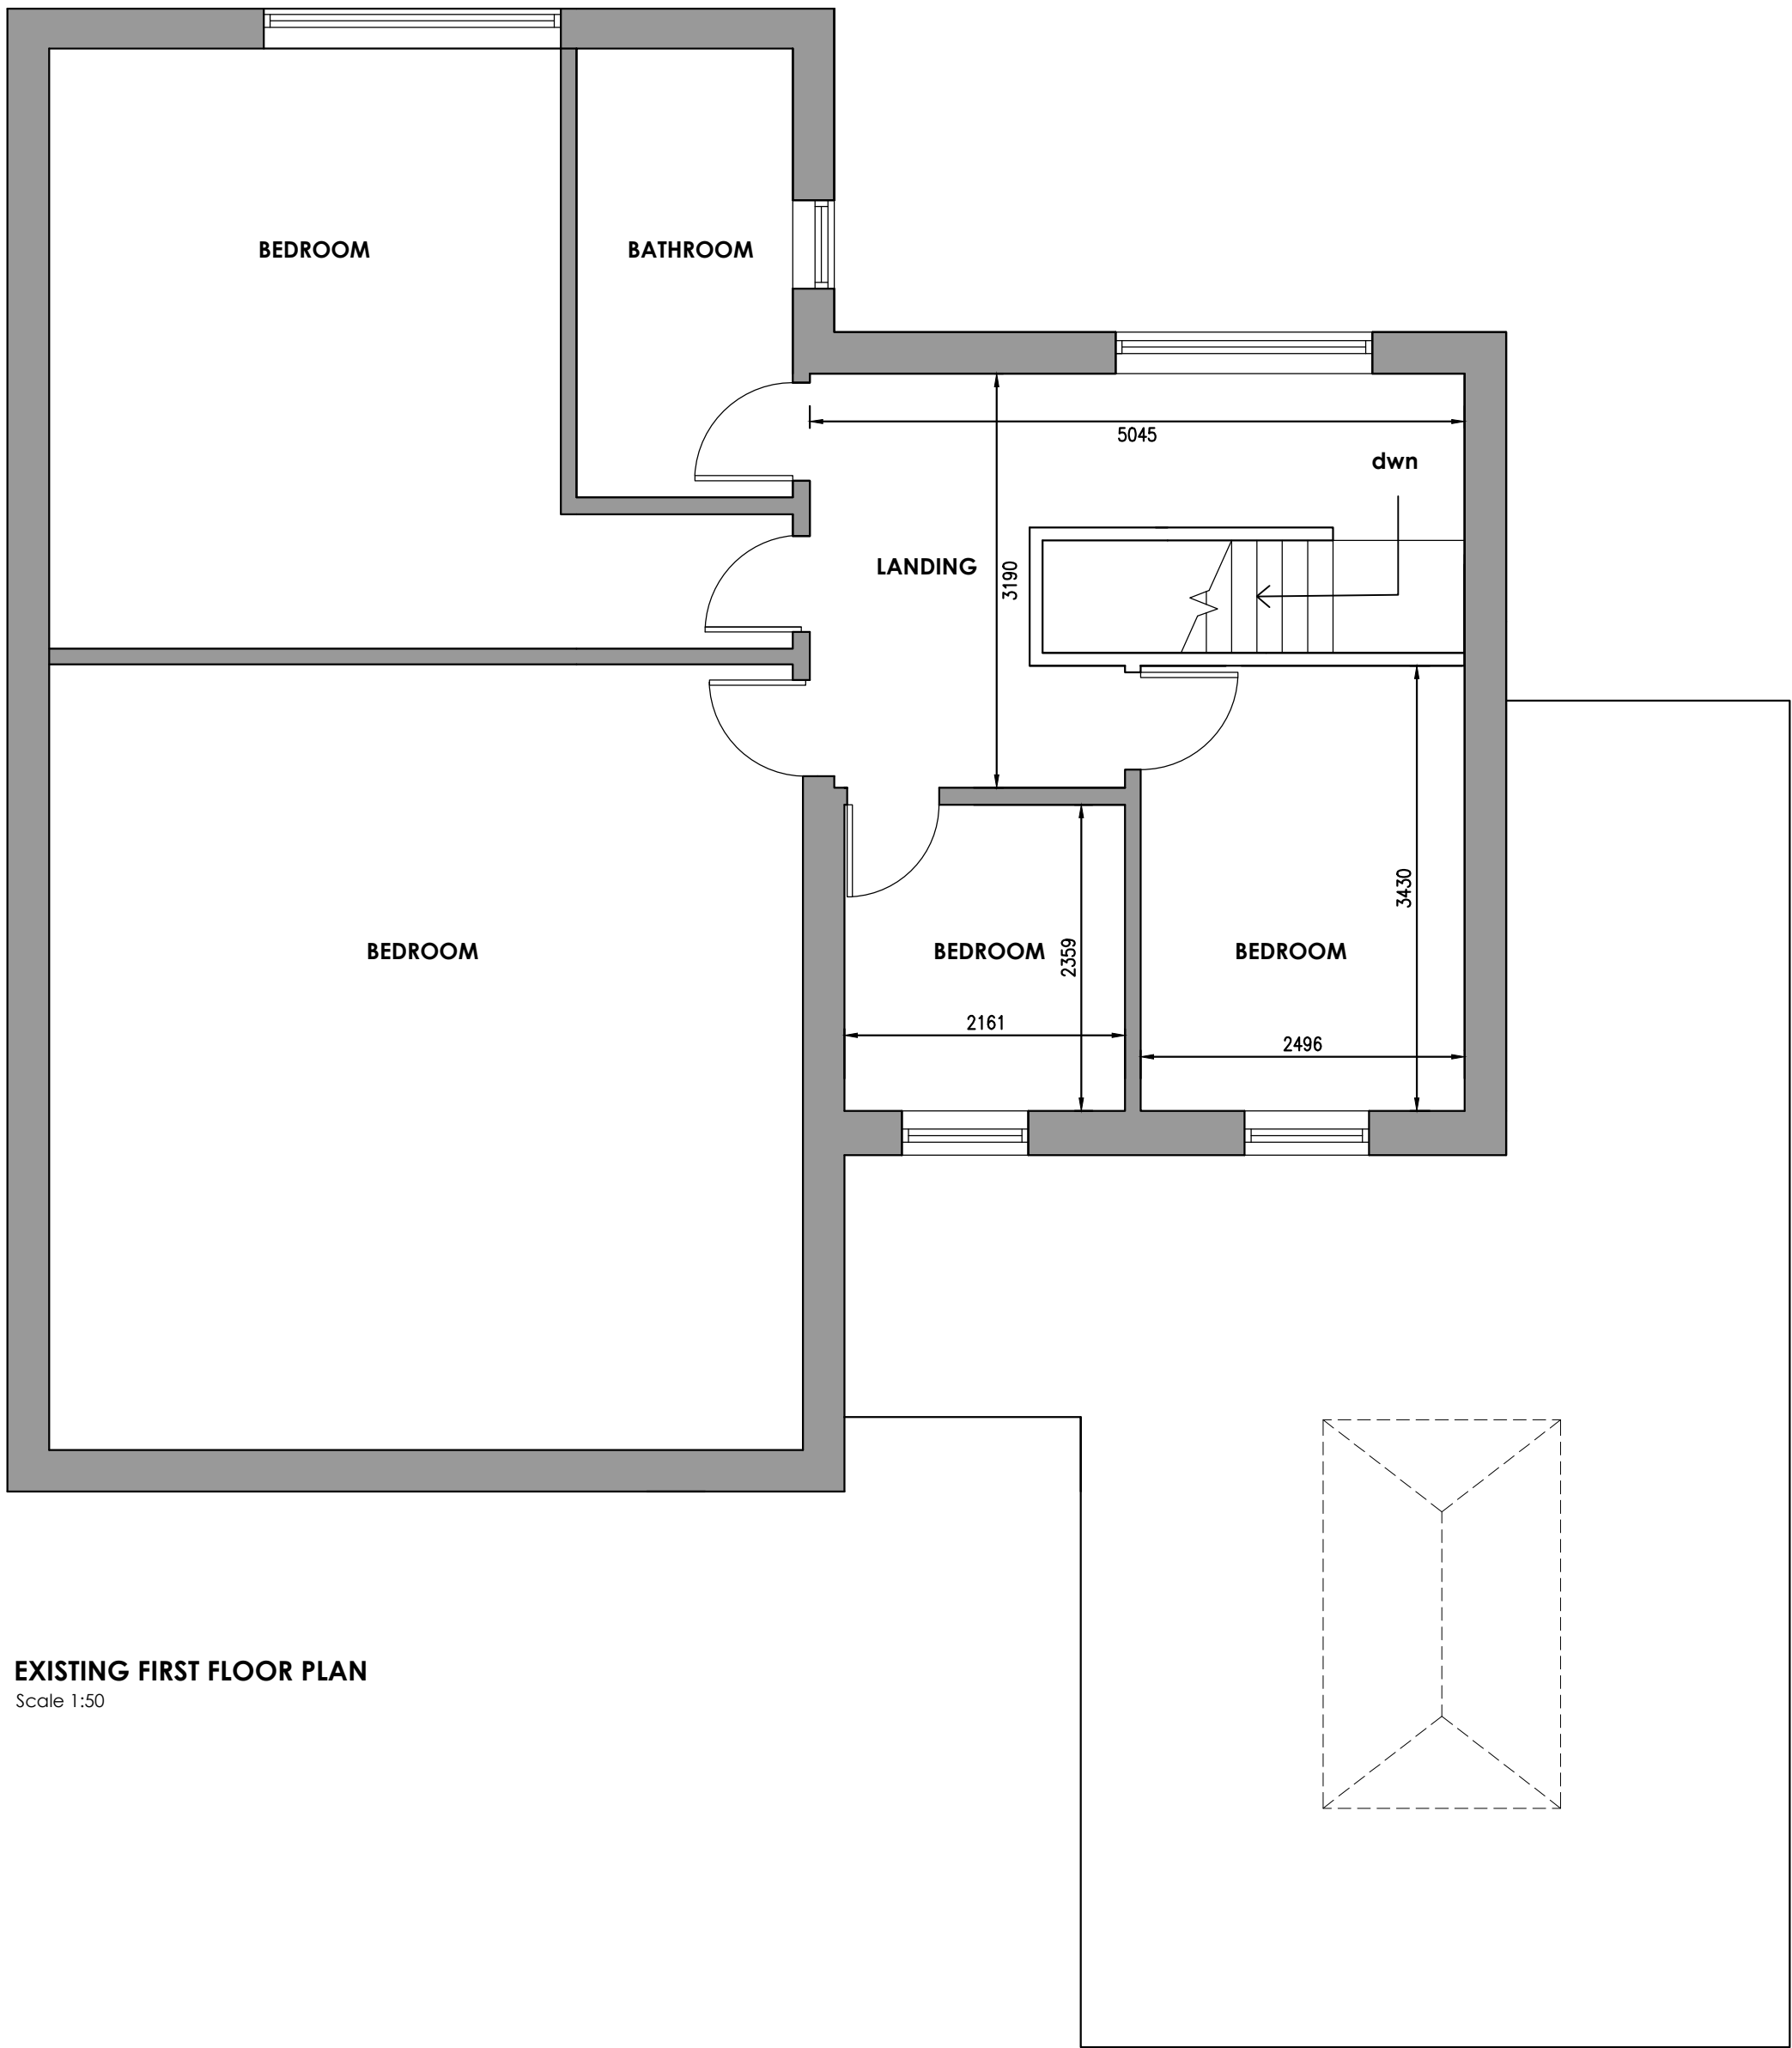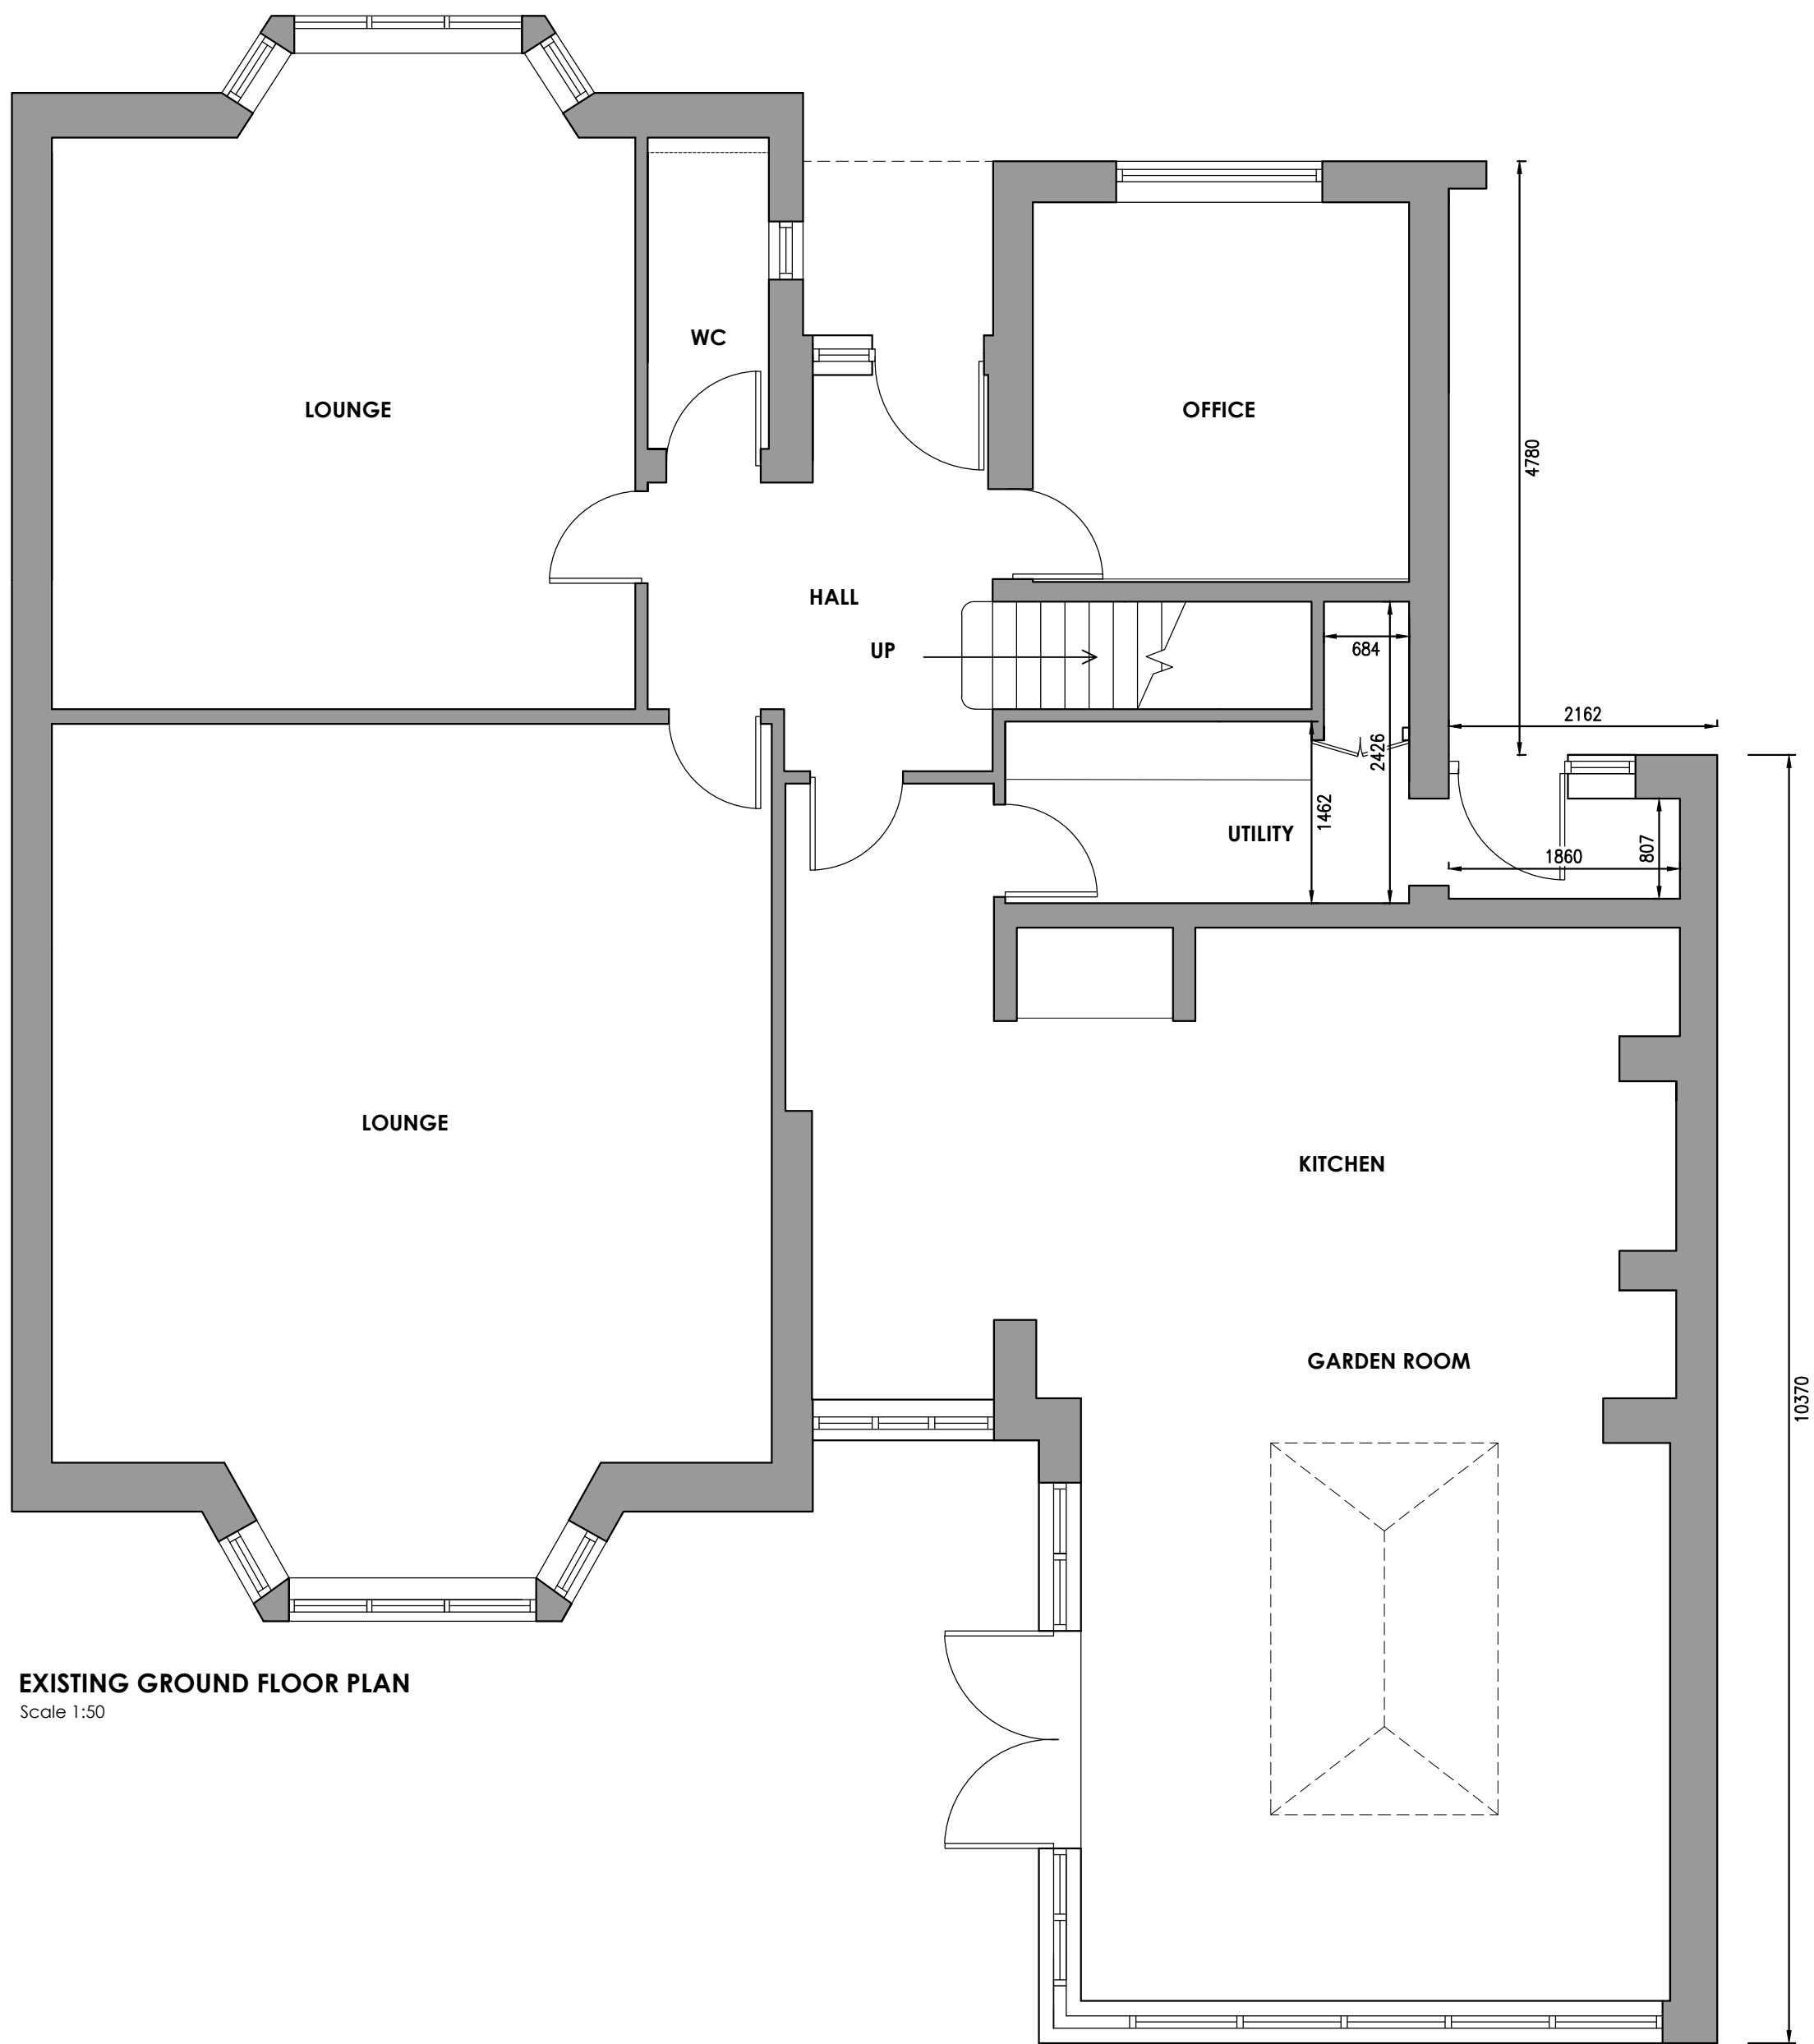

no.	by	revision	date
Client			
Mr and Mrs Estill			
Job Title			
The Brambles Sawley BB7 4LE			
Drawing Title			
EXISTING PLANS AND ELEVATIONS			
Scale	Date	Drawn	
Various @ A1	Aug 2022	TDS	

