
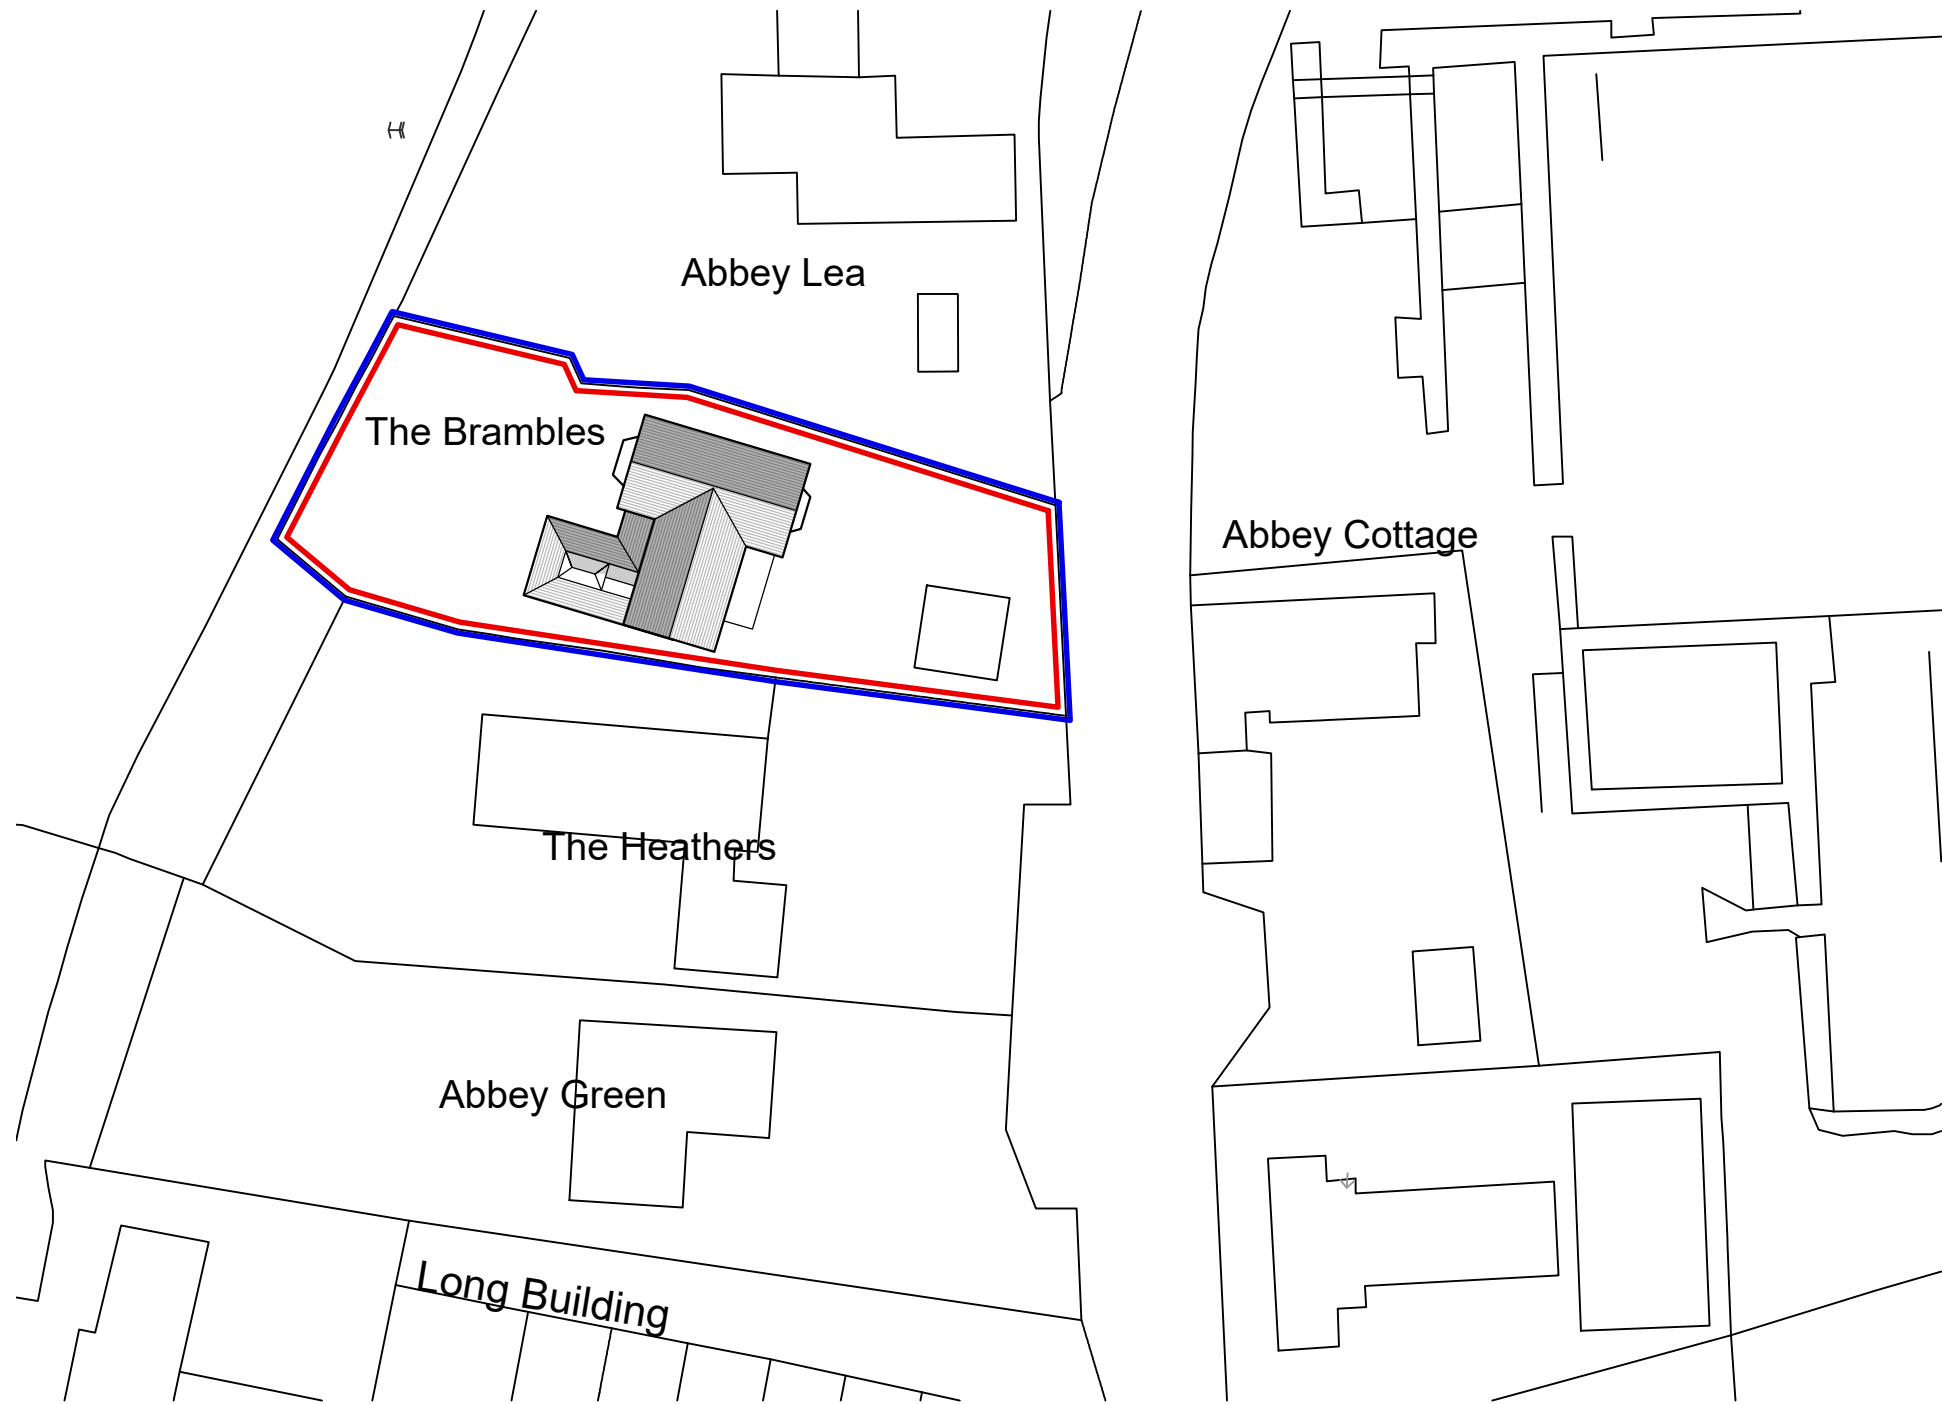


This drawing is to be read in conjunction with all relevant Architect, consultants' and specialists' drawings and specifications. The Architect is to be notified of any discrepancies before proceeding. Do not scale from this drawing. All dimensions and levels are to be checked on site. This drawing is subject to copyright. All work carried out before Planning and Building Permission has been granted is at the contractor/clients risk.

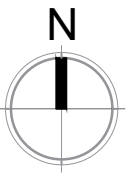

Mapping contents © Crown copyright and database rights 2023 Ordnance Survey 100035207

1:500 SCALE 0 10 20 30m

no.	by	revision	date
-----	----	----------	------

Client

Mr and Mrs Estill

Job Title

THE BRAMBLES
SAWLEY
BB7 4LE

Drawing Title

PROPOSED SITE PLAN

Scale

1:500 @A3

Date

FEB '23

Drawn

TDM

spa

SUNDERLAND PEACOCK ARCHITECTS

SUNDERLAND PEACOCK & ASSOCIATES LTD.
HAZELMERE, PIMLICO ROAD, CLITHEROE
LANCASHIRE, BB7 2AG
T 01200 423178 F 01200 427328
E info@sunderlandpeacock.com
www.sunderlandpeacock.com



6733 - S02

REV

-