

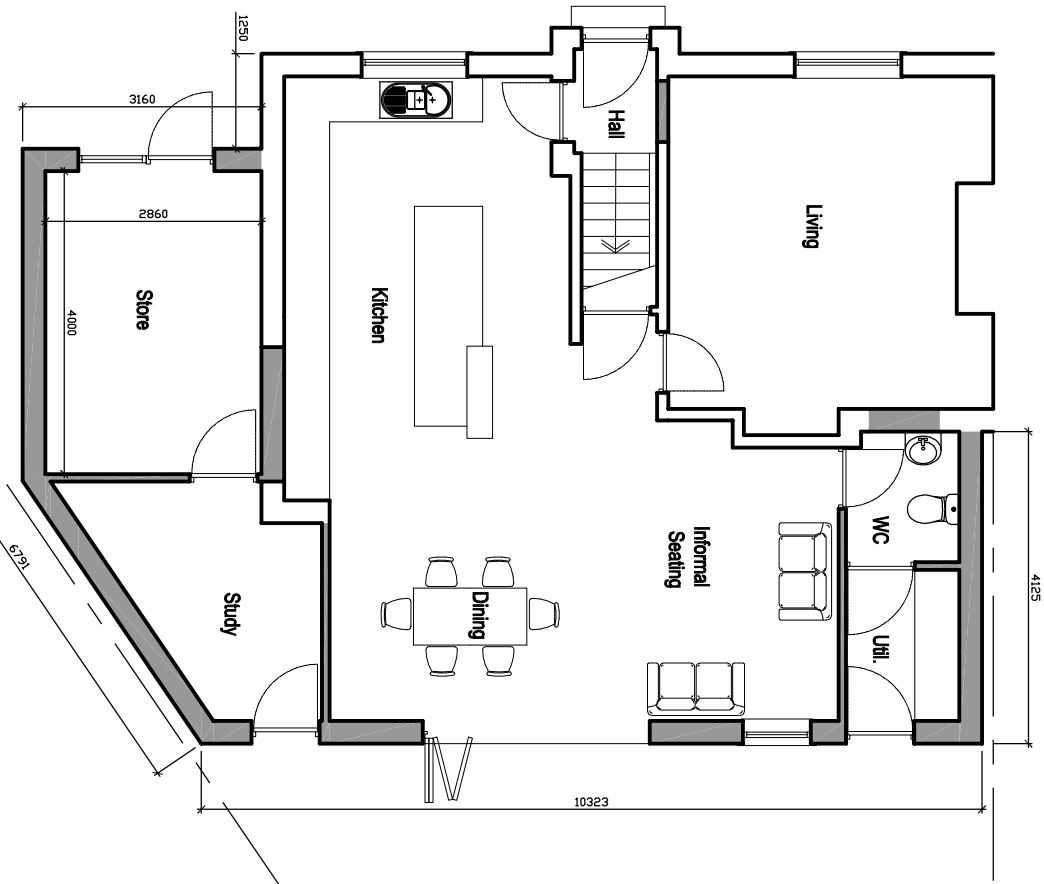


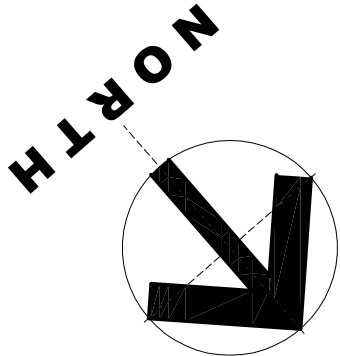

PROPOSED GROUND FLOOR PLAN

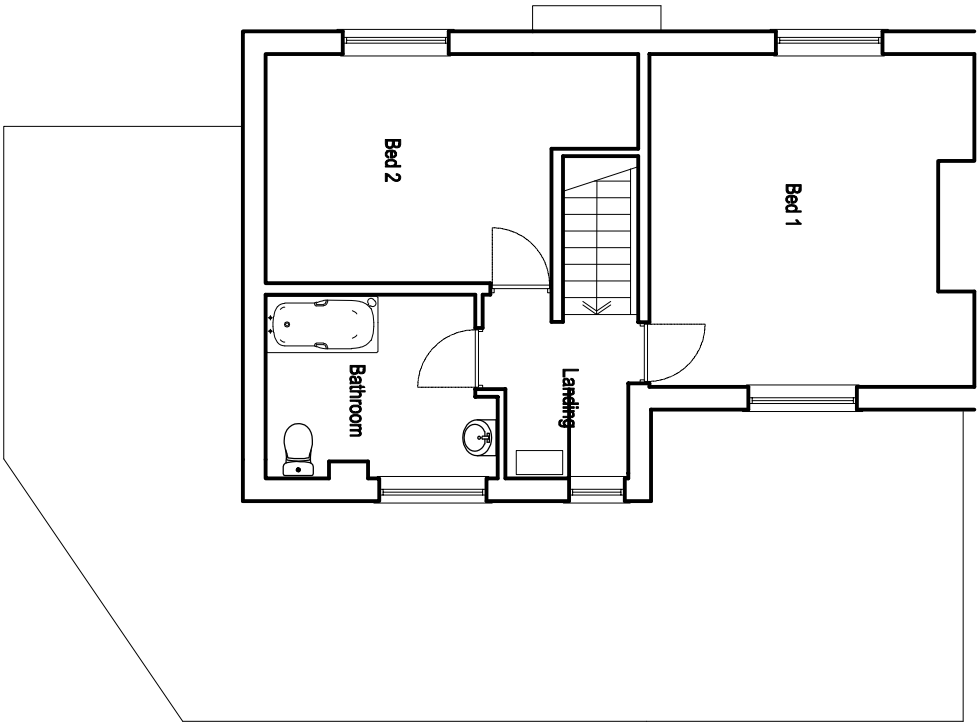

PROPOSED ROOF PLAN

© 2020 QW+Q architects Ltd 2020 | This Drawing is to be used in conjunction with all other project associated drawings and information. Do not scale from this drawing. All dimensions are given in millimetres and are subject to change without notice. This drawing is copyright and the property of QW+Q architects. All rights reserved.

QW+Qarchitects The Annex Lowerfold Farm Oswoldtwistle B354DA Tel: 01254 483848 Email: info@qw-architects.com Web: www.qw-architects.com Architects Registration Board		Client MR_M_LAMBE	Scale 1:100	Sheet Size A3	Drawing Status PLANNING	Job Number 22-050	Drawn By AW	Checked AW
Project 22_CALDER_AVENUE BILLINGTON		Drawing Title PROPOSED_FLOOR_PLANS		Drawing Number PL/06		Revision B		Final Issue SEPT_2022