



- MATERIALS
1. NATURAL BLUE/GREY SLATE
 2. BRICKWORK
 3. SAND/CEMENT RENDER
 4. UPVC WINDOWS/DOORS


EXISTING NORTH WEST ELEVATION (1)

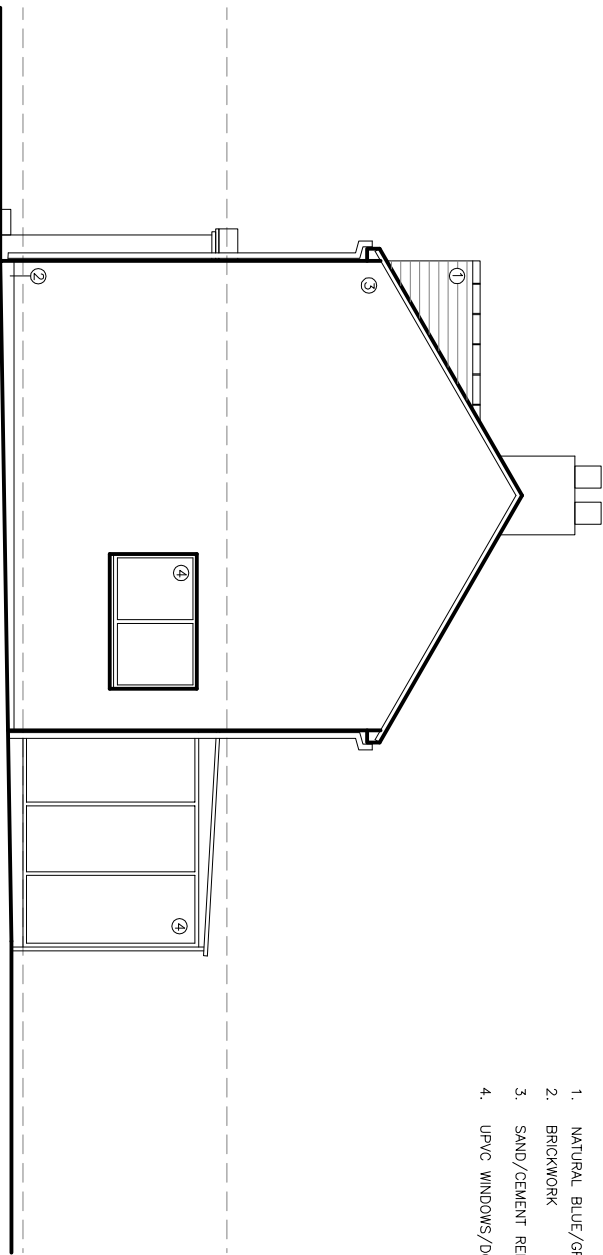

EXISTING SOUTH WEST ELEVATION (2)

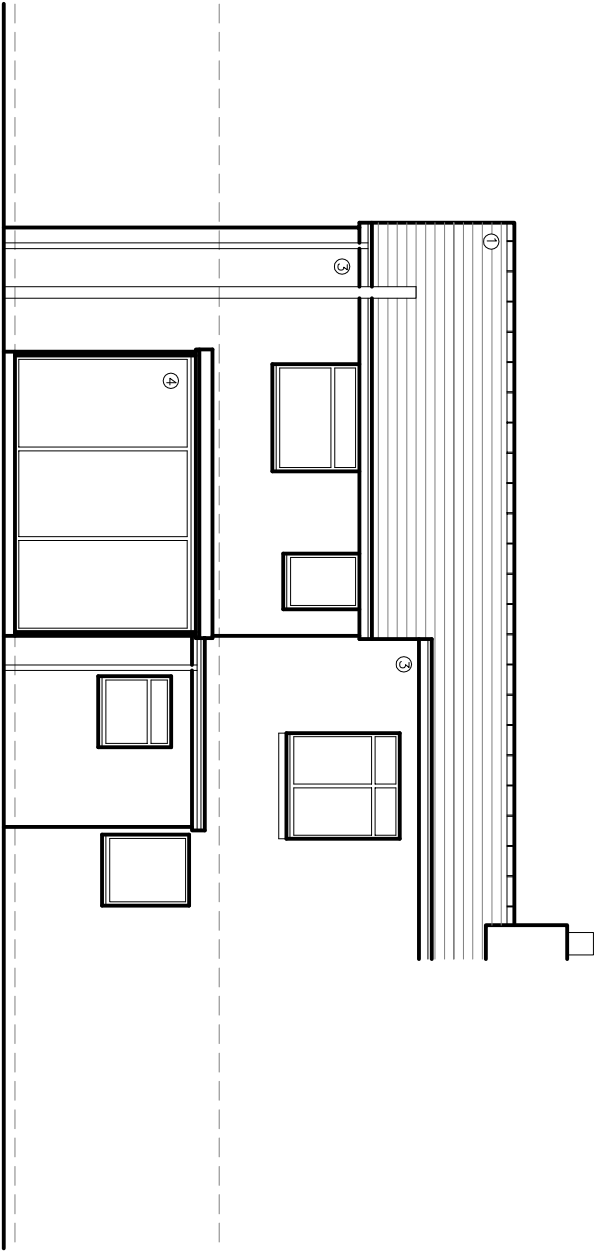

EXISTING SOUTH EAST ELEVATION (3)

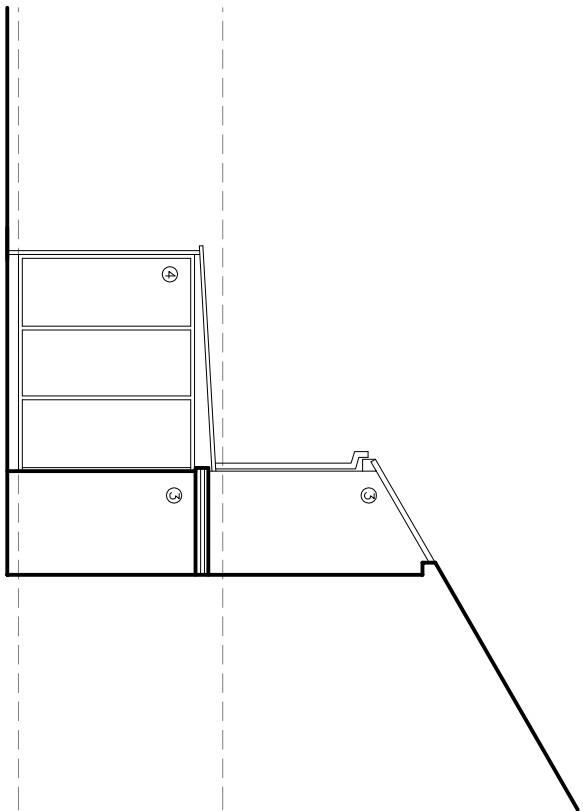

EXISTING NORTH EAST ELEVATION (4)

©2022 QW+Q architects Ltd 2022 | This Drawing is to be used in conjunction with all other project associated drawings and documents. Do not scale from this drawing. All dimensions, materials, and details are to be confirmed with the client prior to construction or finalisation. This drawing is copyright of the property of QW+Q architects, Ltd.

<div><div><div>QW+Q</div><div>architects</div></div><div><div>The Annex Lowerfold Farm Oswoldtwistle M25 4DA</div><div>Architects Registration Board</div></div><div><div>Tel: 01254 48348 Email: info@qw-architects.com Web: www.qw-architects.com</div><div>Private Residential Housing Commercial Conservation Domestic</div></div></div>				Client MR_M_LAMBE		Scale 1:100		Sheet Size A3		Drawing Status PLANNING		Job Number 22-050		Drawn By AW		Checked AW	
Project 22_CALDER_AVENUE LANGHO				Drawing Title EXISTING_ELEVATIONS								Drawing Number PL/04		Revision -		Final Issue SEPT_2022	