


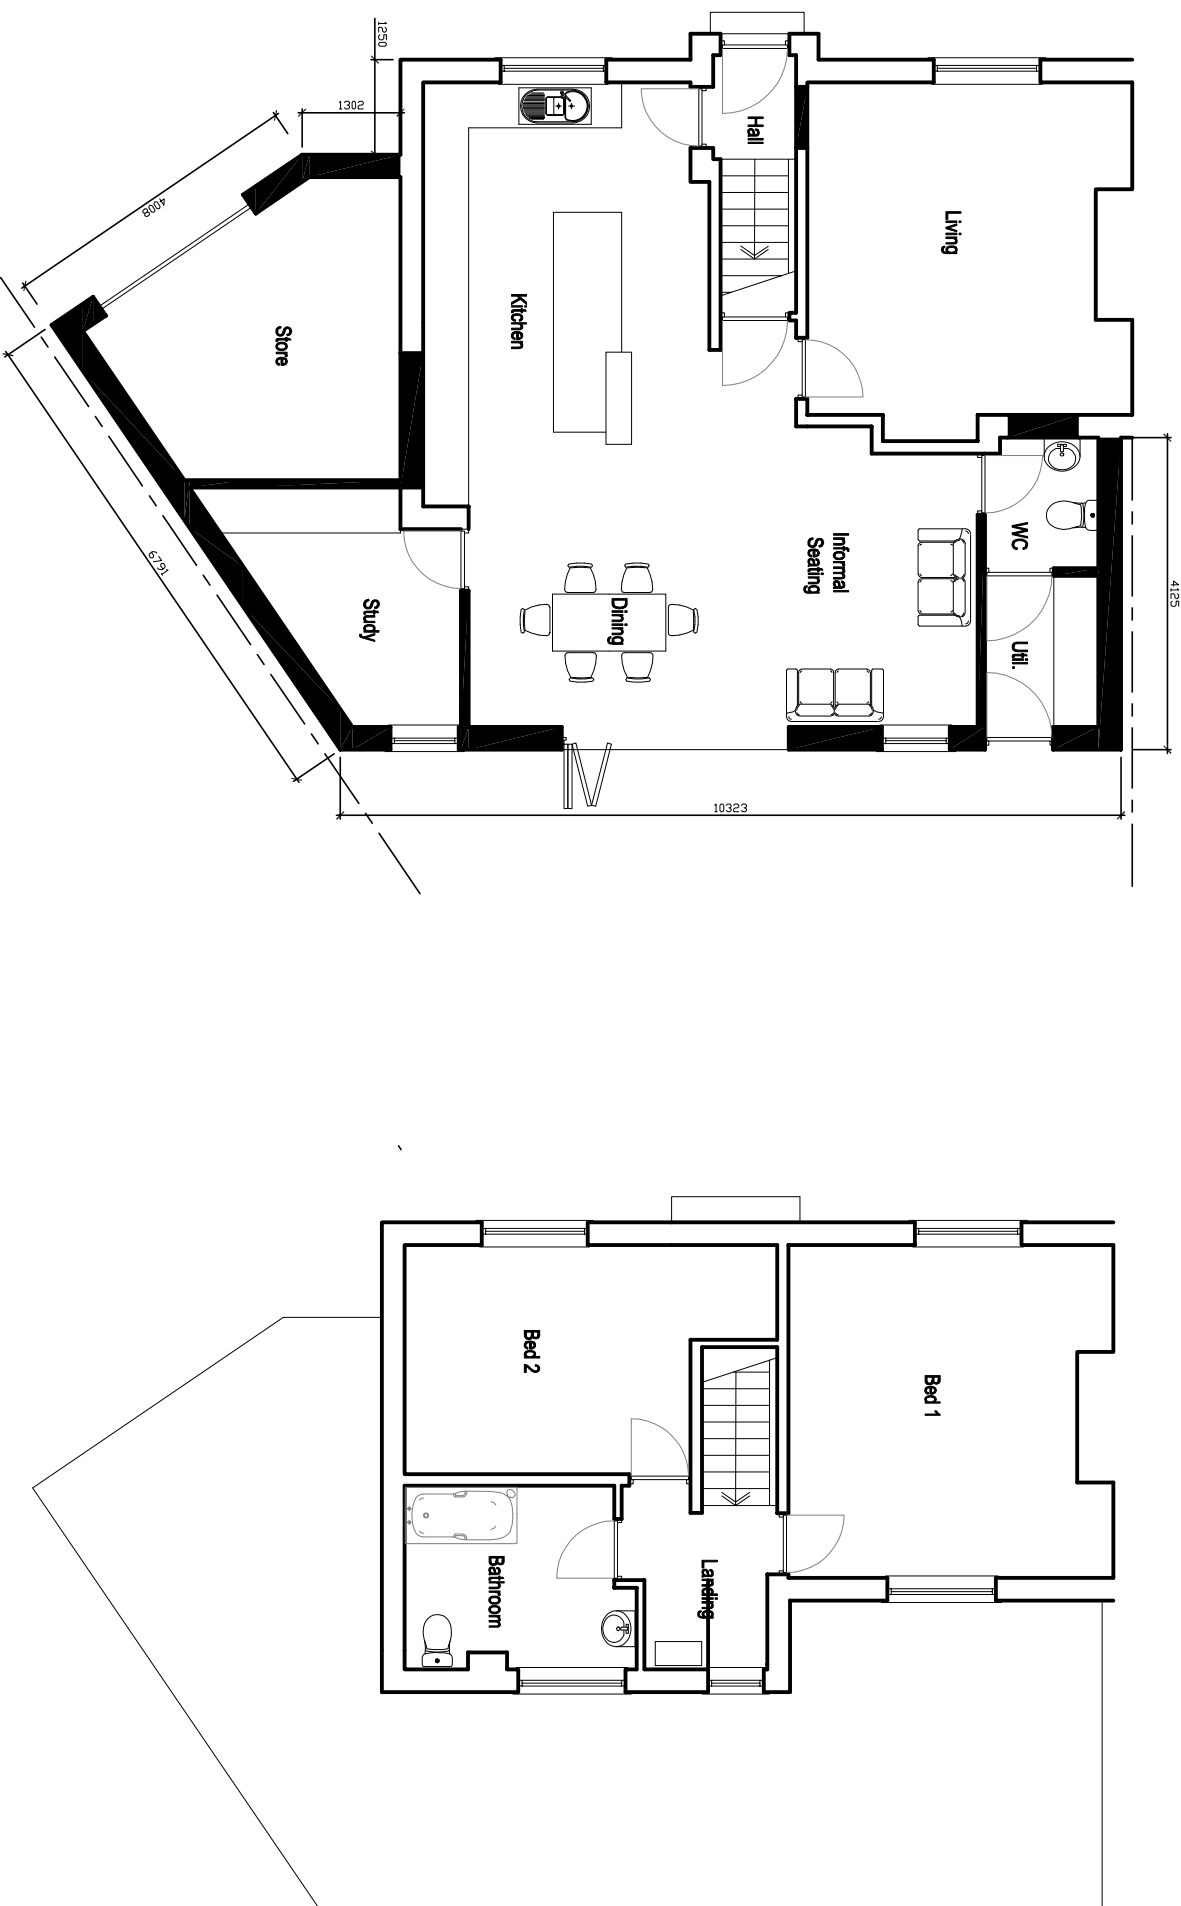

PROPOSED ROOF PLAN

q w + q architects The Annex lower level Form Lower level wall Lower level BB5.40A		A B C D E F G H I J K L M N O P Q R S T U V W X Y Z Architects Registration Board									
Client	MR_M_LAMBE	Scale	1:100	Sheet Size	A3	Job Number	22-050	Drawn By	AW	Checked	AW
Project	22_CALDER_AVENUE BILLINGTON	Drawing Title	PROPOSED_FLOOR_PLANS	Drawing Status	PLANNING	Drawing Number	PL/06	Revision	A	Print Date	SEPT_2022