


Notes

Designer takes no responsibility for any dimensions obtained by scaling from this drawing. If no dimension is shown the recipient must ascertain the dimension specifically from the Designer or by site measurement. Supplying this drawing in digital form is solely for convenience and no reliance may be placed on digital data. All data must be checked against hard copy. Dimensions must be checked on site. Any discrepancies must be reported to the Designer immediately.



- Key**
-  240Ltr Waste/Recycling Bin
 -  140Ltr Waste/Recycling Bin
 -  Wild grass
 -  Planting
 -  Tarmac
 -  Concrete paving flags
 -  Timber decking

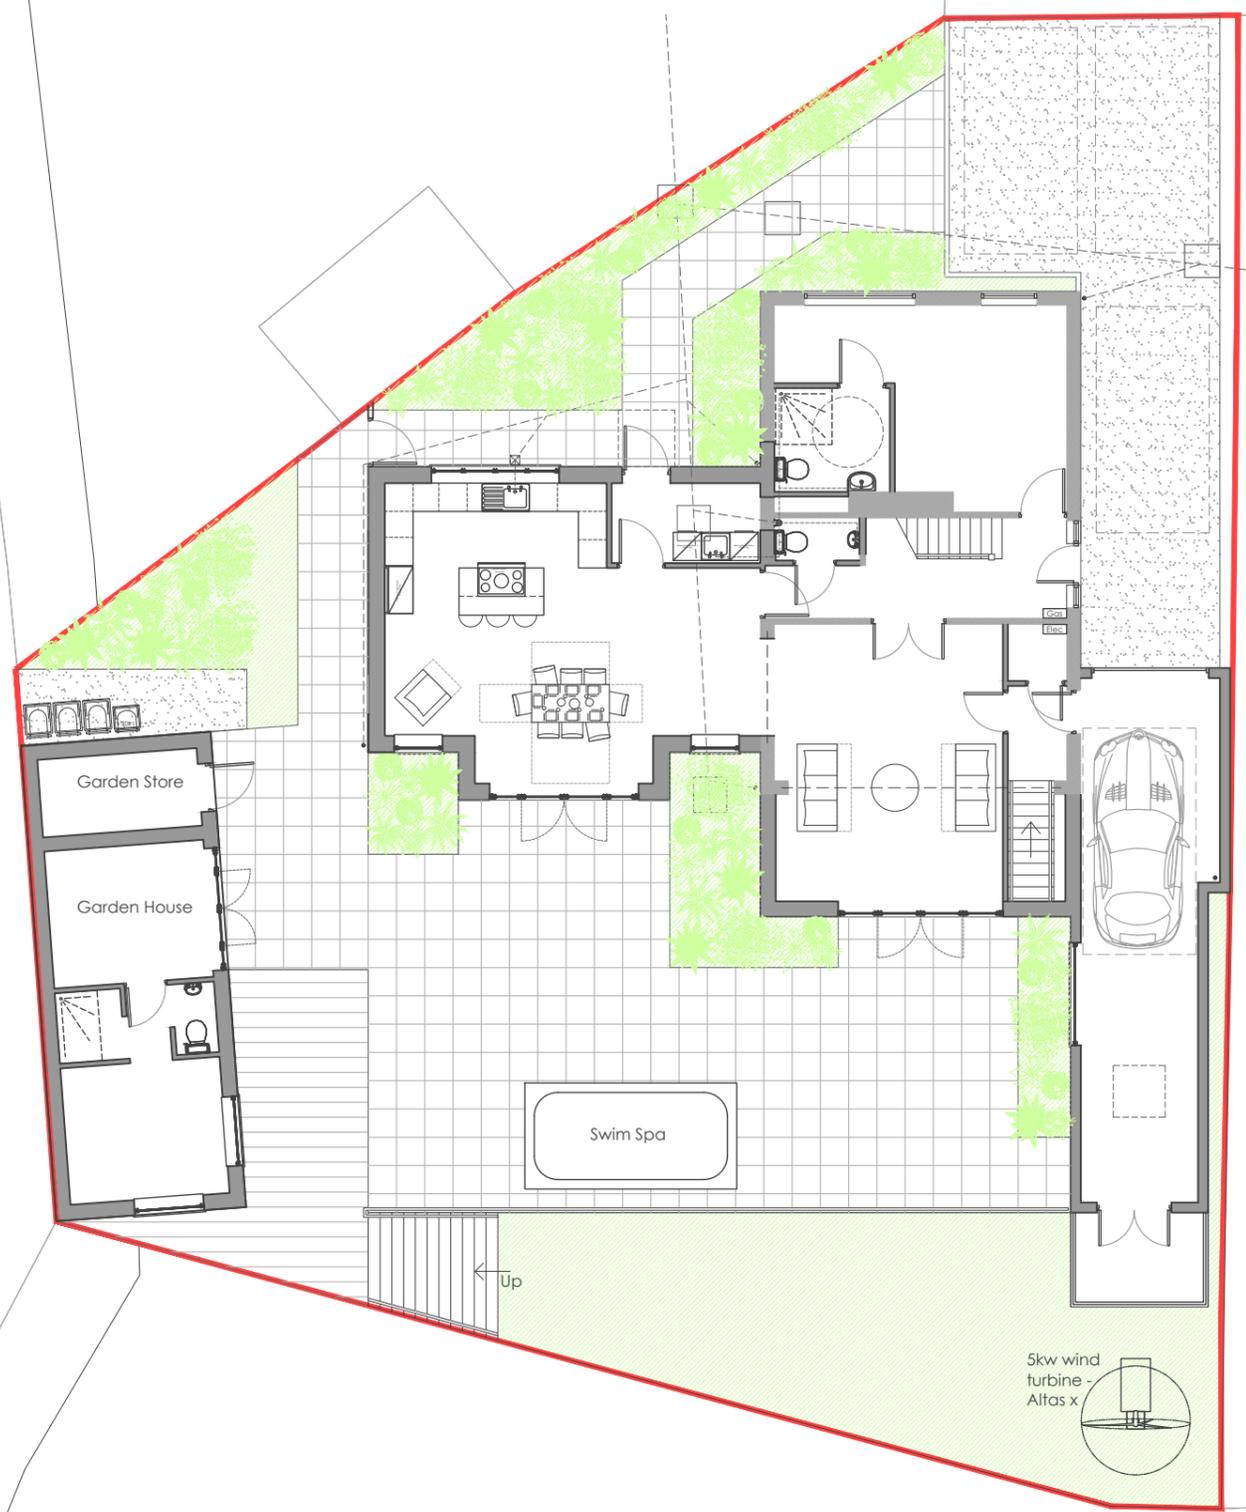

Site Plan
1:500



Orientated Site Plan
1:150

Rev	Description	Date	By
A	Titleblock corrected	08.05.2023	DD

Duke Design Services
 T:07450607284 W:d.designservices.co.uk
 E:dd@dukedesignservices.co.uk

C	Concept	G	Contract
D	Planning	J	Construction
E	Building Regs	L	As Built
F	Tender	Sk	Sketch

Client:
Mr Paul Hodgson

Project:
6 Tintern Close, Simonstone, Burnley, BB12 7SS

Scale: 1:150/500 | original size: A3 | Date: Oct 2022

Job Number	Description	Rev
A	Proposed Site Plan	

