


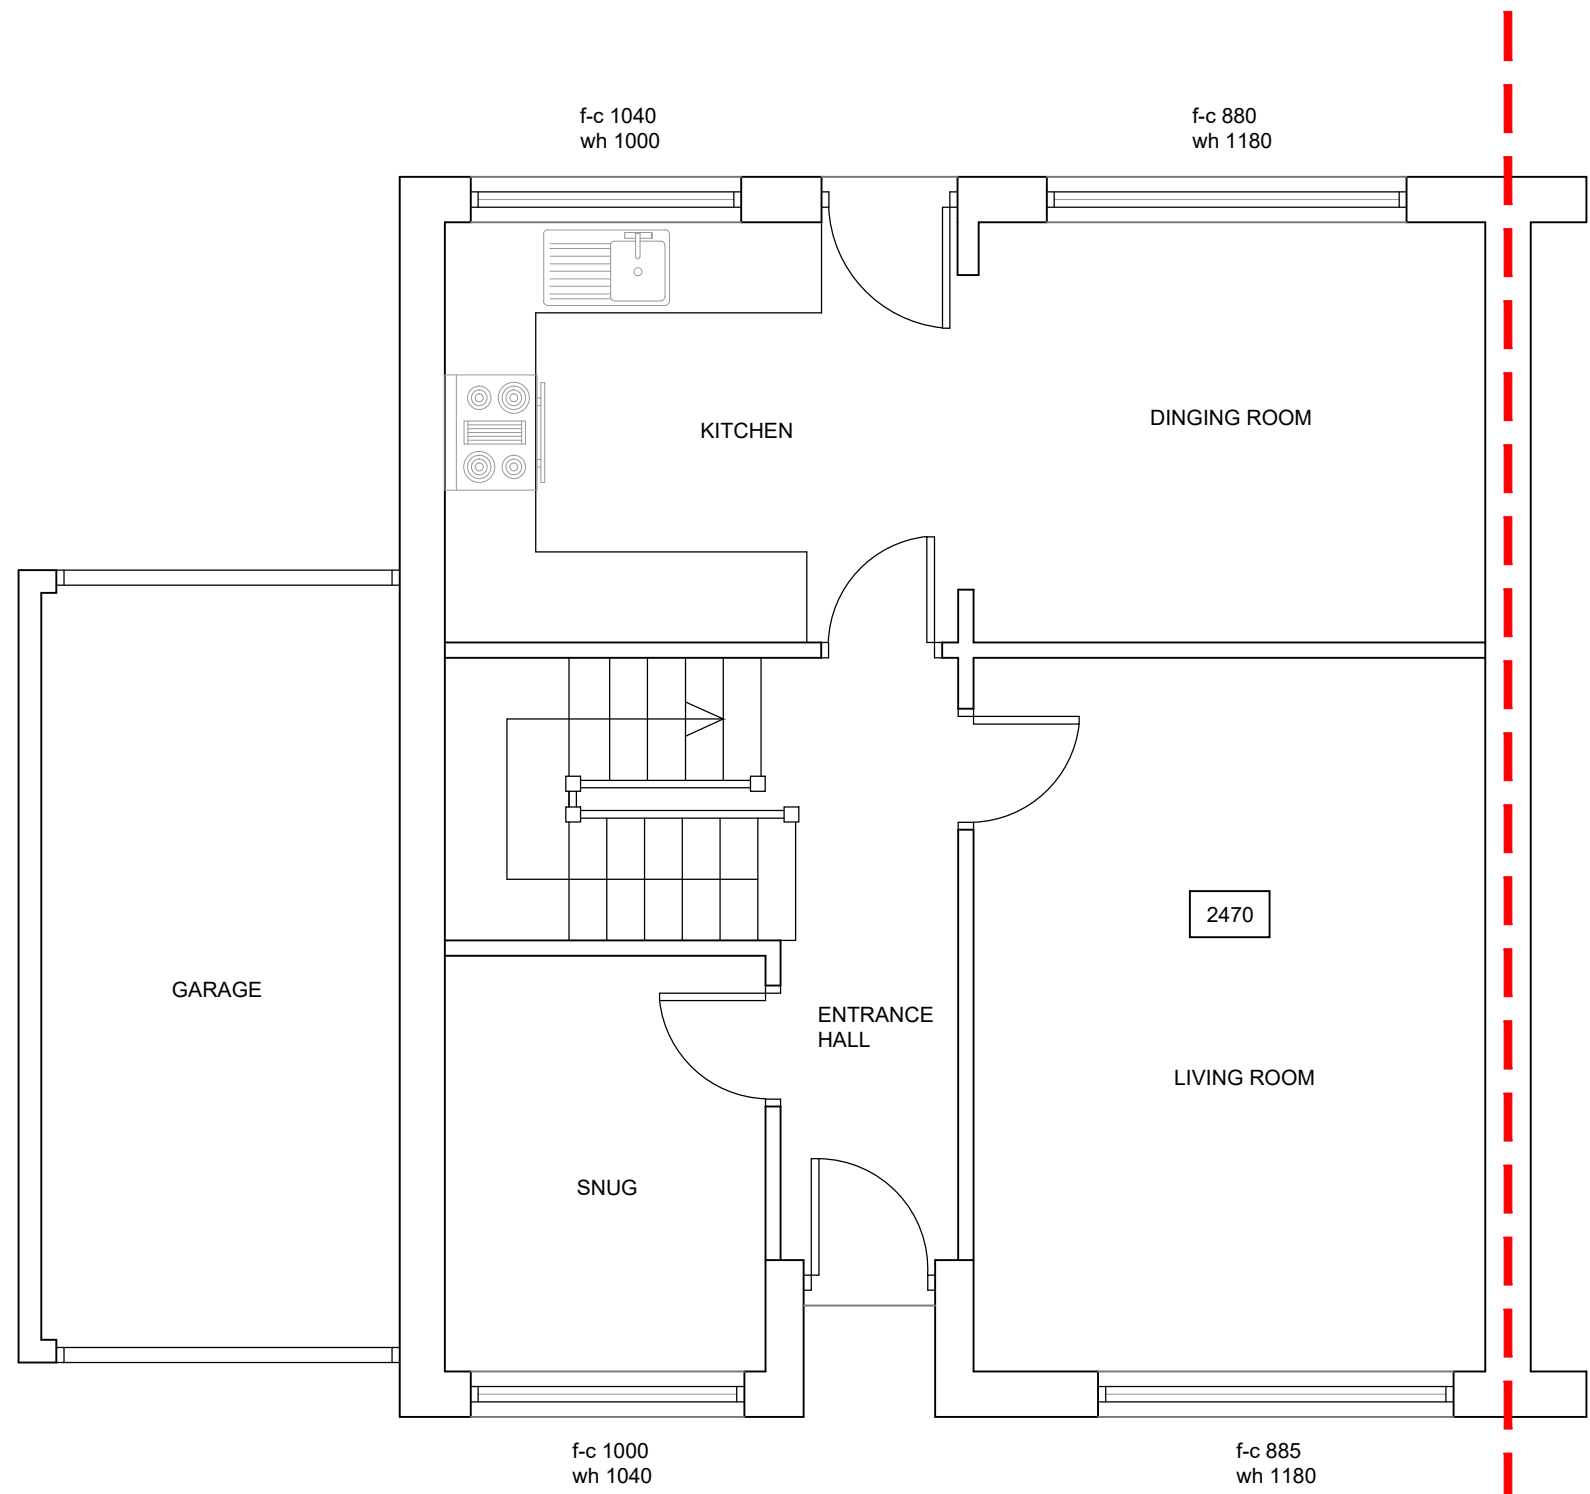


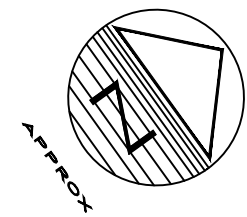


Existing Ground Floor Plan (1:50)

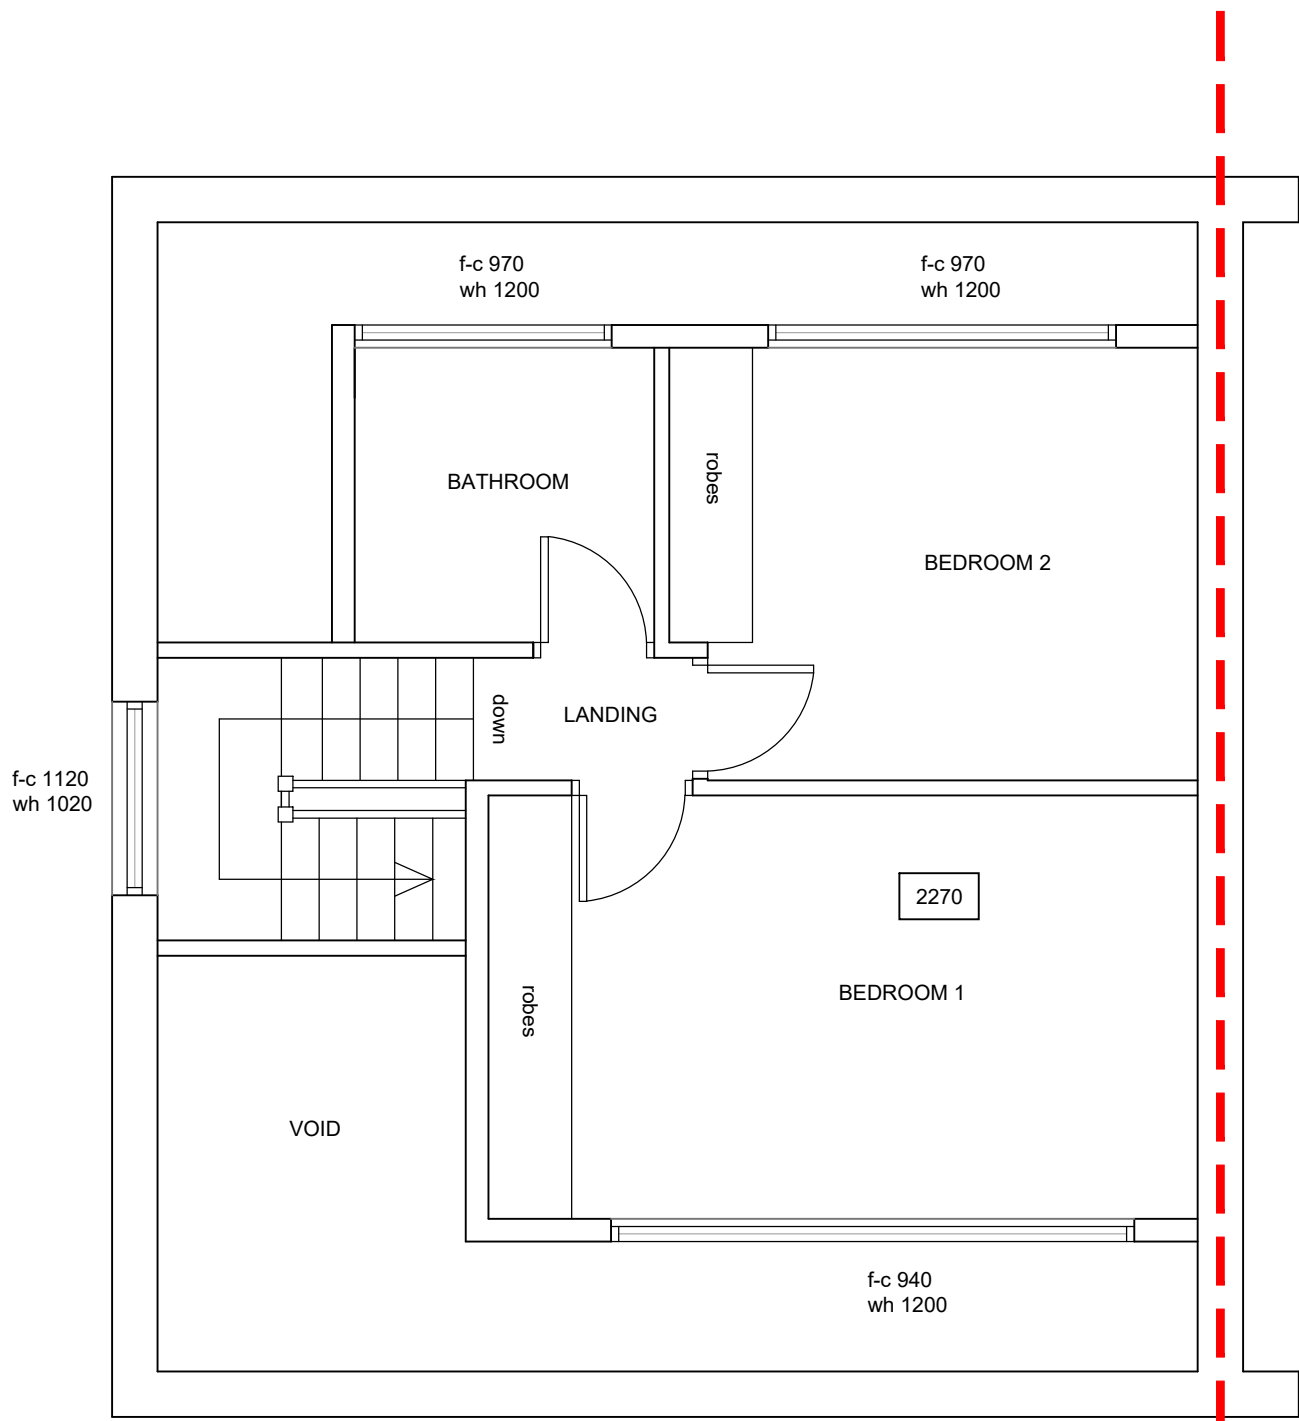

Existing First Floor Plan (1:50)

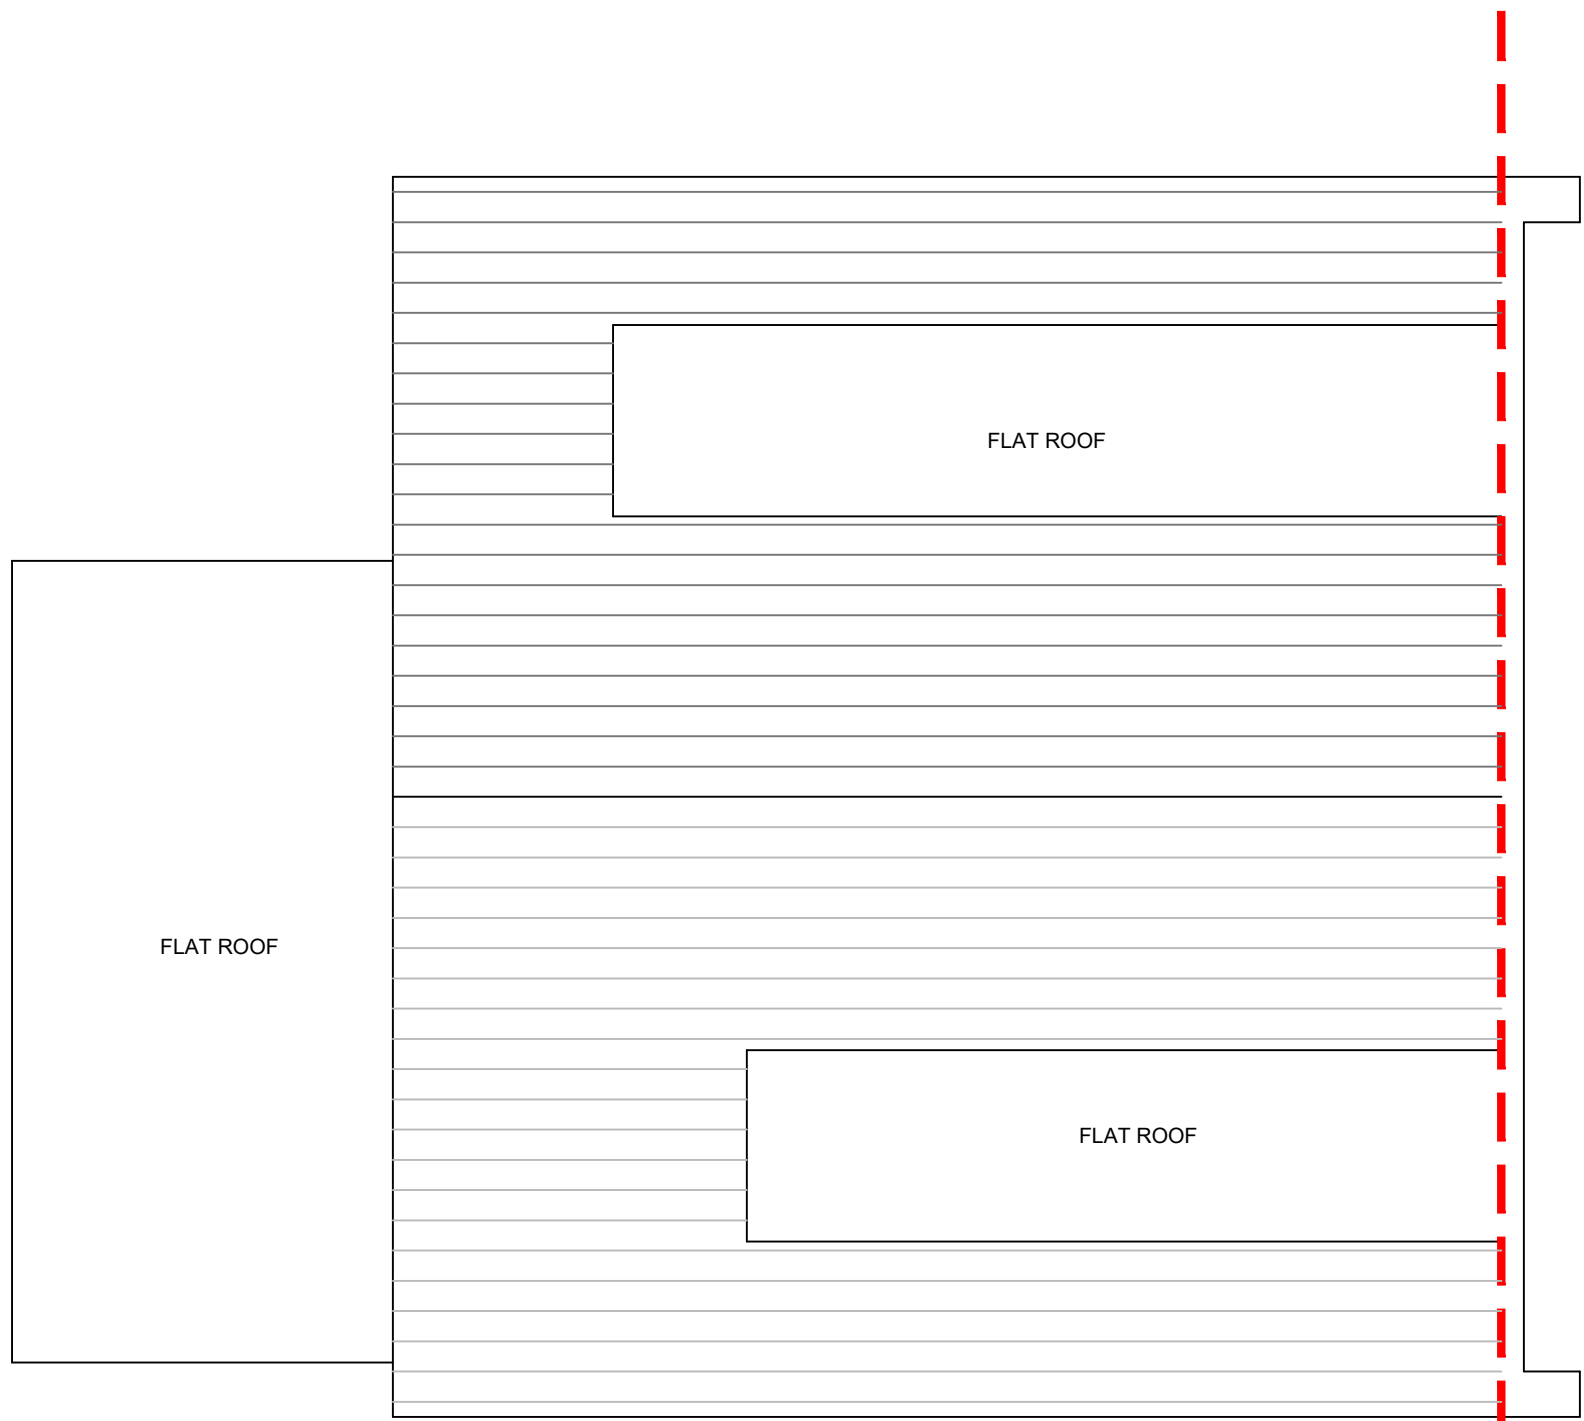


Existing Roof Plan (1:50)

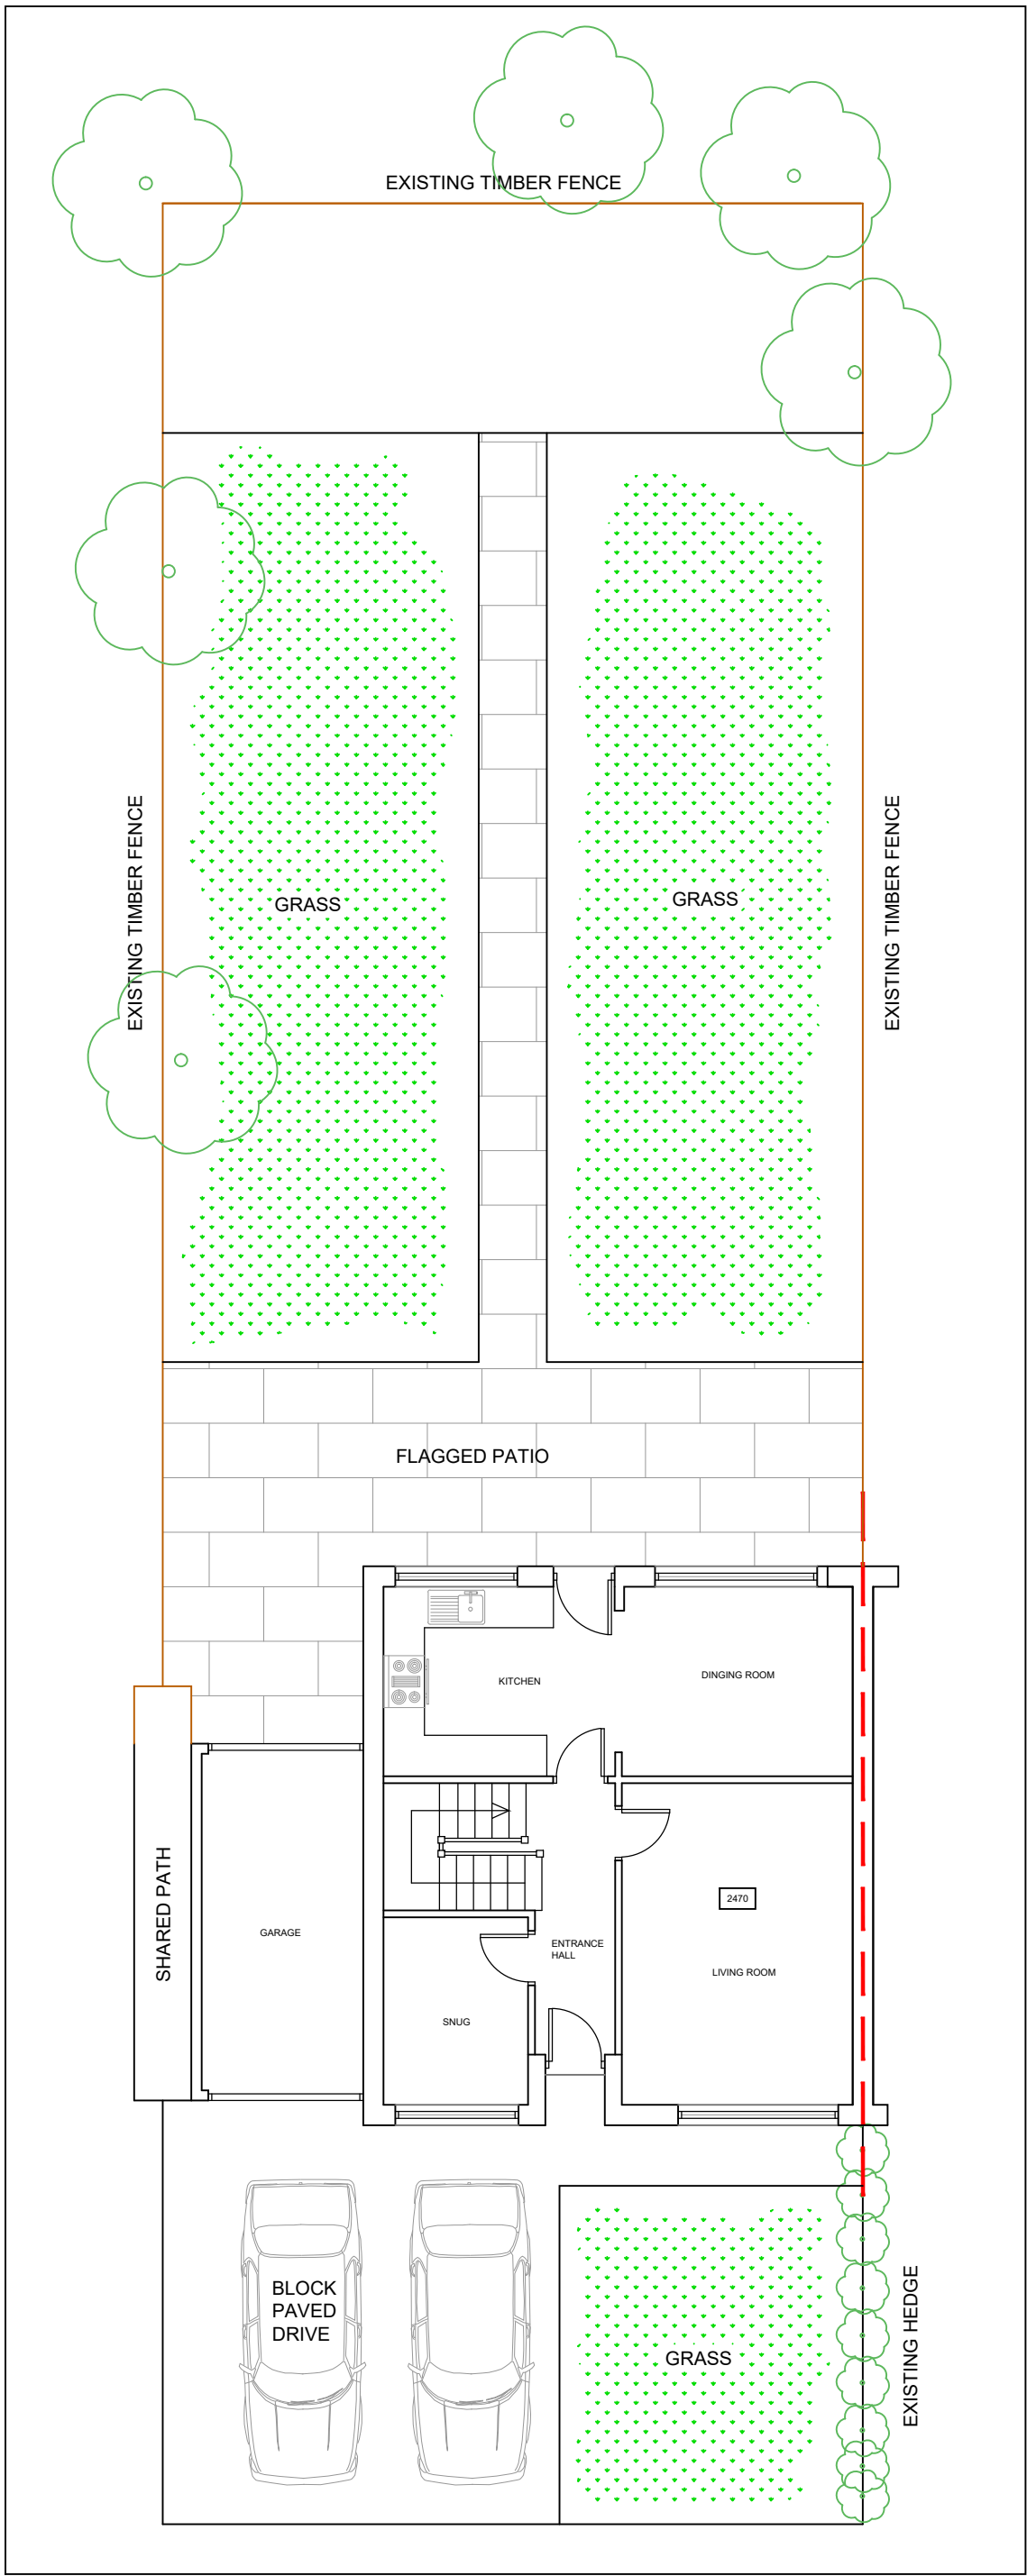


Existing Site Plan (1:100)



Existing Rear Elevation (1:50)

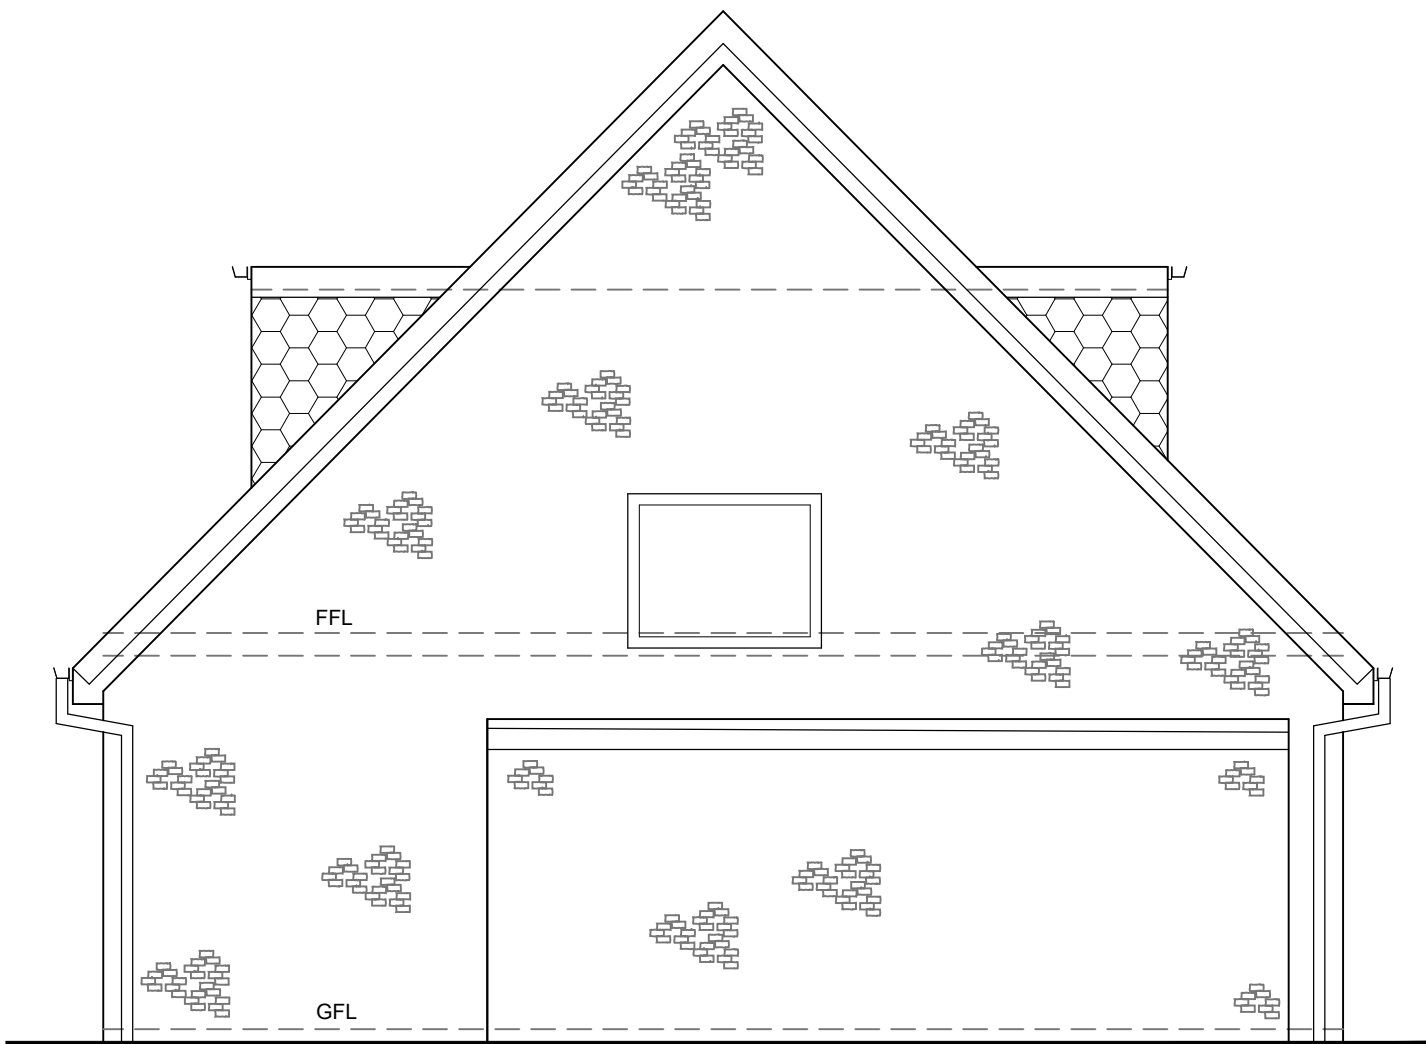

Existing Side Elevation (1:50)

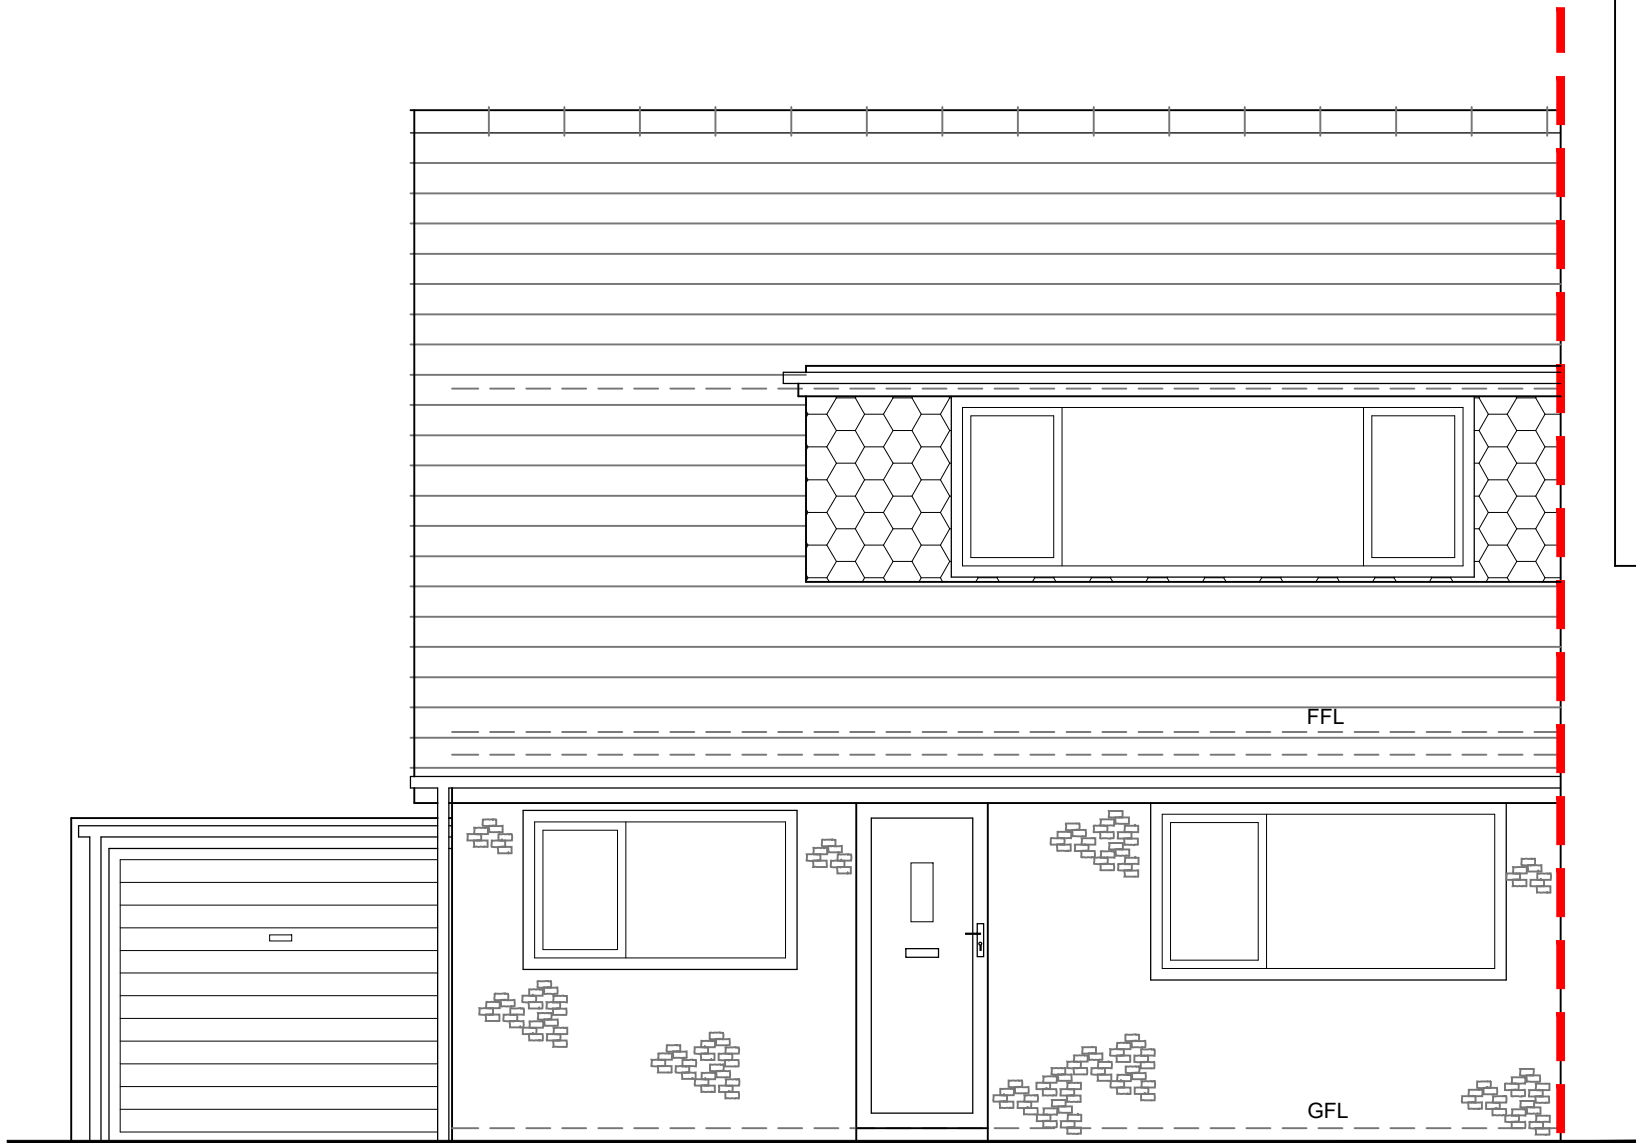

Existing Front Elevation (1:50)

DRAWINGS FOR PLANNING PURPOSES ONLY

No.	Revision	Date	Drawn
CLIENT:			
Mr & Mrs Procter			
PROJECT:			
78 Hacking Drive, Longridge, PR3 3FP			
TITLE:			
Existing Floor, Roof, Site Plans & Elevations			
Drawn	Chkd	Date	Scale
TM		February 2023	As Shown @ A1
Contract No.	Drg No.	Revision	
LP059	DR-001	-	