




SIDE ELEVATION OF BIN STORE

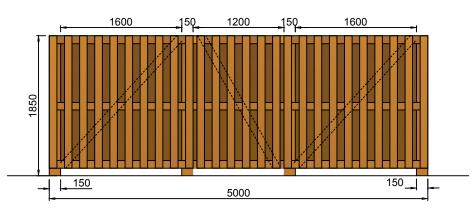


FRONT ELEVATION OF BIN STORE

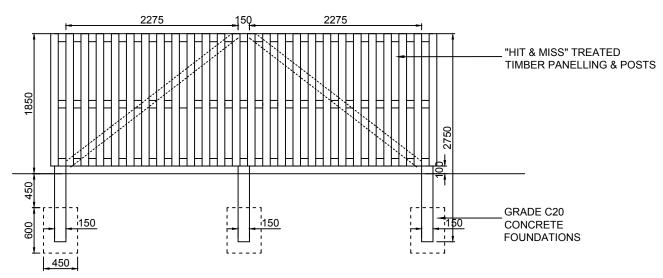

DETAILED REAR ELEVATION OF BIN STORE

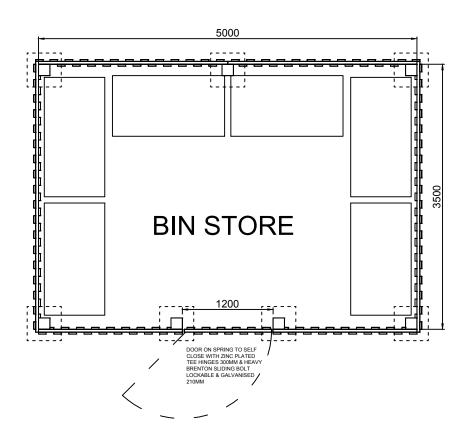

PLAN VIEW OF BIN STORE

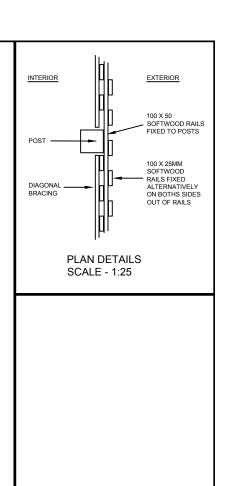

Α	02-01-15	BIN STORE DOOR ADDED, CENTRAL DIVIDER SCREEN OMITTED.	HLL			
REV	DATE	DETAILS OF AMENDMENTS	DRAWN			
REVISIONS						

ALL MEASUREMENTS IN mm - DO NOT SCALE - IF IN DOUBT ASK



LNT CONSTRUCTION LTD UNIT 2, HELIOS 47 ISABELLA ROAD GARFORTH LS25 2DY Tel: 0113 3853858 Fax: 0113 3853859

ideal carehomes

SITE

BIN STORE DETAIL

SCALE 1:50, 25 @ A3		DATE	09-05-12		
DRAWN	EJ	DWG NO.	SDL-033A		
	DRAWING STATUS				
FEASIBIL	.ITY	PLANNING SUBMISSION			

REGULATION APPROVAL CONSTRUCTION ISSU