



NORTH ELEVATION

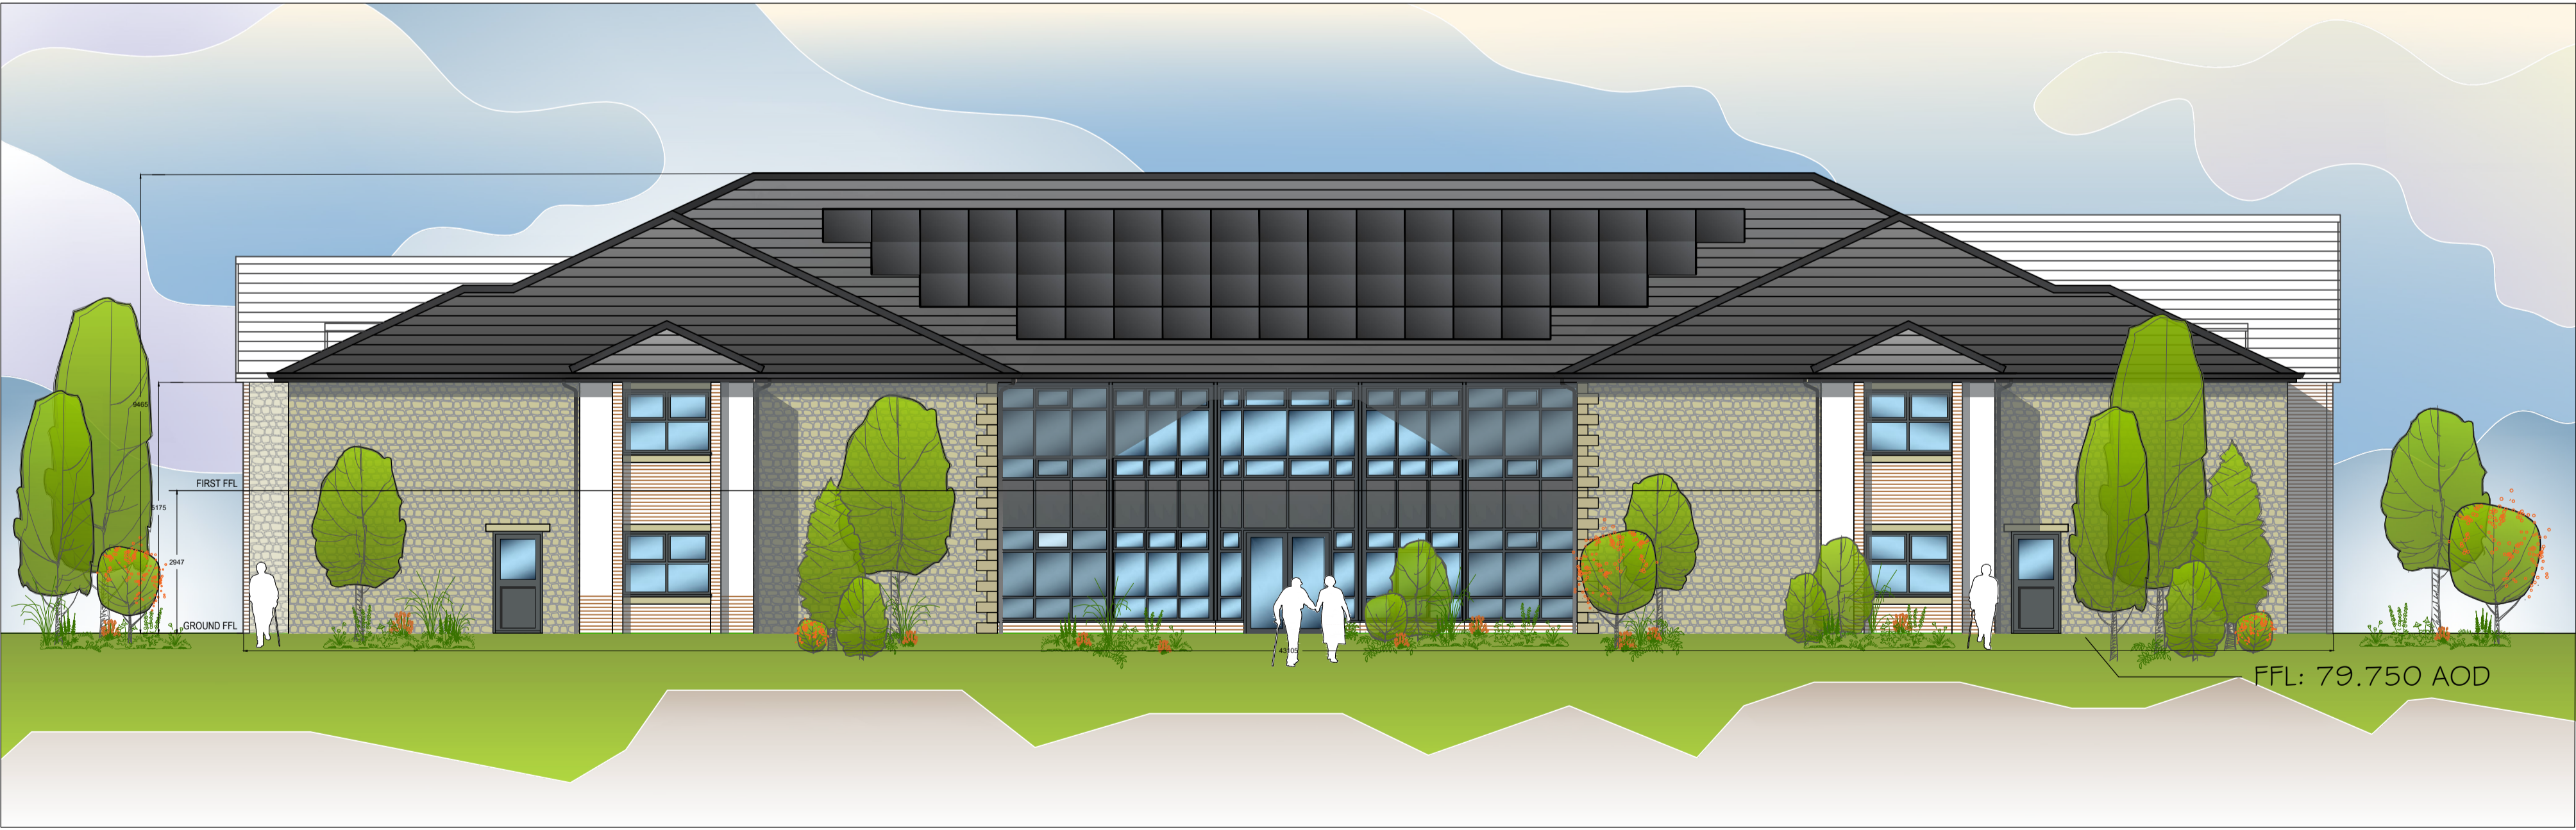

SOUTH ELEVATION

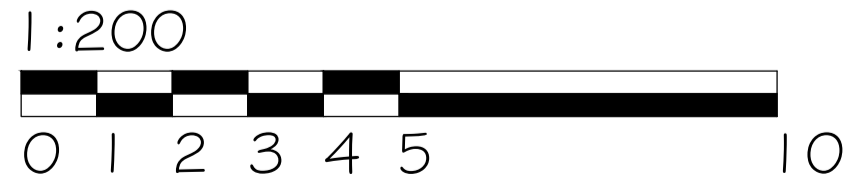

REV	DATE	DETAILS OF AMENDMENTS	DRAWN
REVISIONS			
<div><div>LNT</div><div>Construction</div></div>			
LNT CONSTRUCTION LTD UNIT 2, HELIOS 47 ISABELLA ROAD GARFORTH LS25 2DY Tel: 0113 3853858 Fax: 0113 3853859			
CLIENT			
SITE WHALLEY ROAD BARROW BB7 9AZ			
TITLE 66 BED 2 STOREY CARE HOME ELEVATIONS (2 OF 3)			
SCALE	1:100 @ A1	DATE	02.11.2022
DRAWN	JS	DWG NO.	BB7-9AZ - A-05.2
DRAWING STATUS			
FEASIBILITY		PLANNING SUBMISSION	
PLANNING APPROVAL		REGULATION SUBMISSION	
REGULATION APPROVAL		CONSTRUCTION ISSUE	
CHECKED BY		DATE	
APPROVED BY		DATE	