



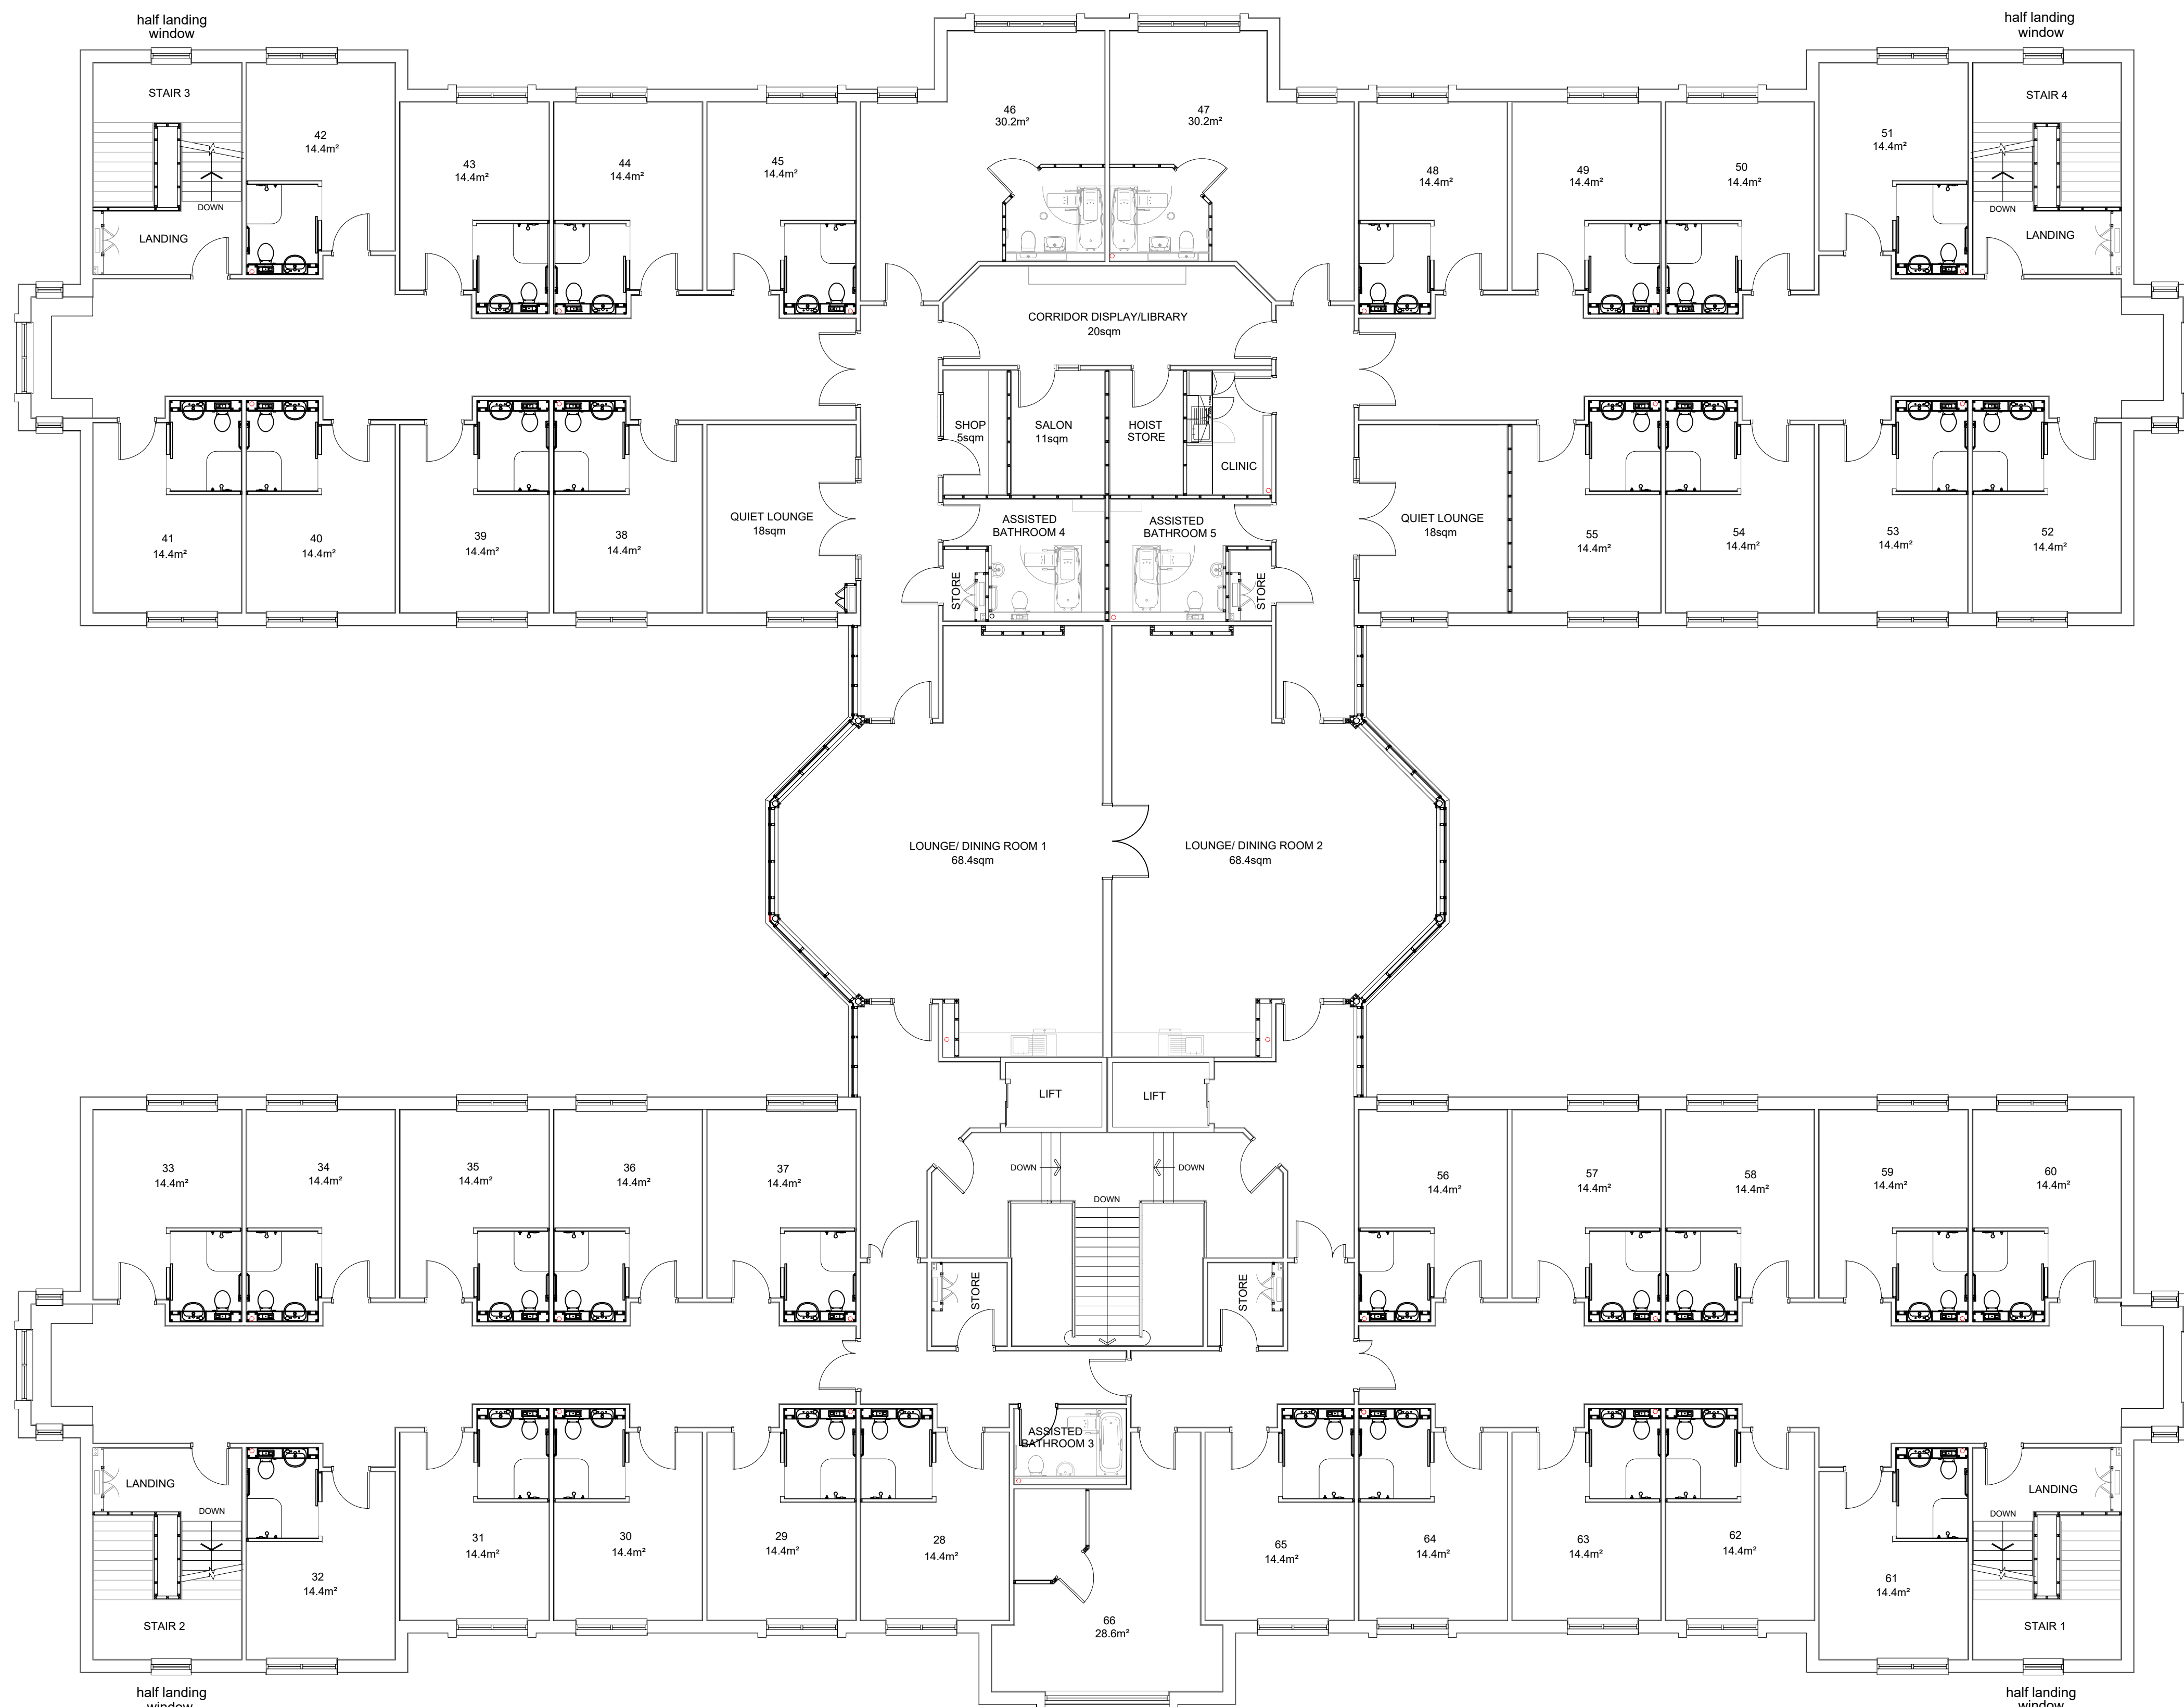

FIRST FLOOR PLAN

36No beds - 14.4sqm excl. ensuite
1No beds - 28.6sqm excl. ensuite
2No beds - 30.2sqm excl. ensuite
day space - 208sqm
day space/resident - 5.3sqm
internal floor area - 1607sqm

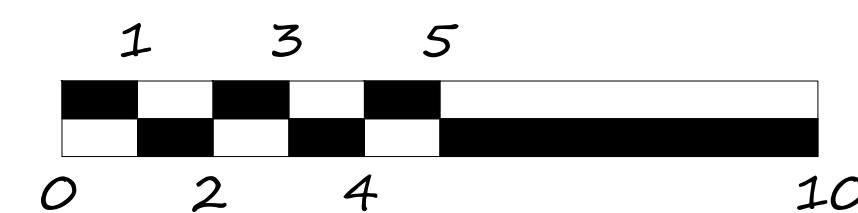

REV	DATE	DETAILS OF AMENDMENTS	DRAWN
REVISIONS			
LNT Construction			
LNT CONSTRUCTION LTD UNIT 2, HELIOS 47 ISABELLA ROAD GARFORTH LS25 2DY Tel: 0113 3853858 Fax: 0113 3853859			
CLIENT			
SITE WHALLEY ROAD BARROW BB7 9AZ			
TITLE 66 BED 2 STOREY CARE HOME FIRST FLOOR PLAN			
SCALE	1:100 @ A1	DATE	06.10.2022
DRAWN	JS	DWG NO.	BB7 9AZ - A-04.2
DRAWING STATUS			
FEASIBILITY		PLANNING SUBMISSION	
PLANNING APPROVAL		REGULATION SUBMISSION	
REGULATION APPROVAL		CONSTRUCTION ISSUE	
CHECKED BY		DATE	
APPROVED BY		DATE	