


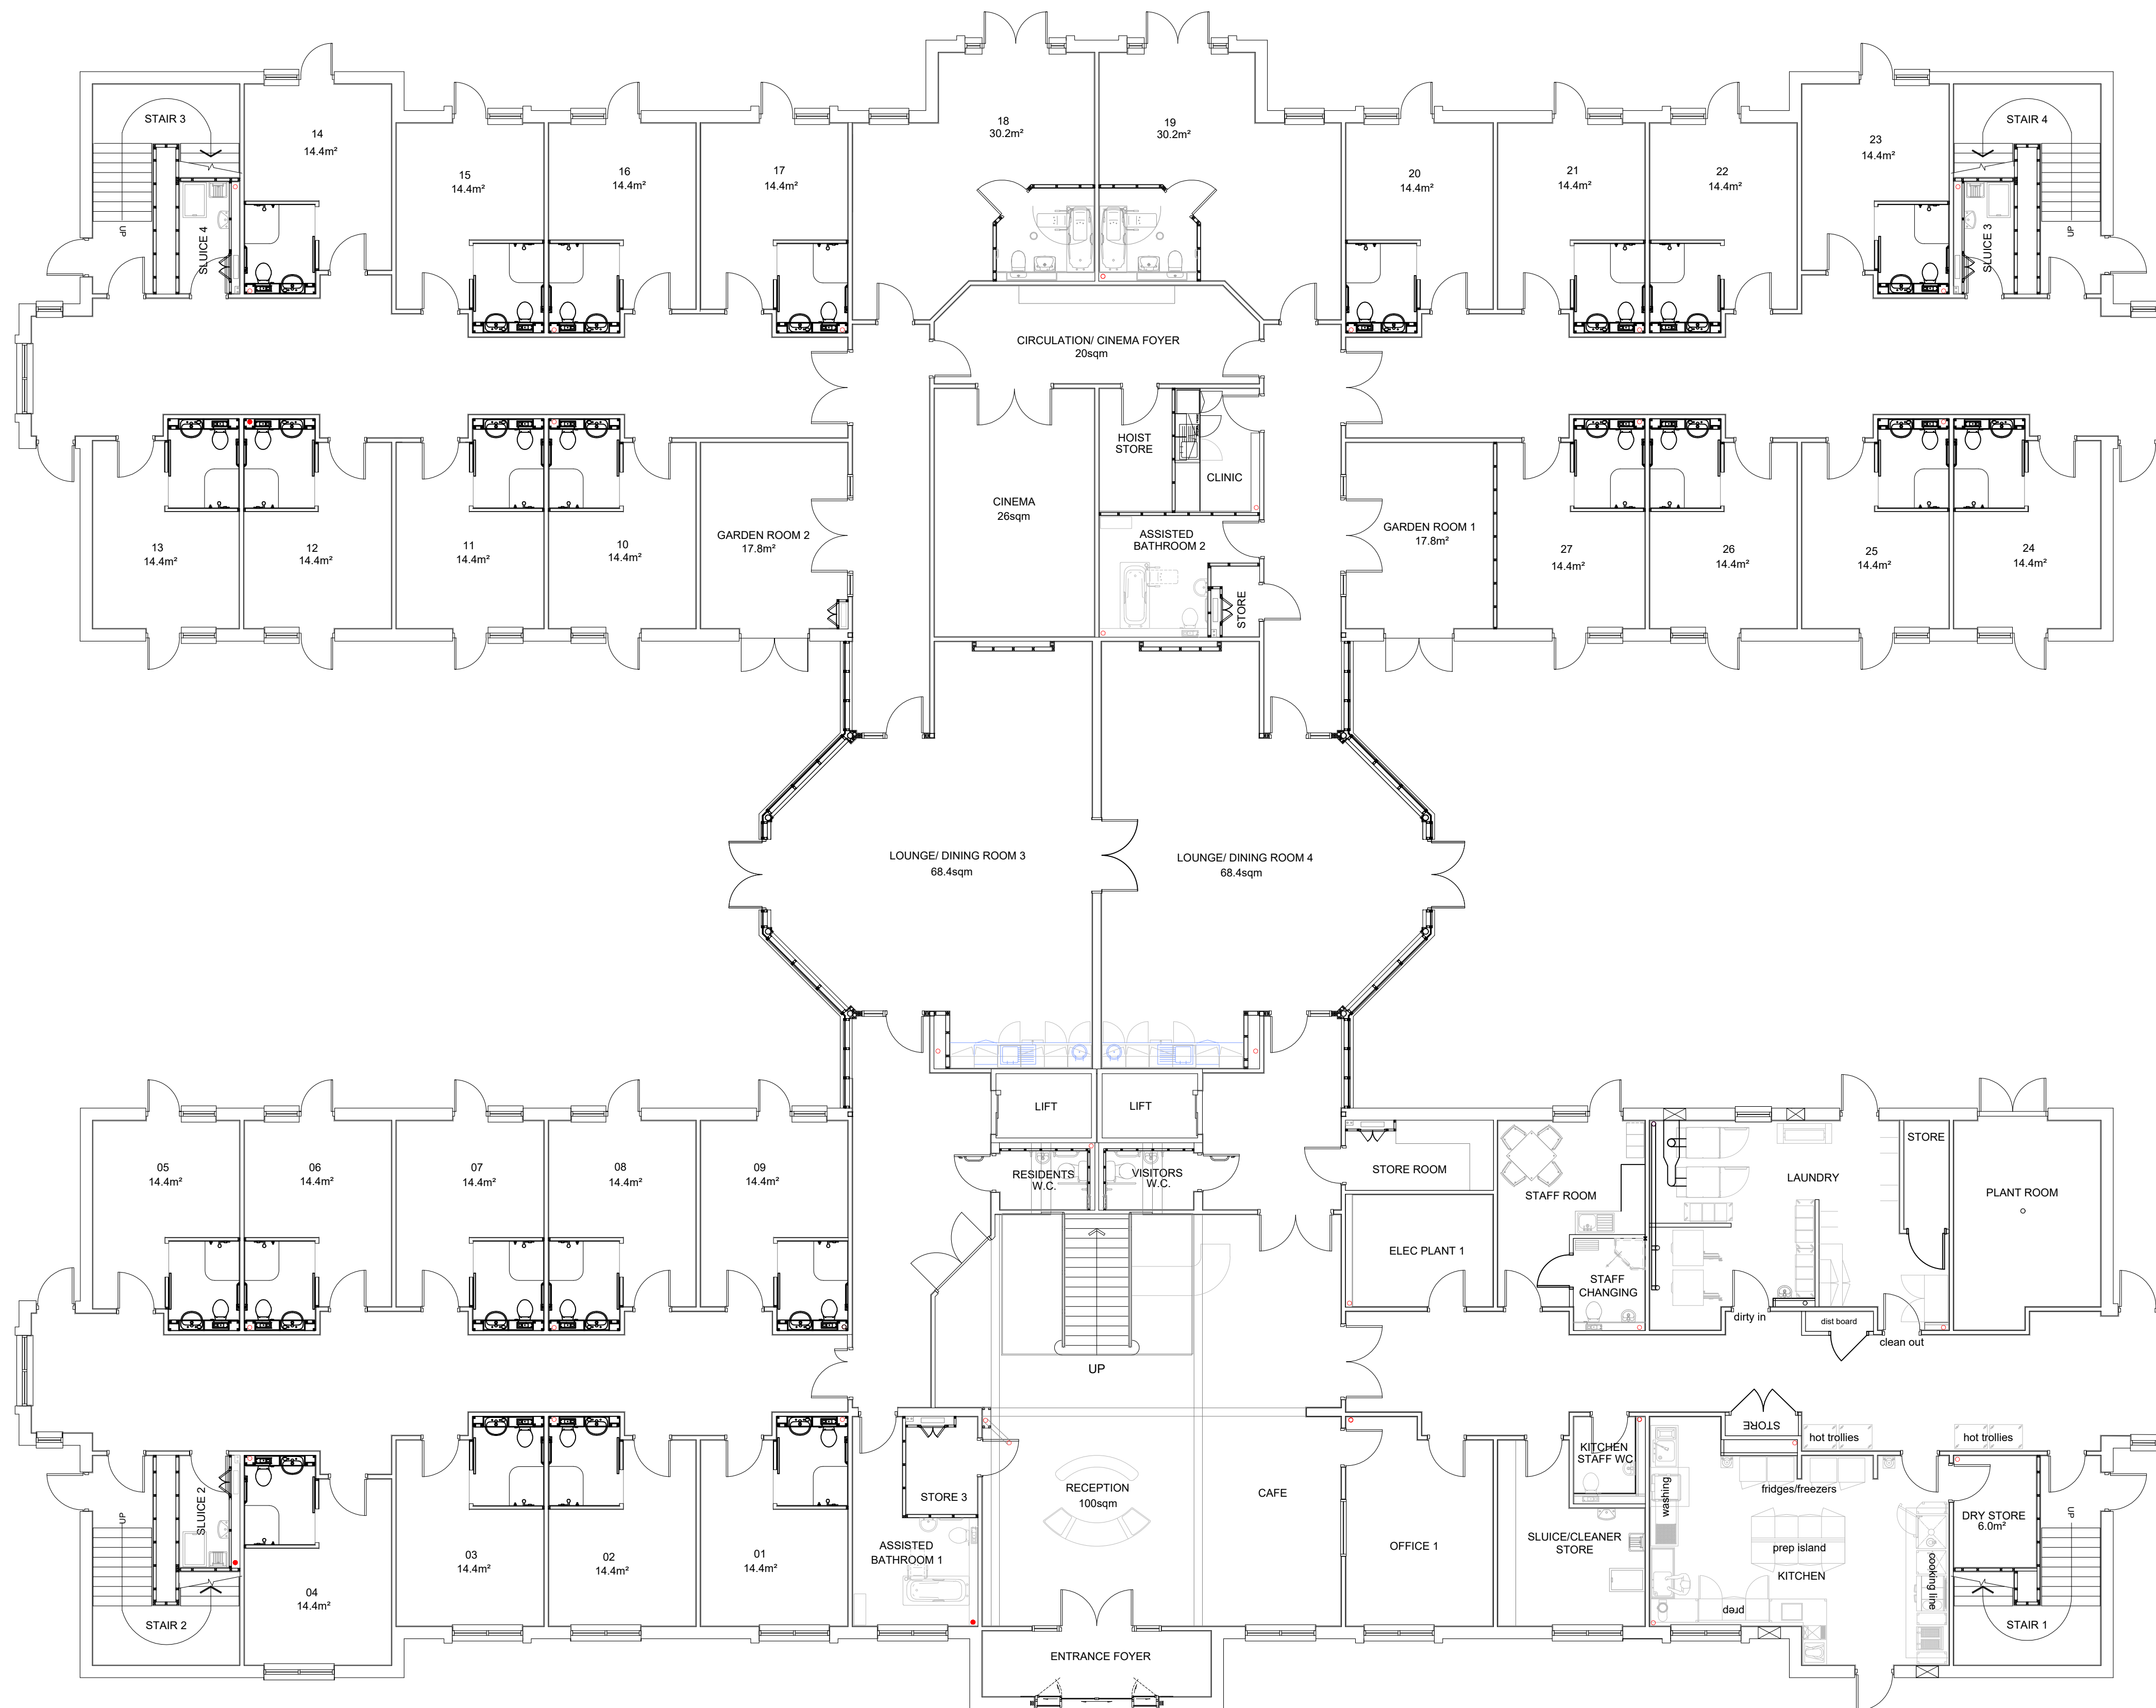

GROUND FLOOR PLAN


25 No beds - 14.4sqm excl. ensuite

2 No beds - 30.2sqm excl. ensuite

day space - 318.4sqm

day space/resident - 11.7sqm

internal floor area - 1607sqm

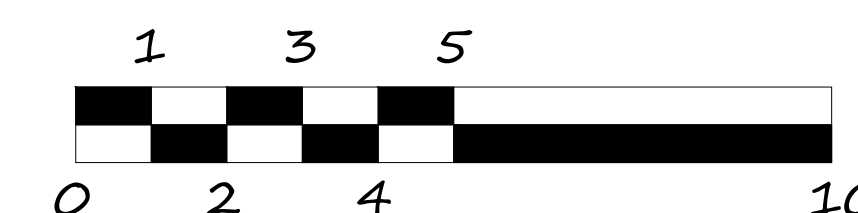

REV	DATE	DETAILS OF AMENDMENTS	DRAWN
REVISIONS			



LNT CONSTRUCTION LTD
UNIT 2, HELIOS 47
ISABELLA ROAD
GARFORTH
LS25 2DY
Tel: 0113 3853858
Fax: 0113 3853859

CLIENT

SITE WHALLEY ROAD
BARROW
BB7 9AZ

TITLE 66 BED 2 STOREY CARE HOME
GROUND FLOOR PLAN

SCALE	1:100 @ A1	DATE	06.10.2022
DRAWN	JS	DWG NO.	BB7 9AZ - A-04.1
DRAWING STATUS			
FEASIBILITY	PLANNING SUBMISSION		
PLANNING APPROVAL	REGULATION SUBMISSION		
REGULATION APPROVAL	CONSTRUCTION ISSUE		
CHECKED BY		DATE	
APPROVED BY		DATE	