


**NOTES**  
 THIS DRAWING IS TO BE READ IN CONJUNCTION WITH ALL OTHER DRAWINGS FOR THIS PROJECT. ALL LEVELS AND DIMENSIONS ARE TO BE CHECKED ON SITE BY THE CONTRACTOR, PRIOR TO PLACING ORDERS OR COMMENCING ANY OF THE RELEVANT WORKS. ALL DIMENSIONS ARE IN MILLIMETRES UNLESS STATED OTHERWISE. ANY DISCREPANCIES BETWEEN THE INFORMATION SHOWN ON THE PLAN AND THAT FOUND ON SITE ARE TO BE REPORTED TO THE DESIGNER IMMEDIATELY.

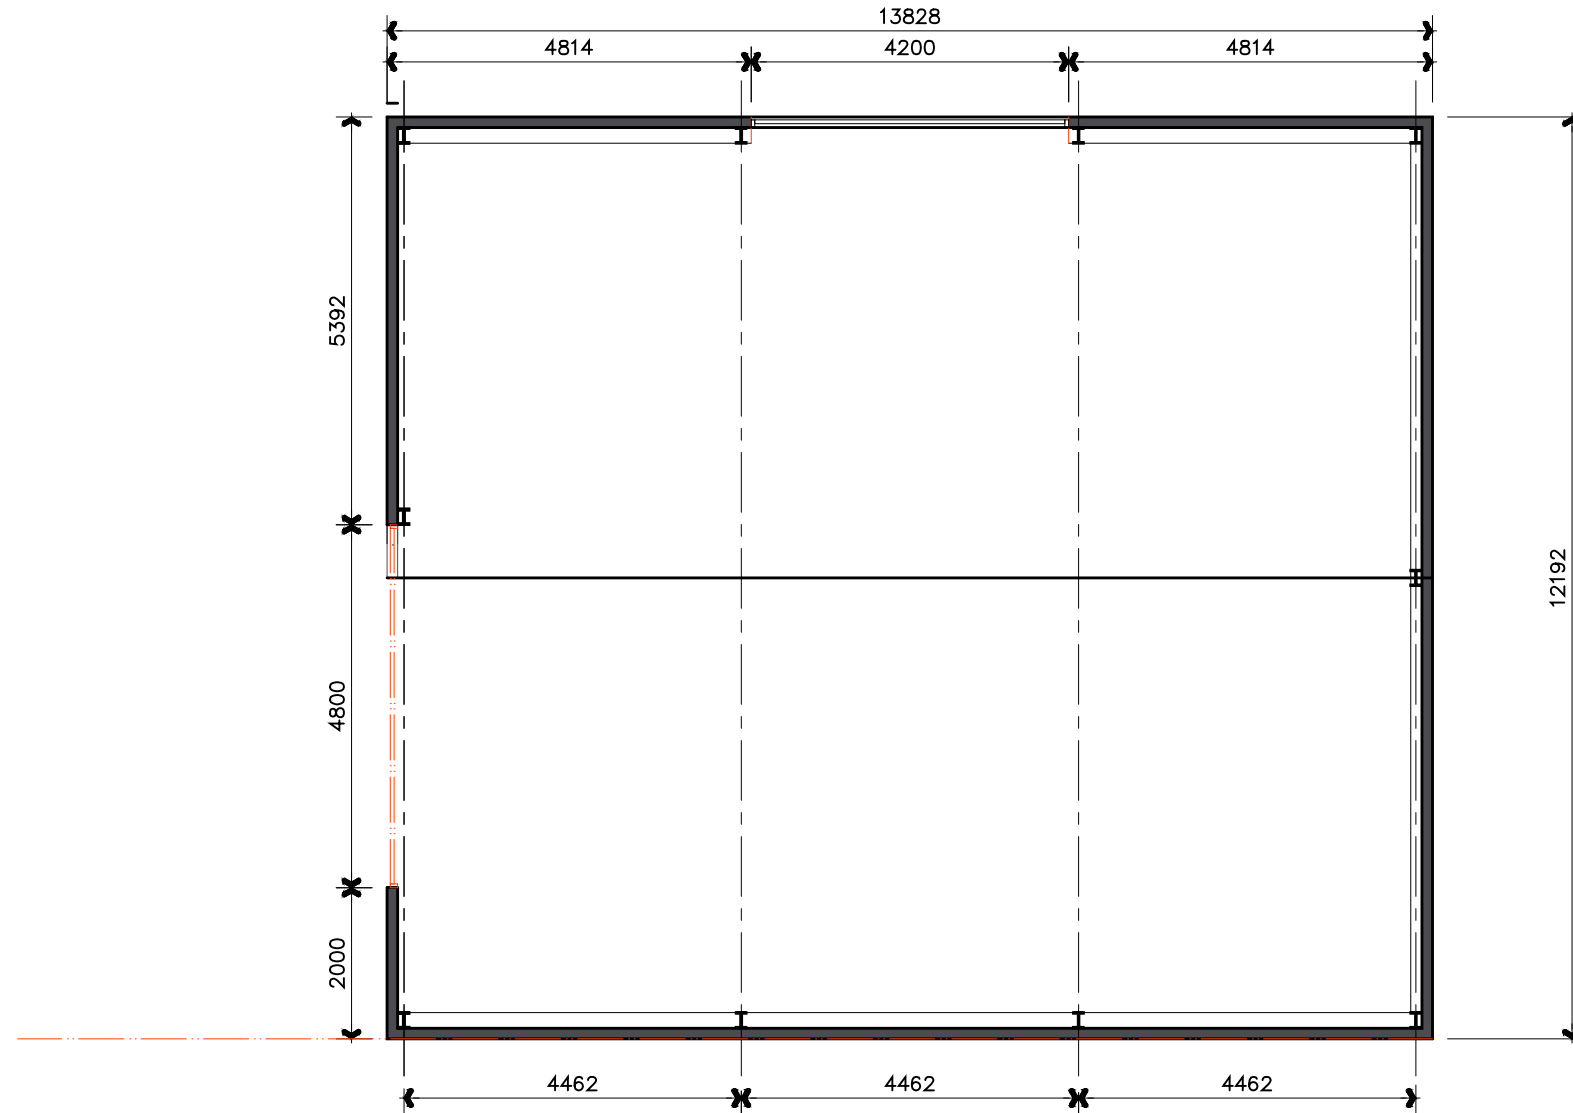

FLOOR PLAN

A 08.02.21 plan amended to suit planners comments 05.02.21

Rev.	Date	Description
------	------	-------------

**A.L.H. Design Services**  
 Barley Cottage, Brewery Street, Longridge, Lancs  
 PR3 3NB, Tel & Fax : (01772) 785719

**Client**  
 Mr & Mrs S Rich,  
 Stella Maris,  
 Alston Lane,  
 Nr Preston Lancs,  
 PR3 3BN

**Job/Scheme Title**  
 ERECTION OF AGRICULTURAL  
 UNIT ON VACANT LAND AND  
 ASSOCIATED SITE WORKS

**Drawing Title**  
 PROPOSED PLANS

Job/Scheme Number		Drawing Number	
0593/93		Drawing No 10 A	
Scale	Date	Drawn	Checked
1 / 100	Nov 20	a.t.l-h.	