

Notes:


1. Notes

B For proposed elevations please see drawing BB_189-P21

For proposed elevations please see drawing BB_189-P21

For proposed elevations please see drawing BB_189-P21

A For proposed elevations please see drawing BB_189-P21

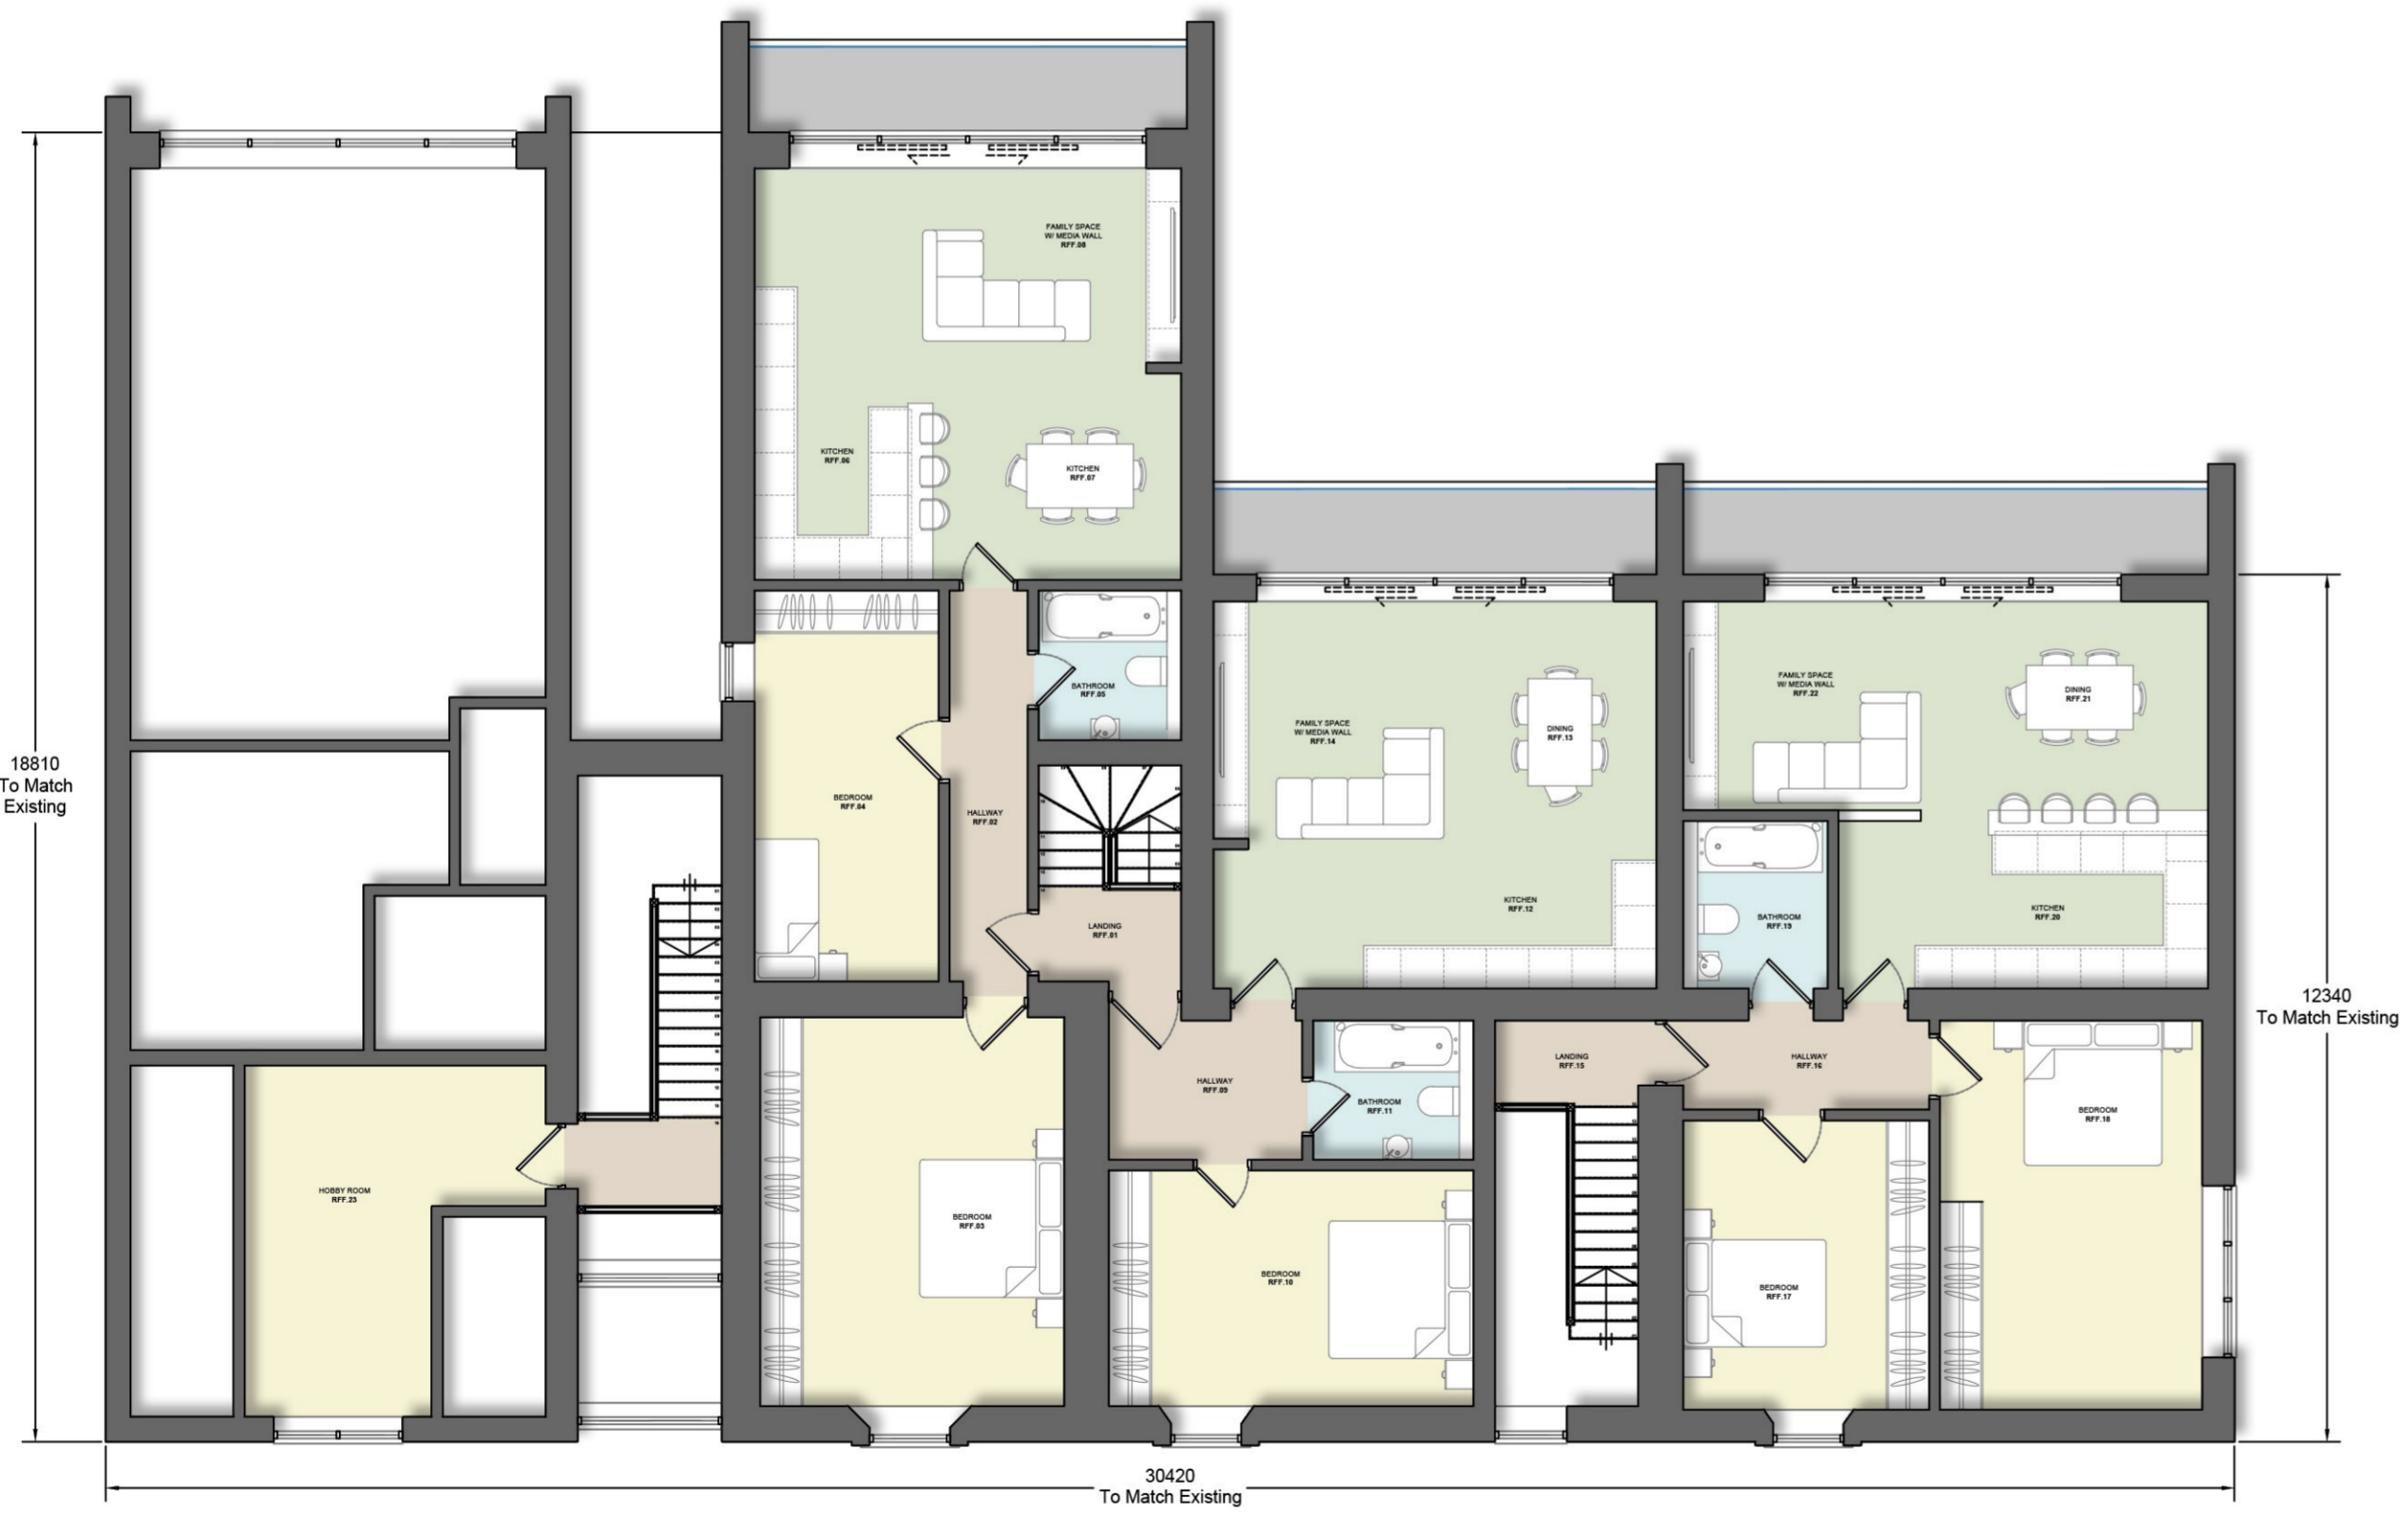

PROPOSED FIRST FLOOR PLAN
SCALE 1:100 @ A2



REV.	DESCRIPTION:	BY:	DATE:
STATUS: Stage 3 - Spatial Coordination			



SITE: Dog & Partridge Hesketh Lane Chipping PR3 2TH			
CLIENT: Homelife Developments Ltd			
JOB TITLE: Proposed Residential Development			
DRAWING TITLE: Proposed First Floor Plan			
SCALE: 1:100@A2	DATE: 06/02/23	DRAWN: CH	CHECKED:
JOB NO: BBA_189	DRAWING NO: P13	REVISION:	A