



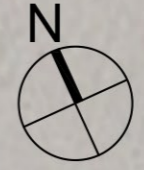

Blue hatch denotes 70m visibility splay 2.4m back from junction.

 

Notes:

- Notes

REV:	DESCRIPTION:	BY:	DATE:
------	--------------	-----	-------

STATUS: Stage 3 - Spatial Coordination



SITE:  
 Dog & Partridge  
 Hesketh Lane  
 Chipping  
 PR3 2TH

CLIENT:  
 Homelife Developments Ltd

JOB TITLE:  
 Proposed Residential Development

DRAWING TITLE:  
 Proposed Site Plan

SCALE: 1:250@A3	DATE: 21/12/22	DRAWN: CH	CHECKED:
JOB NO: BBA_189	DRAWING NO: P05	REVISION: B	