
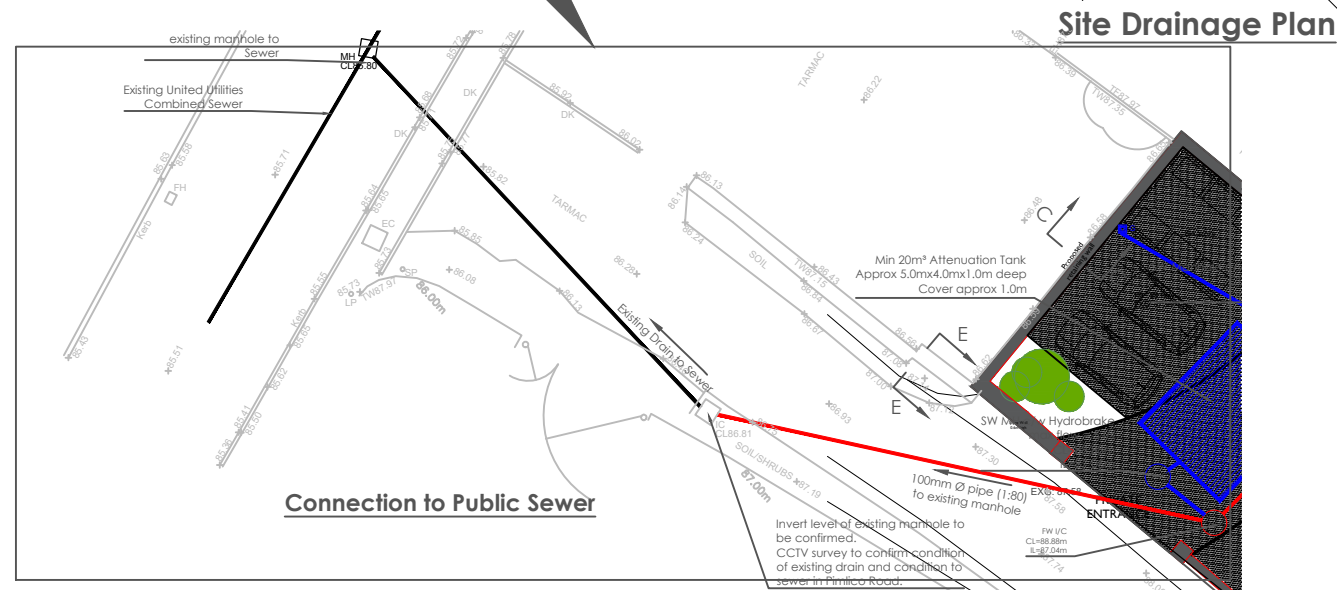


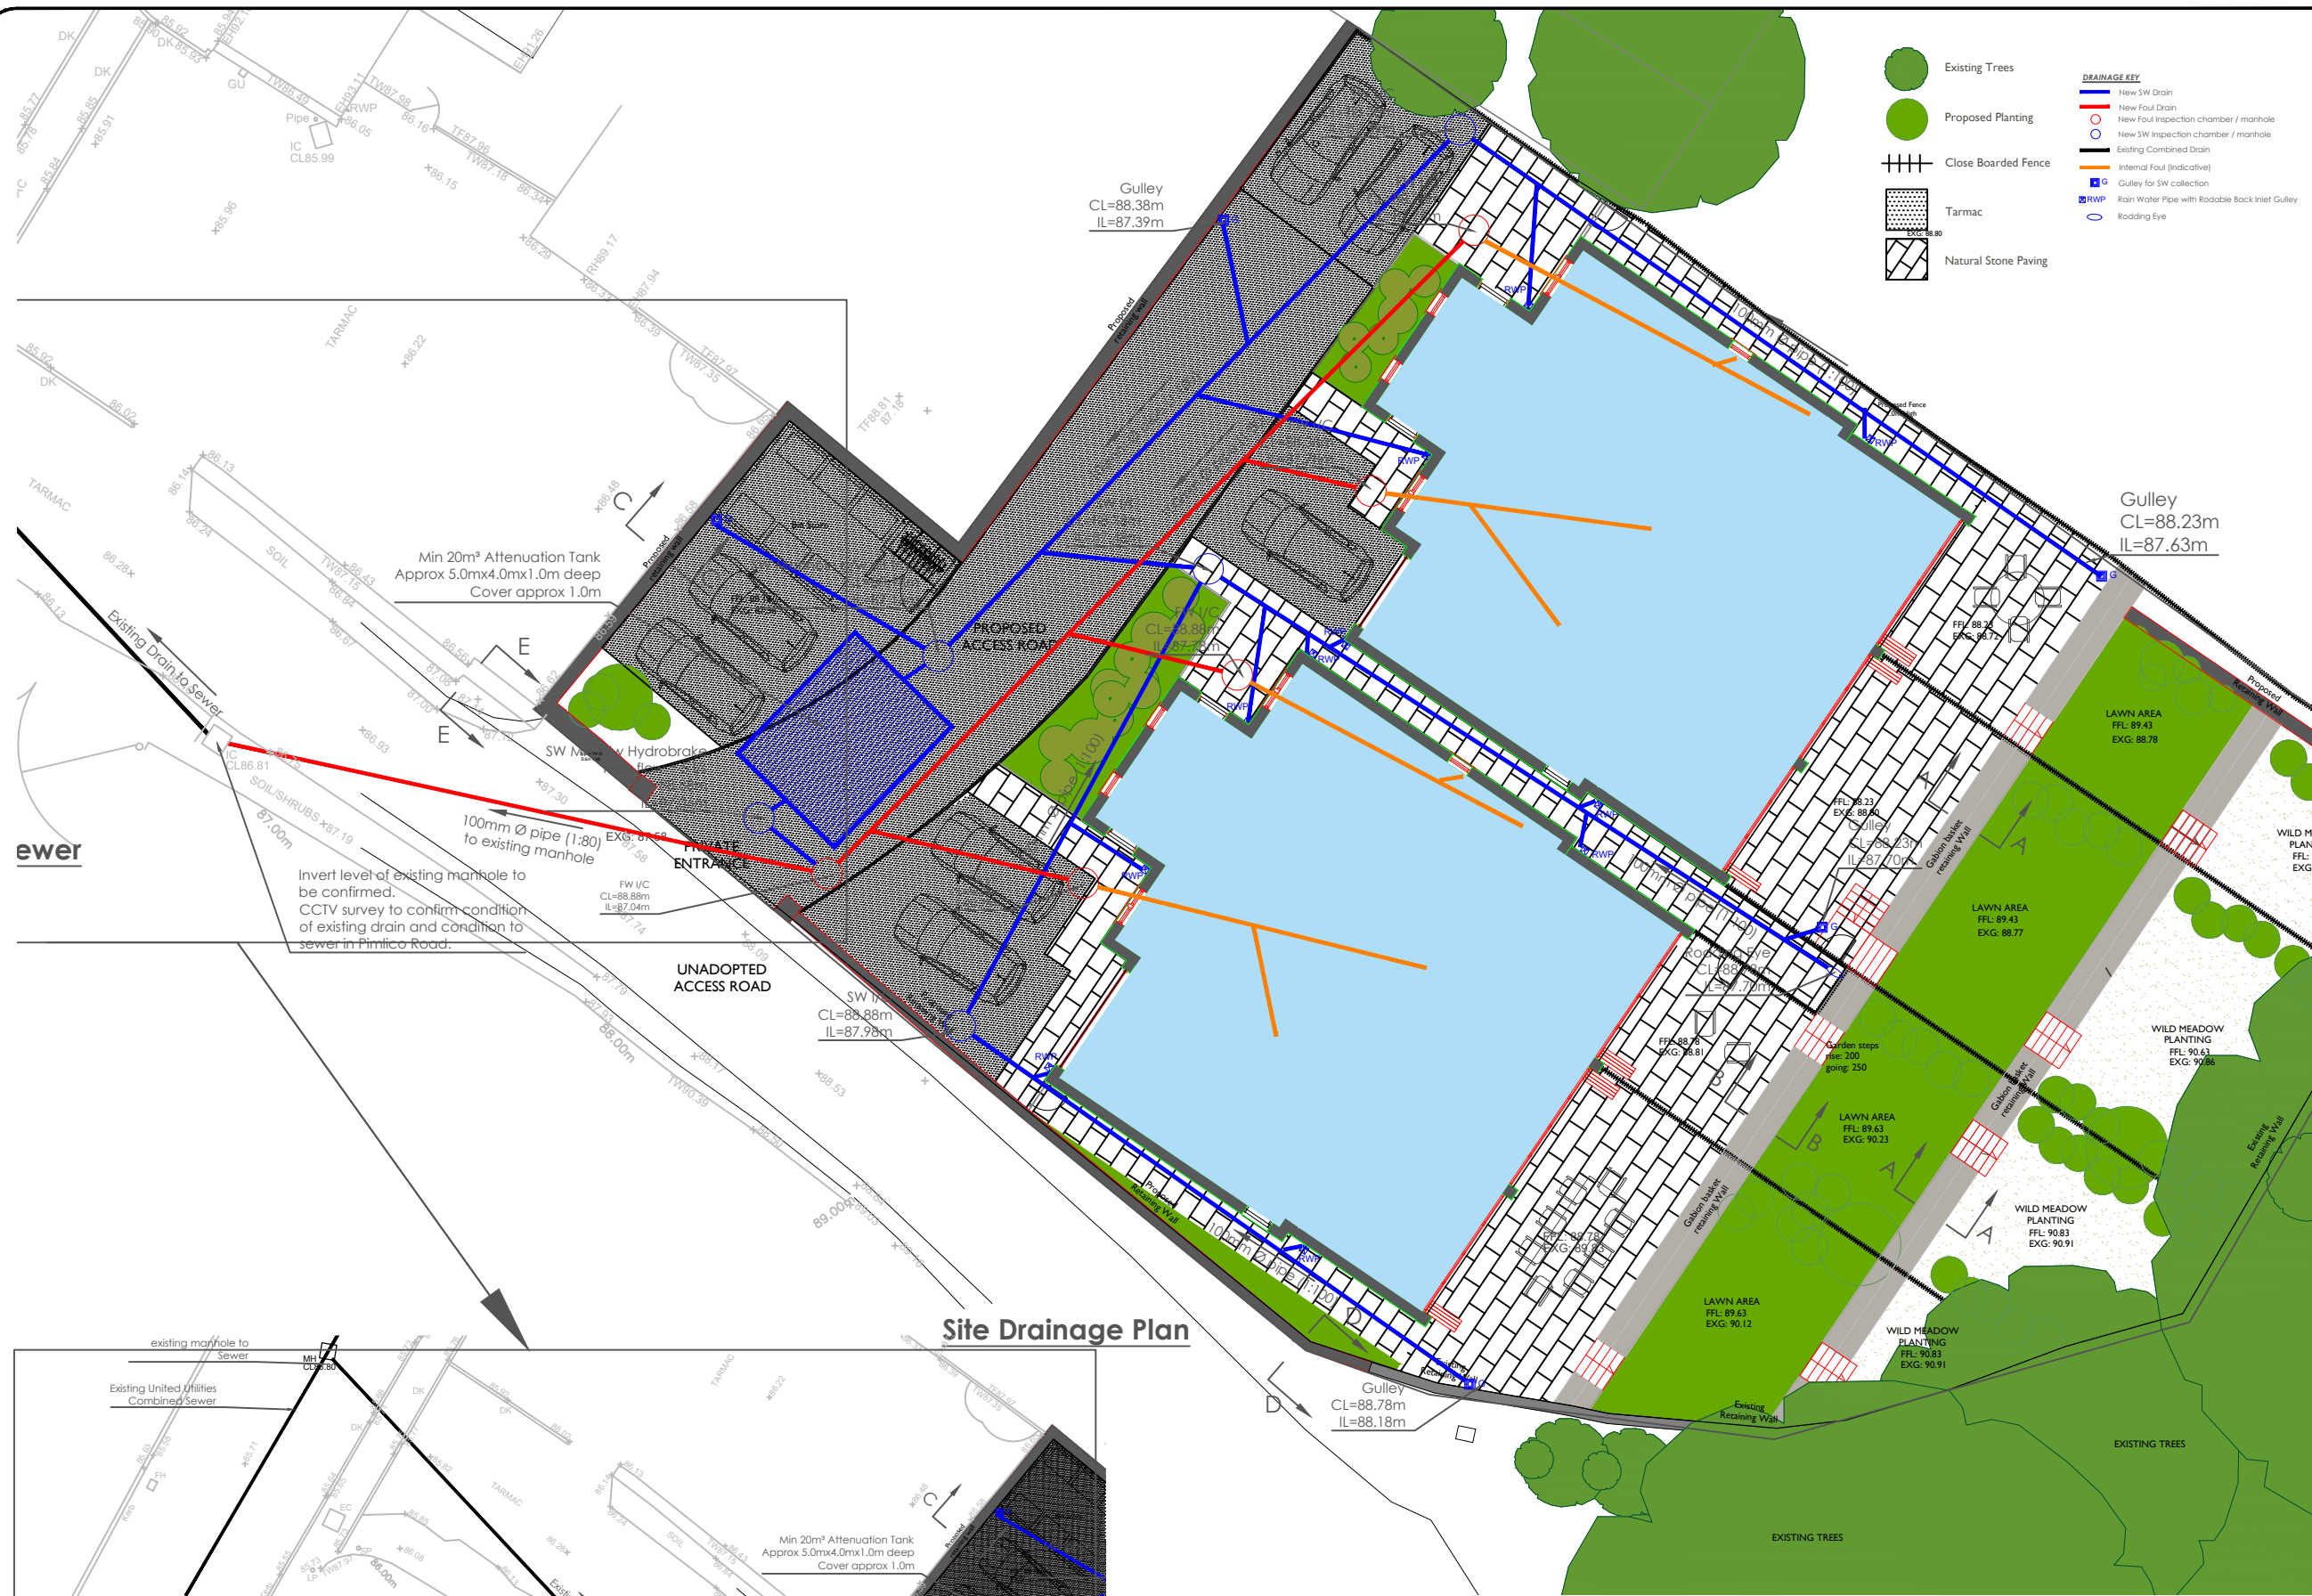

Notes:

1. THIS DRAWING IS TO BE READ IN CONJUNCTION WITH ALL OTHER RELEVANT ENGINEERS AND ARCHITECTS SPECIFICATIONS AND DRAWINGS.
2. THE EXISTING 150mm COMBINED DRAIN IS TO BE DIVERTED AROUND THE PROPOSED DEVELOPMENT.
3. THE ATTENUATION STORAGE VOLUME IS BASED ON A 30 YEAR STORM PERIOD WITH THE DISCHARGE RATE BEING RESTRICTED TO THE MINIMUM PRACTICAL FLOW RATE OF 5 L/S.
4. ATTENUATION TANK TO BE LOCATED WITHIN CAR PARK. SUITABLE STORAGE CRATE SYSTEM MUST BE USED TO WITHSTAND THE IMPOSED LOAD OF TRAFFIC FROM ABOVE (I.E. FOR 12 TONNE VEHICLE - WAVIN AQUACELL PRIME OR SIMILAR APPROVED). ATTENUATION TANK AND ASSOCIATED INLET/OUTLET MANHOLES TO BE INSTALLED STRICTLY IN ACCORDANCE WITH MANUFACTURERS INSTRUCTIONS.
5. ALL INVERT LEVELS/COVER LEVELS ARE INDICATIVE ONLY AND ARE DEPENDANT ON THE LEVEL OS THE EXISTING COMBINED SEWER. ALL LEVELS ARE SUBJECT TO VERIFICATION BY THE CONTRACTOR FOLLOWING INVESTIGATION. MINIMUM PIPE GRADIENTS SHOWN MUST BE MAINTAINED AT ALL TIMES.
6. ALL EXISTING SEWERS THAT ARE TO BE USED SHOULD BE FULLY INSPECTED AND A CCTV SURVEY SHOULD BE CARRIED OUT TO VERIFY THE DEPTH, SIZE AND CONDITION.
7. THE EXACT LOCATION OF THE RAINWATER PIPES ARE SUBJECT TO CONFIRMATION BY THE ARCHITECT.
8. INFORMATION IS FOR PLANNING ONLY, NOT FOR CONSTRUCTION.
9. TO BE READ IN CONJUNCTION WITH THE DRAINAGE STRATEGY FOR THE SITE.

A	Additional Retaining Wall Sections	MB	11/03/20
-	Initial proposal for discussion.	MB	23/01/20
REV:	DESCRIPTION:	BY:	DATE:
STATUS: For Planning			

LFS

engineering

Studio Four

Owen Wall

Summerbridge

HG3 4DN

info@lfsengineering.co.uk

Registered in the UK.

Company No. 11098013

CLIENT:

Dominic Giles

Ribble Valley Developments

The Black Horse Inn

Clitheroe

PROJECT:	Housing Development		
	Land Behind Black Horse Inn		
TITLE:	General Arrangment		
	Site Drainage Plan		
SCALE AT A3:	DATE:	DRAWN:	CHECKED:
1:200	23/01/20	MB	-
PROJECT NO:	DRAWING NO:	REVISION:	
0207	0207-201	A	