

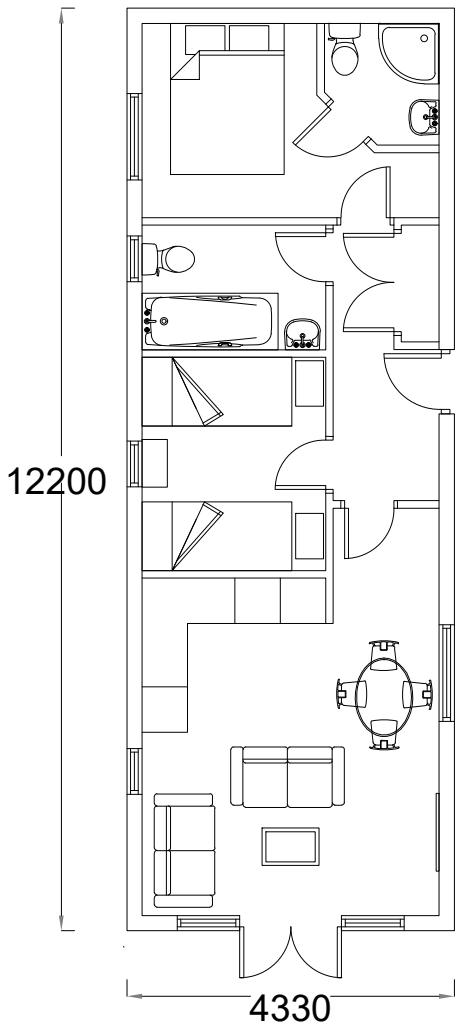



Location Plan
Scale: 1:2500@A2

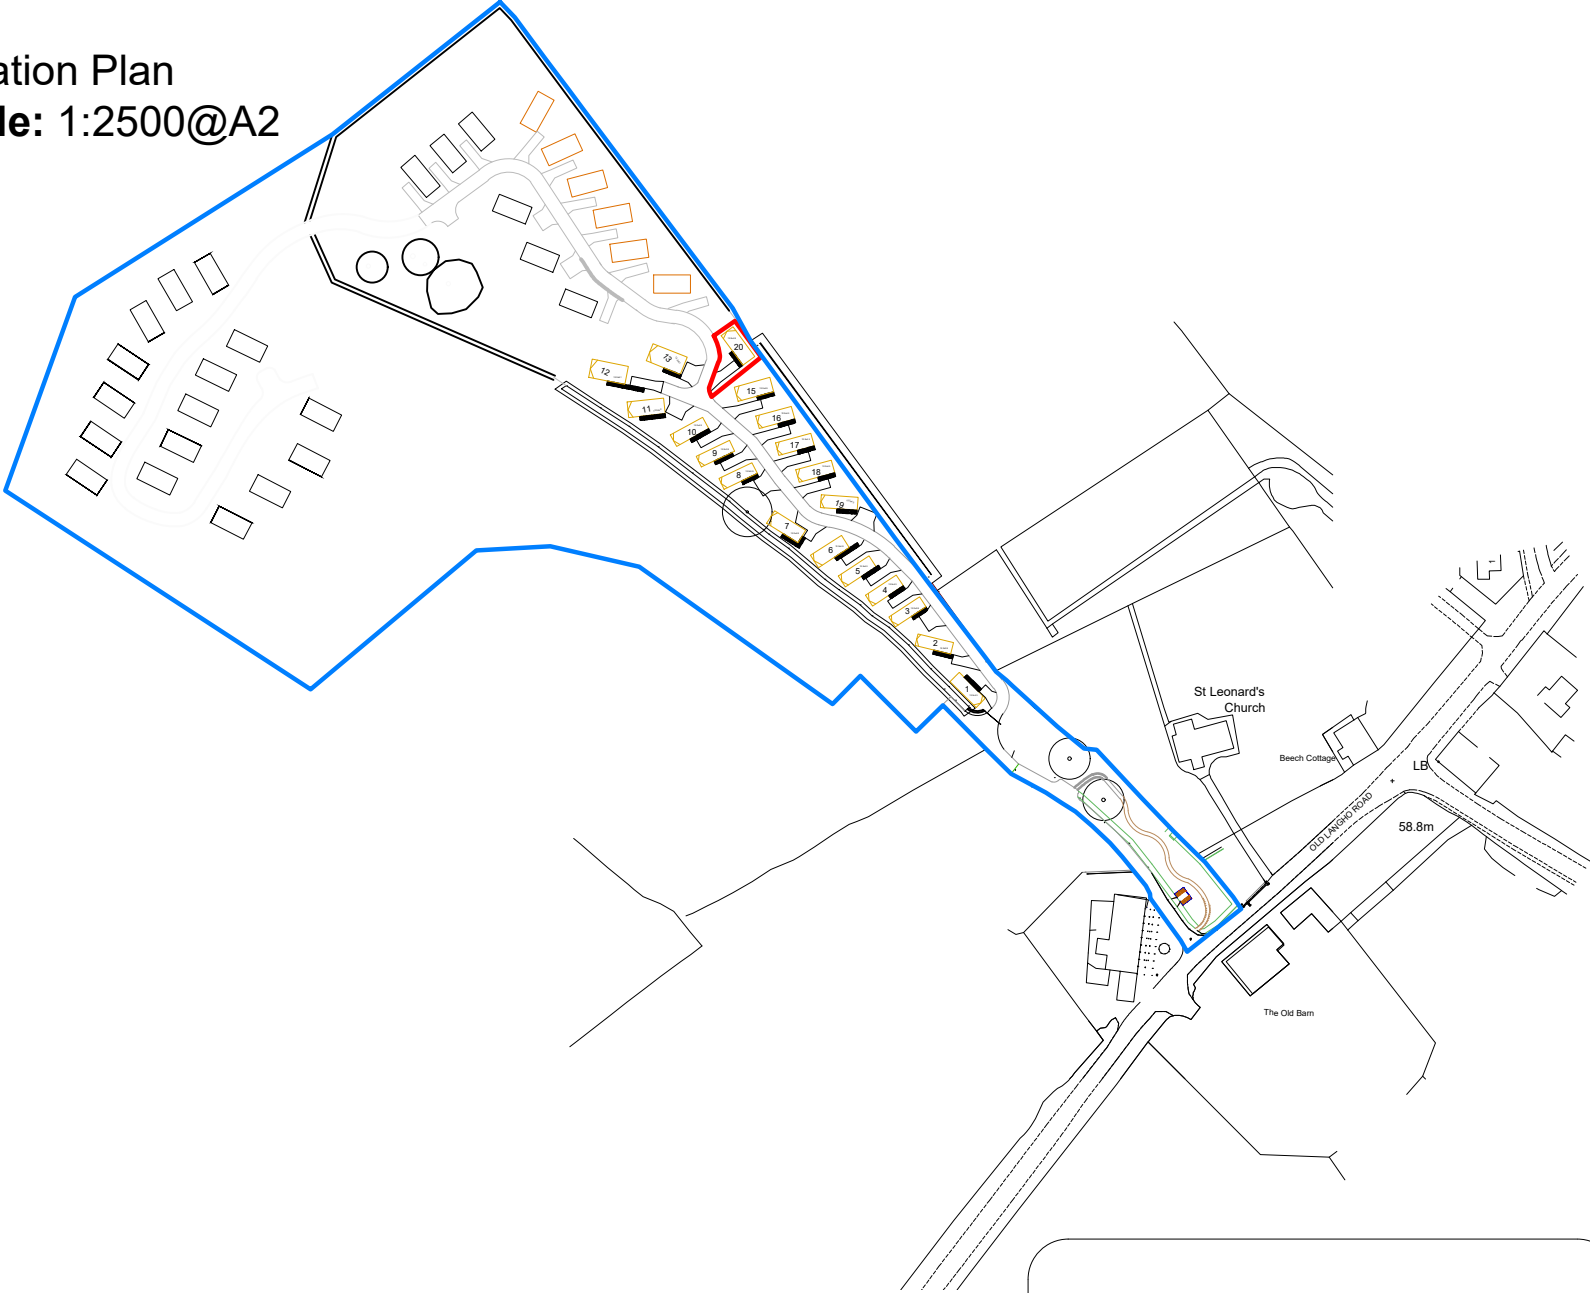

PROPOSED FLOOR PLAN

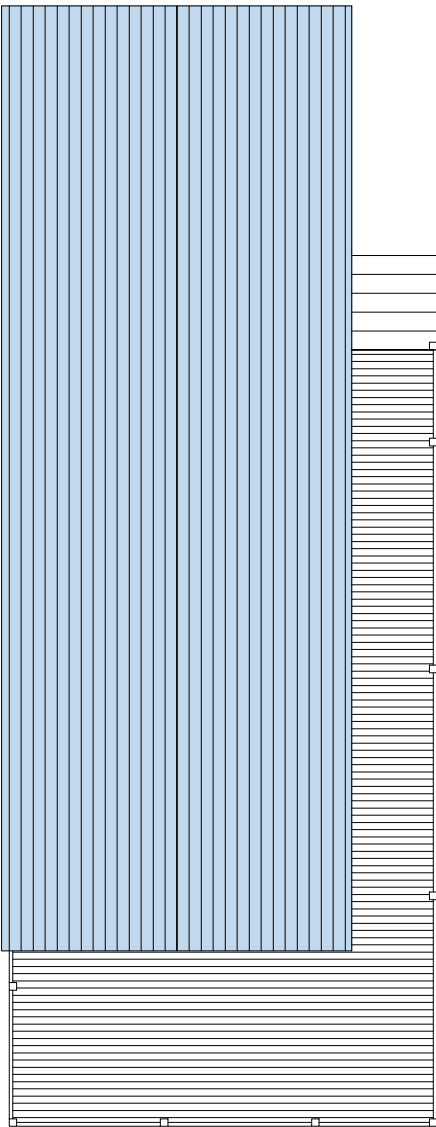

PROPOSED FLOOR PLAN

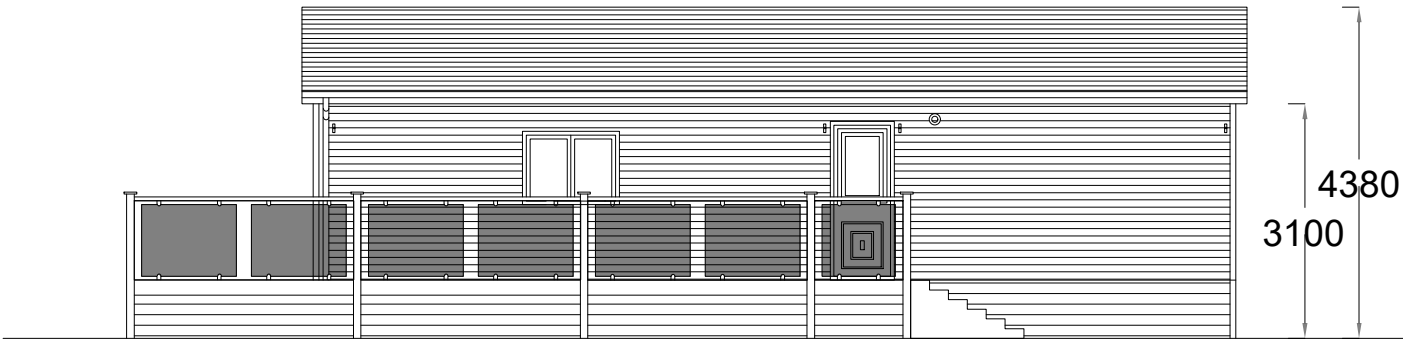


PROPOSED FRONT ELEVATION




PROPOSED SIDE ELEVATION

Plans and Elevations
Scale: 1:100@A2

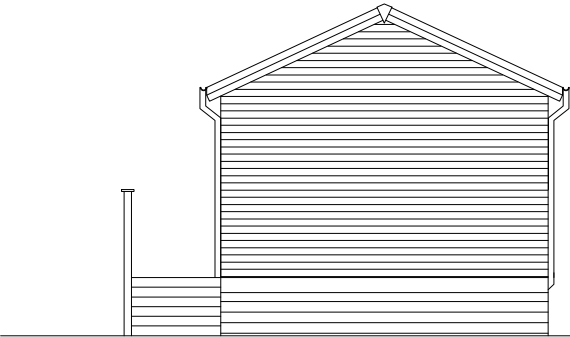

PROPOSED SIDE ELEVATION

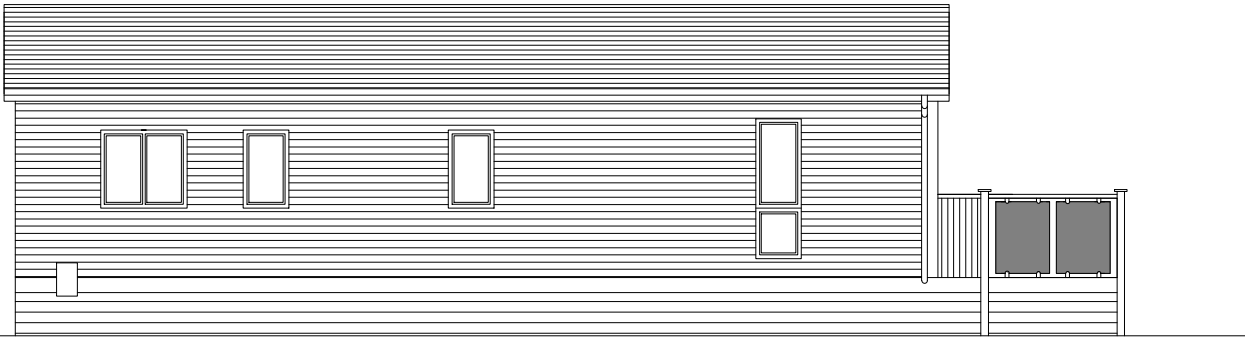

PROPOSED REAR ELEVATION

Notes:

All work is to be carried out to the latest current British standards Codes of Practice and recognised working practices.

All work and materials should comply with Health and Safety legislation.

All work and materials to be approved by the District Authority Building Control Officer.

All dimensions are in millimetres unless where explicitly shown otherwise.

The contractor should check and certify all dimensions as work proceeds and notify the architect of any discrepancies.

Do not scale off the drawings, if in doubt ask.

Address: Ribble Valley View Holiday Park,
Brockhall Village,
Langho

Title: Lodge Plan and Elevations

AV Town Planning

Chartered Town Planning

Town Planning - Architectural Design - Building Regulations - Surveying

Phone: 01282 691744
Email: alan@thereedleygroup.co.uk
31-33 Kenyon Road, Nelson, Lancashire, BB9 5SZ

Drawing No: SIMPS/08 - Dwg02 **Drawn:** DP

Client: Ribble Valley View

Date: 06/02/23 **Scale:** @A2