
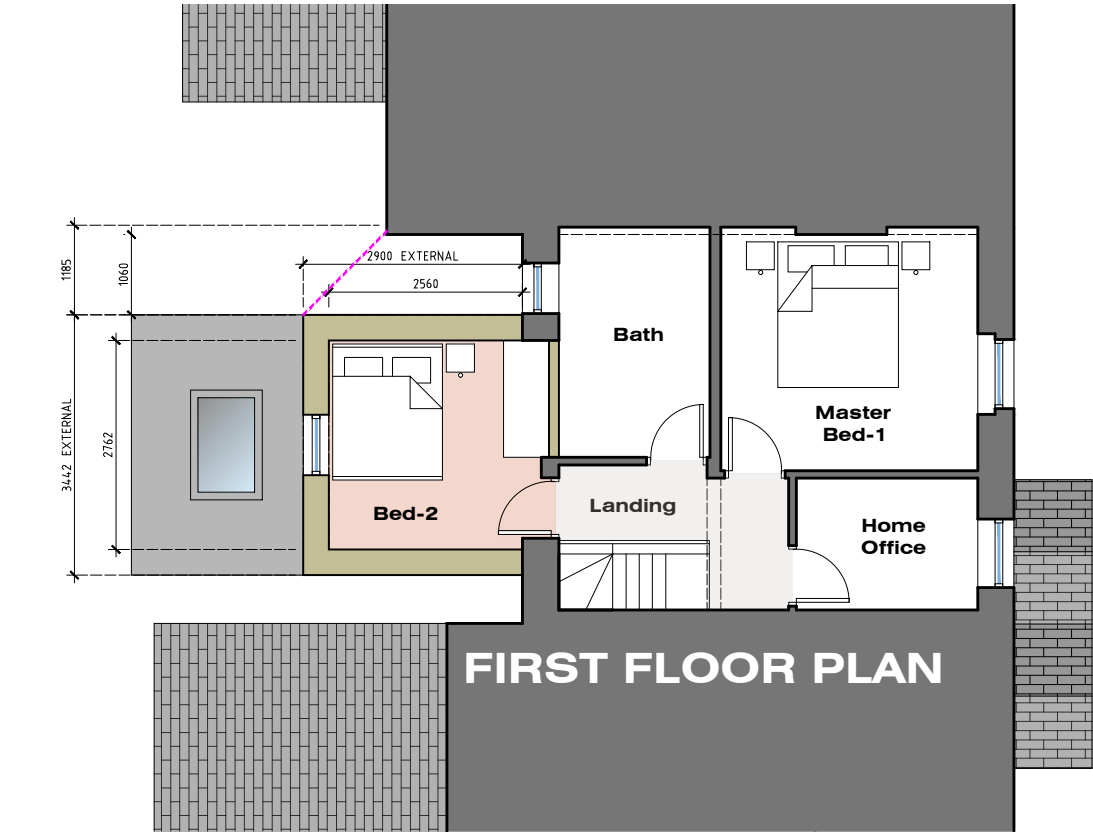


PROPOSED SITE & FLOOR PLANS

SINGLE STOREY EXTENSION: 67 HIGHER ROAD - LONGRIDGE - PRESTON - PR3 3SX

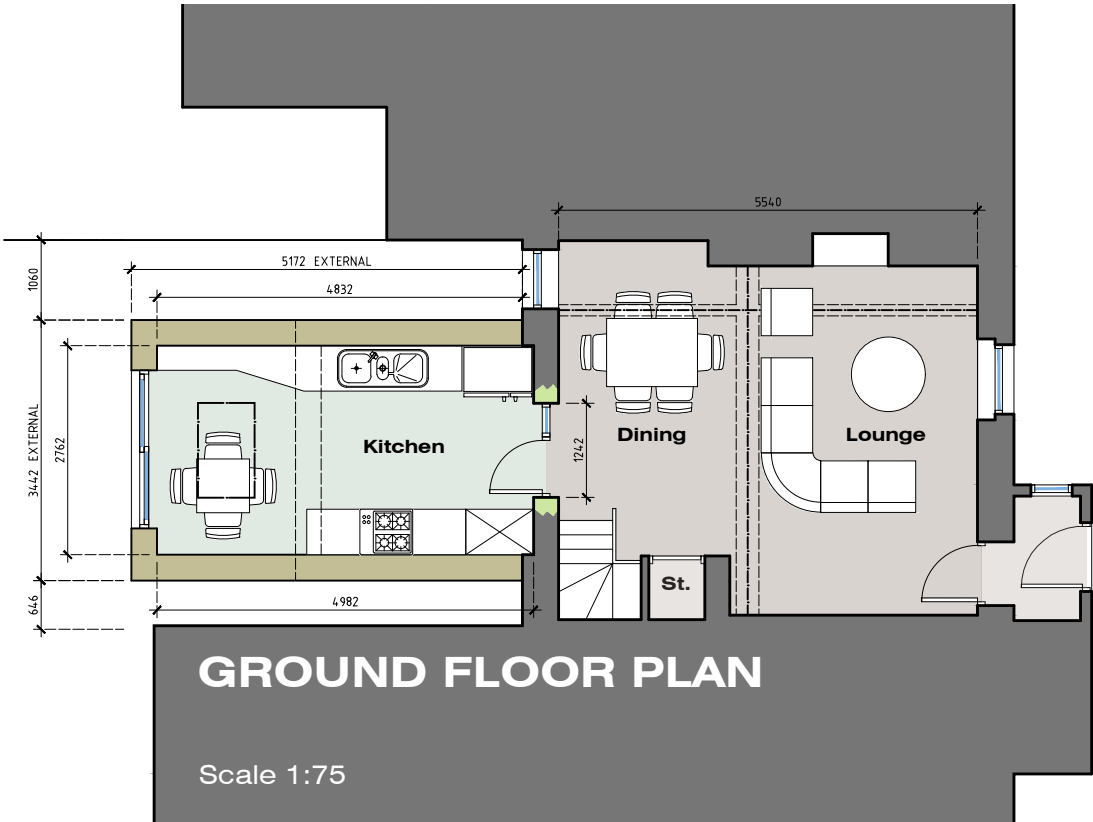

Rev-B: Planning Resubmission (09.02.23)
Rev-A: Size of first floor extension reduced to 3.0 x 3.42M and issued for comments/ consideration (24.11.22)

MR & MRS POTTS TWO-STOREY REAR EXTNS'N 67 HIGHER ROAD LONGRIDGE PRESTON PR3 3SX	JM-0239	004	Rev-B
	PROPOSED FLOOR SITE & FLOOR PLANS		Date: 05.07.22 Drawn By: JM Scale: 1:200/100 Paper Size: A3
MONKS-ARCHITECTURAL-DESIGN 25 BIRCHFIELD DRIVE - LONGRIDGE- PRESTON - PR3 3HP			