

IMPORTANT

- c This drawing is copyright and remains the property of this practice
- Do not scale this drawing
- All dimensions to be checked on site
- Positions of existing services to be confirmed prior to proceeding

REVISION STATUS


S Information issued for feasibility or scheme design.

T Information issued for tender purposes only.




C Information issued for Construction.

NB: Only those drawings containing a C revision to be used for construction.

NOTES

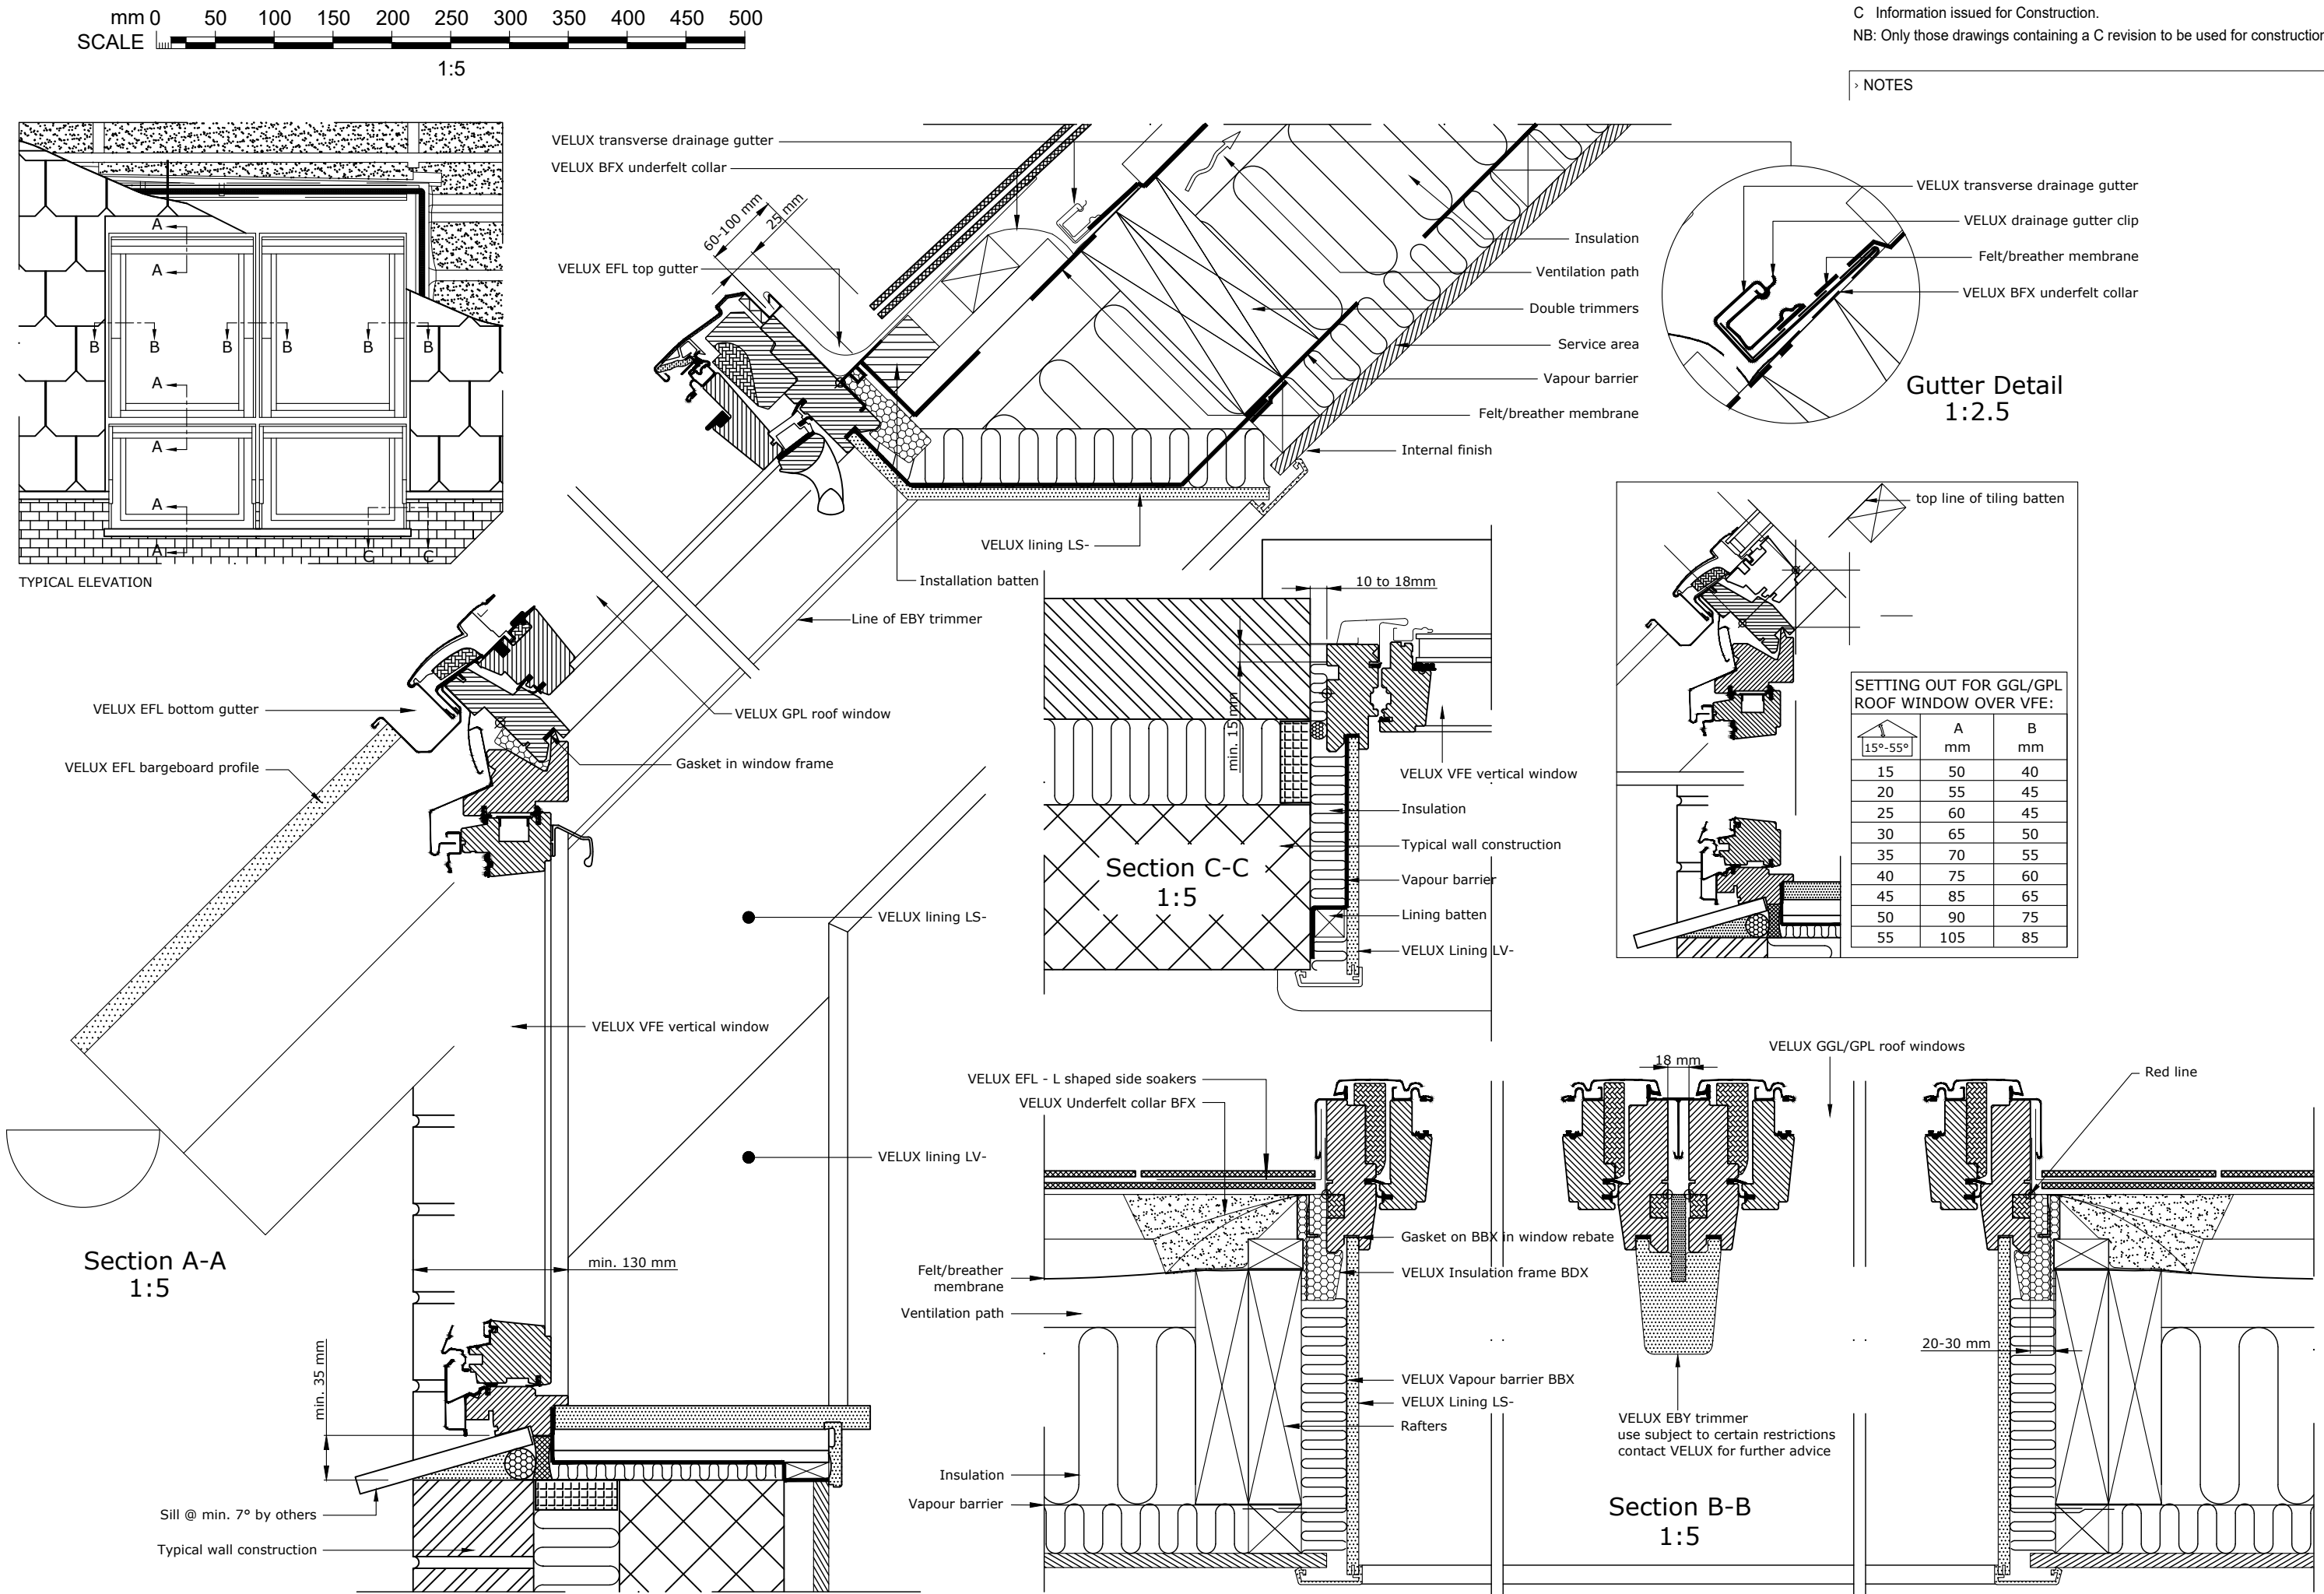

Velux Standard Details

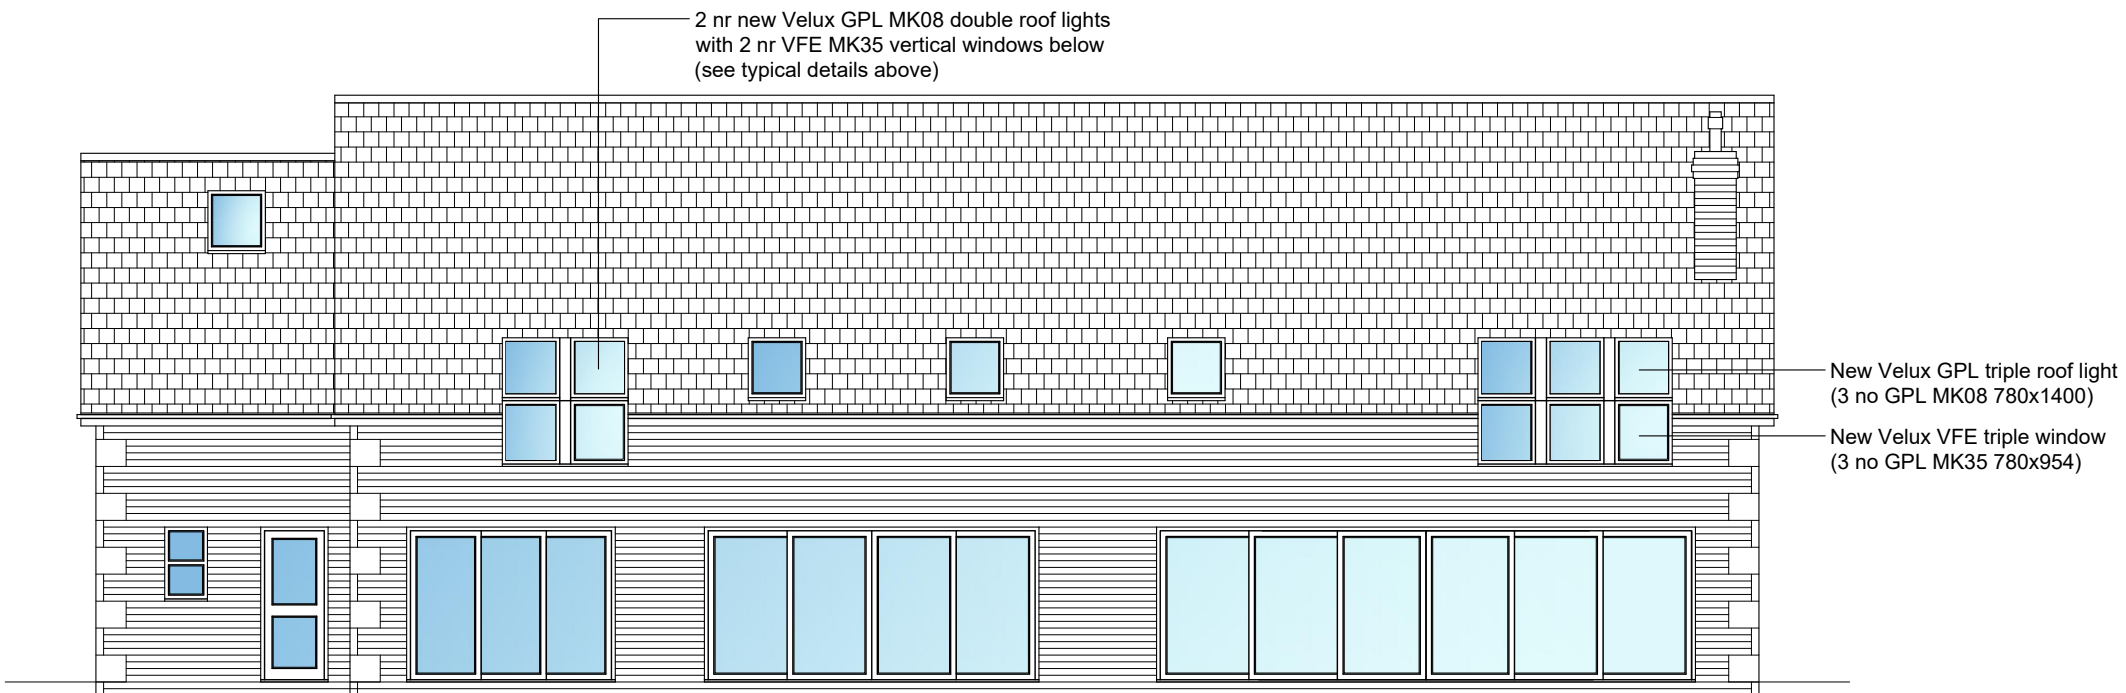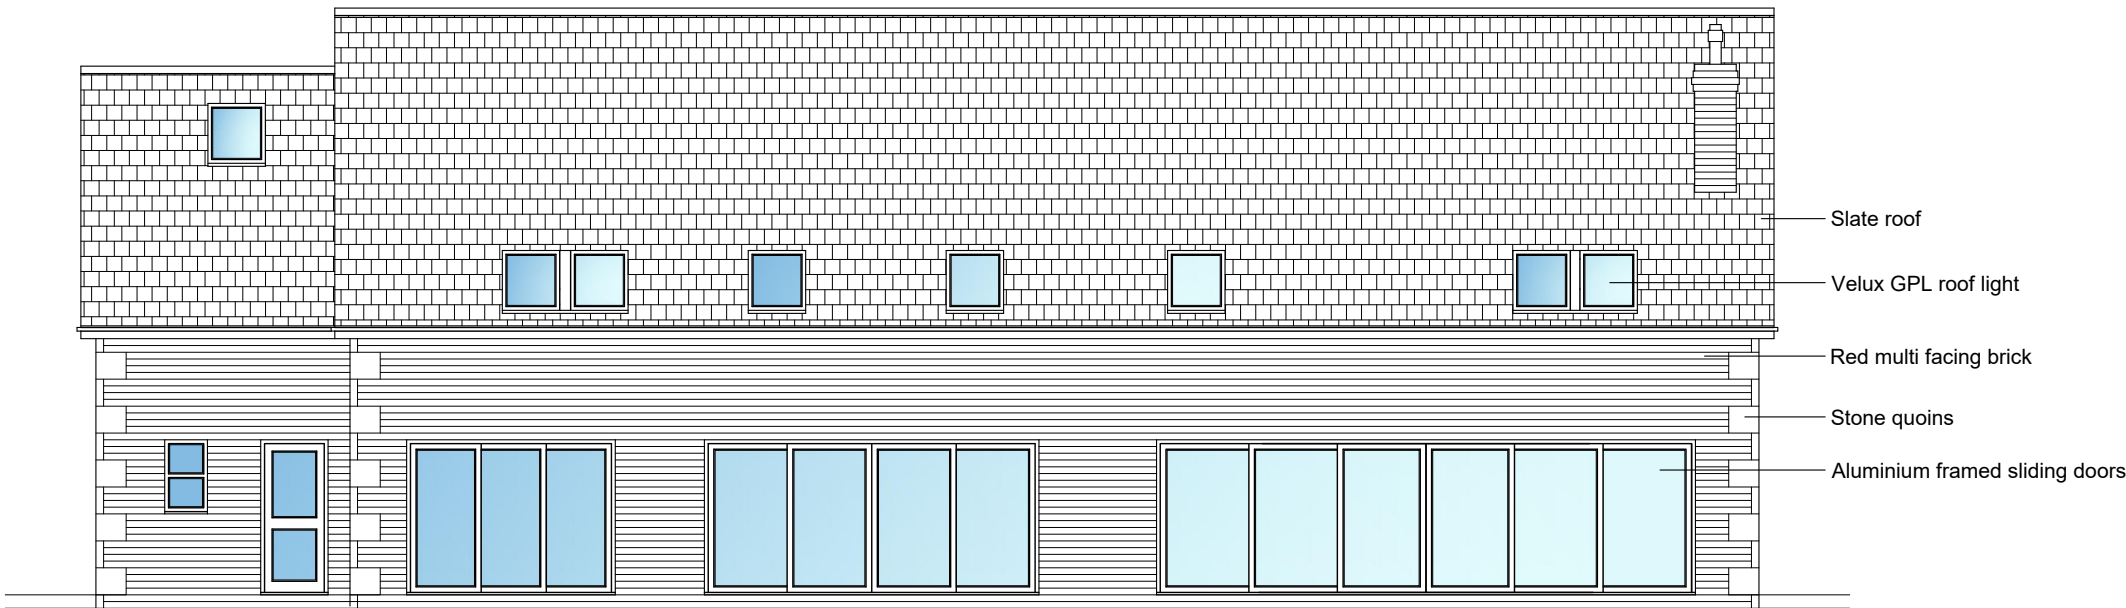 

› REVISION	› DATE	› DESCRIPTION	
› CLIENT			
Mr & Mrs Turner 2 Walled Garden, Mellor			
› PROJECT			
Proposed Alterations to Roof Lights			
› DRAWING TITLE			
Existing/Proposed South Elevation & Details			
› SCALE	› DATE	› DRAWN	› CHECKED
1:5/100@A2	Dec '22	PRH	
› DRG NO.			› REVISION
EAD_188_P_04			