
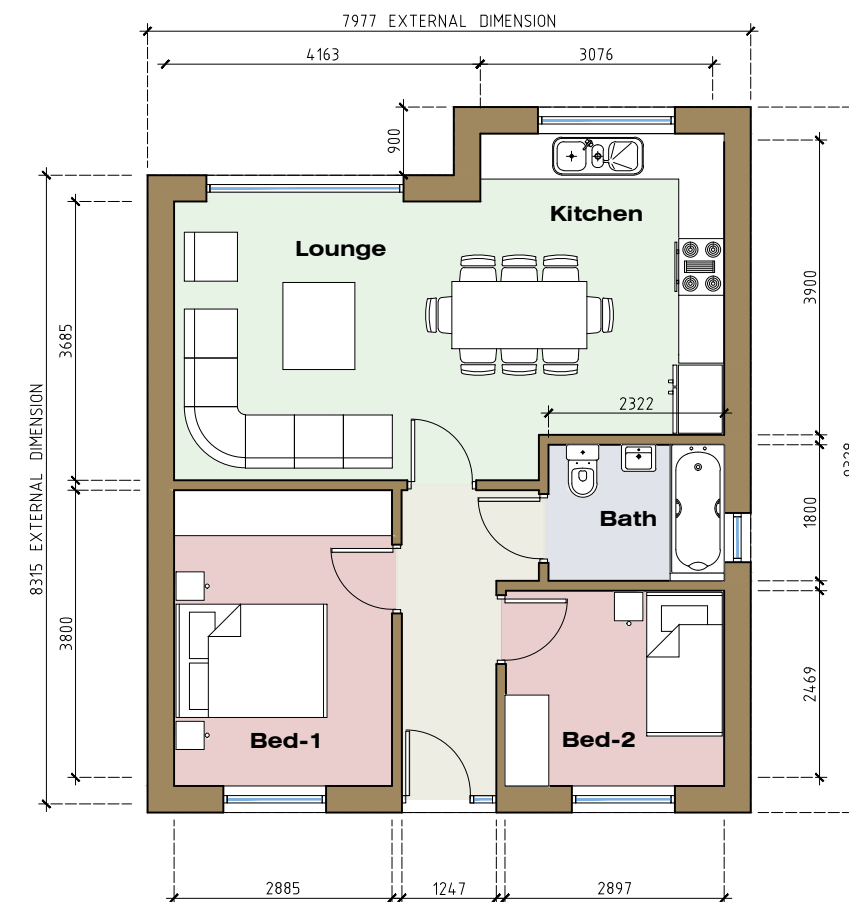


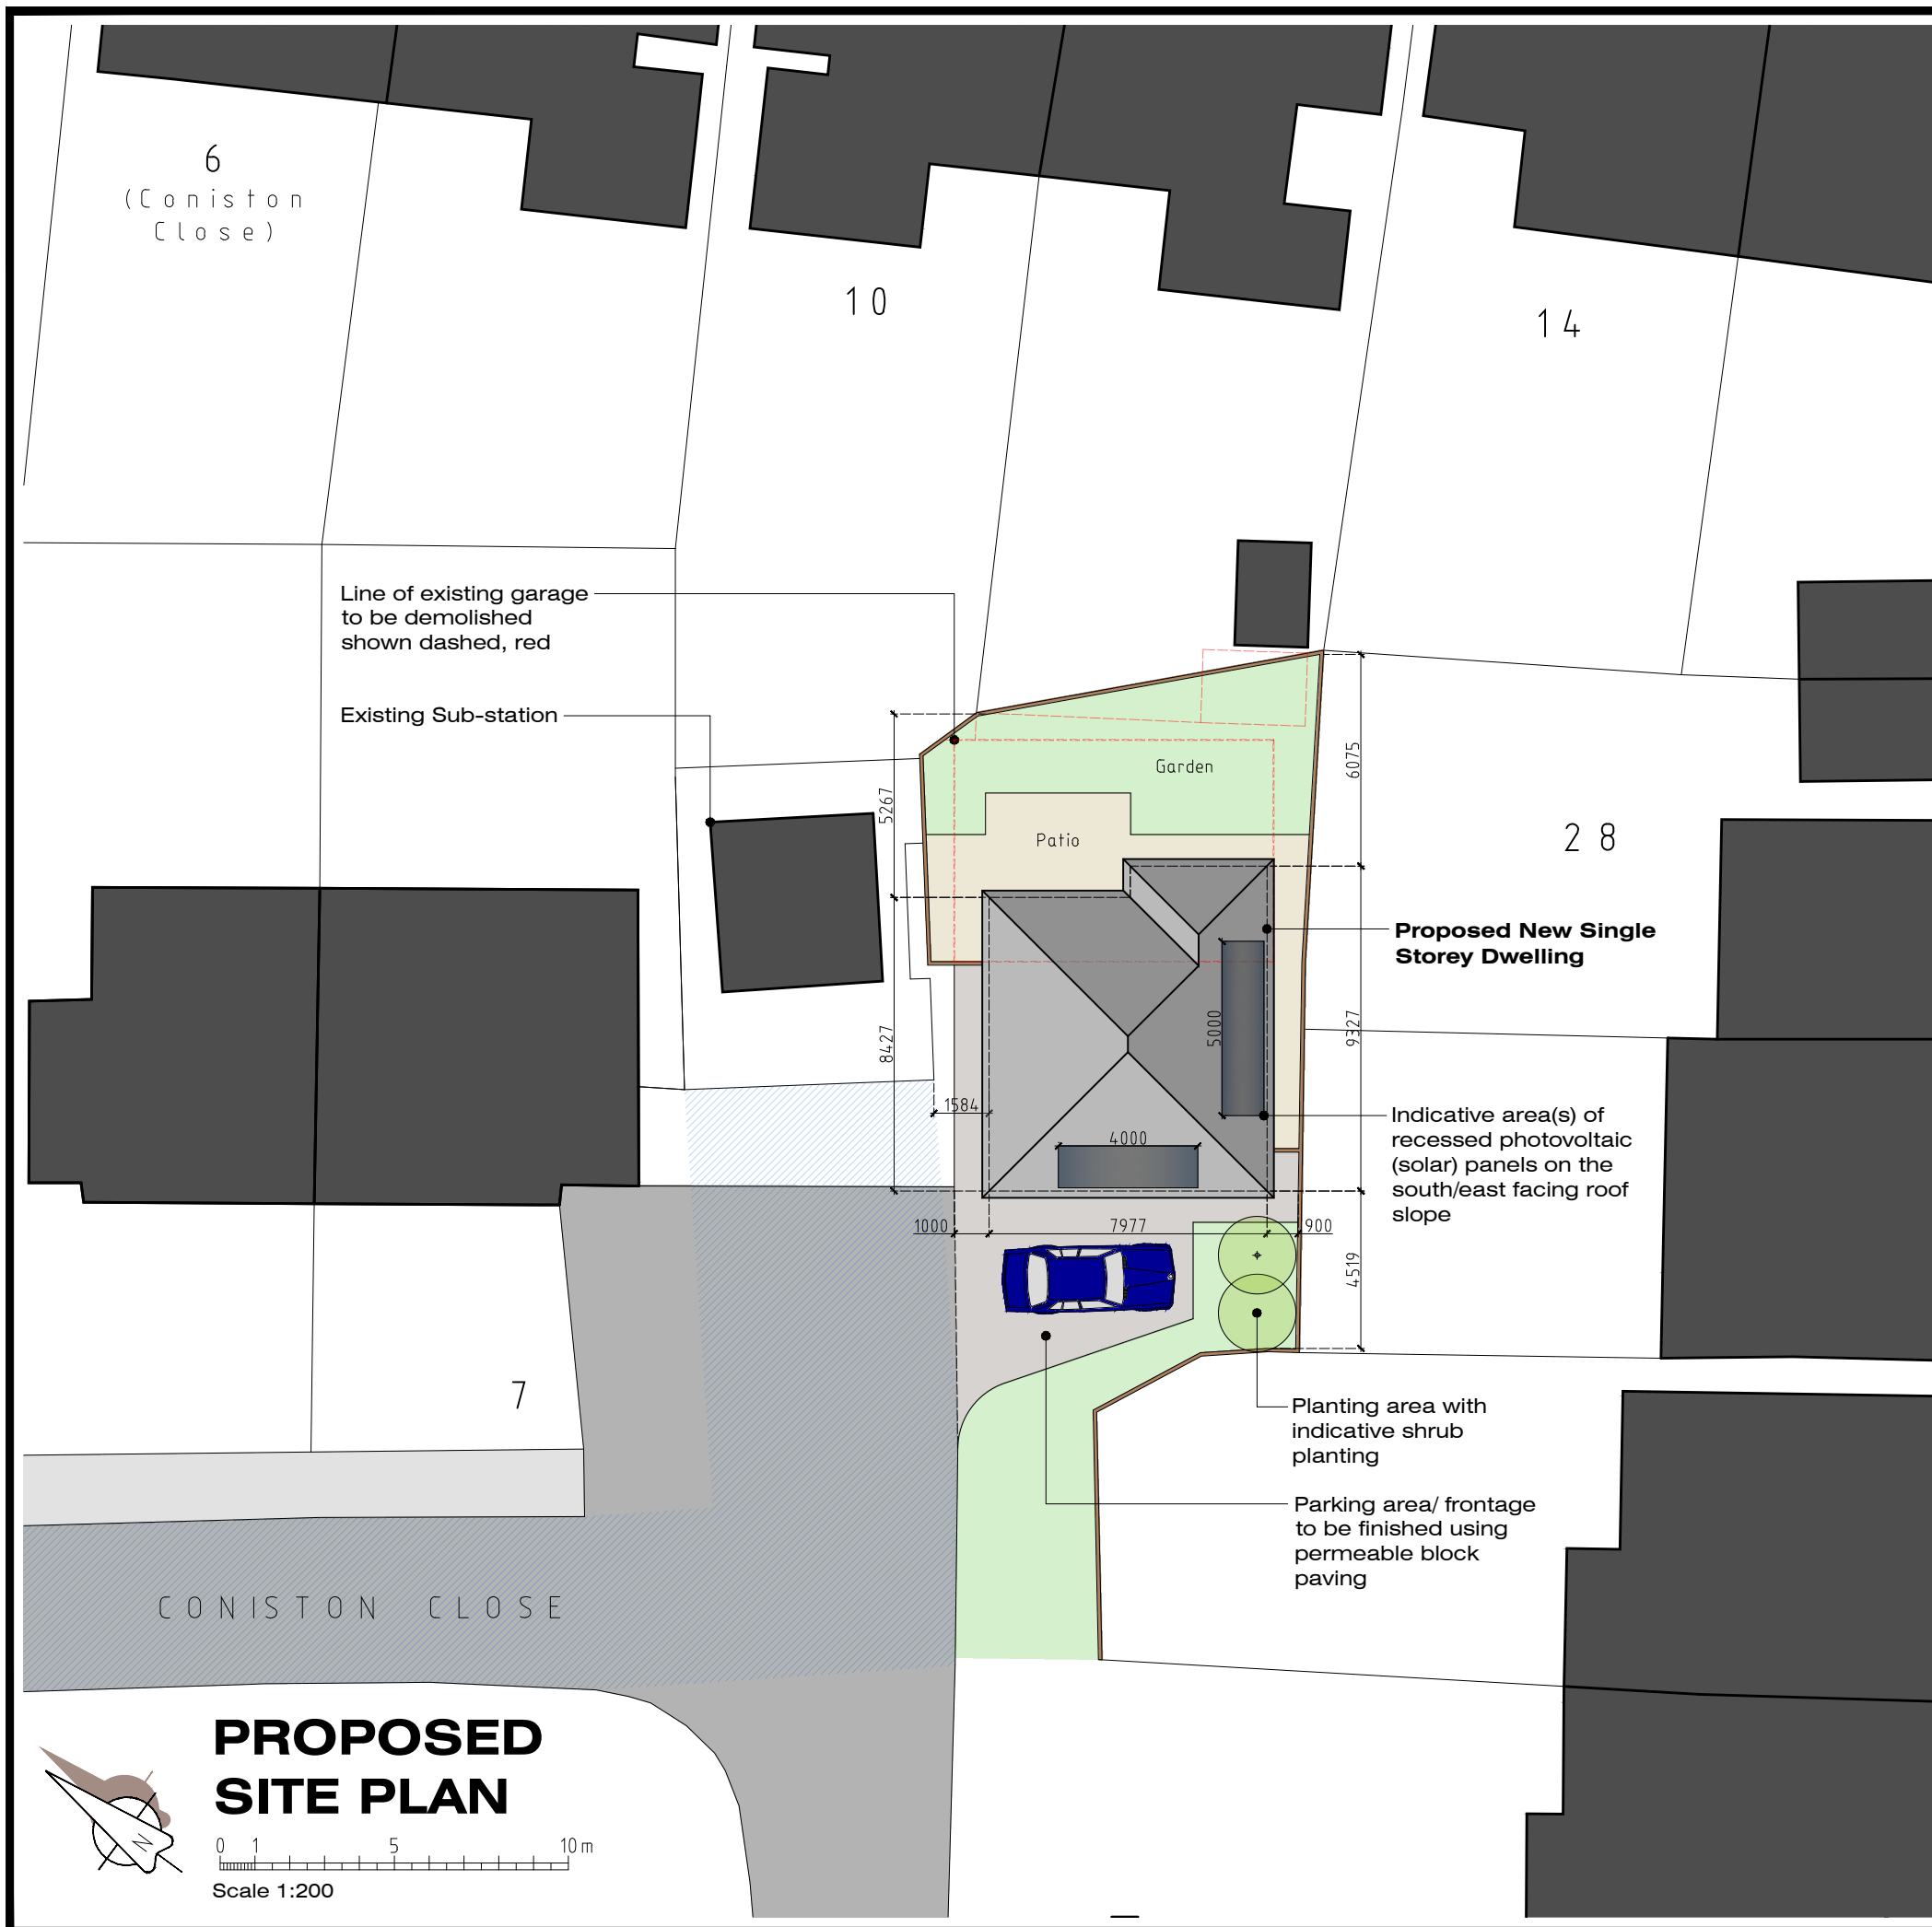

Rev-D: Hipped roof to front elevation, in-lieu of gable end (30.06.23)

Rev-C: Minor amendments for validation (06.03.23)

Rev-B: Gable roof to front elevation (in-lieu of hipped) and PV Panels added (01.02.23)

Rev-A: Minor amendments & annotations prior to issuing to Planning Consultant (27.01.23)

NEW DWELLING: LAND OFF CONISTON CLOSE, LONGRIDGE, PRESTON LANCS PR3	JM-0262	003	Rev-D
	PROPOSED SITE & FLOOR PLANS		Date: 27.01.23 Drawn: J Monks Scale: 1:100/200 Size: A3
MONKS-ARCHITECTURAL-DESIGN			
25 BIRCHFIELD DRIVE - LONGRIDGE- PRESTON - PR3 3HP			