

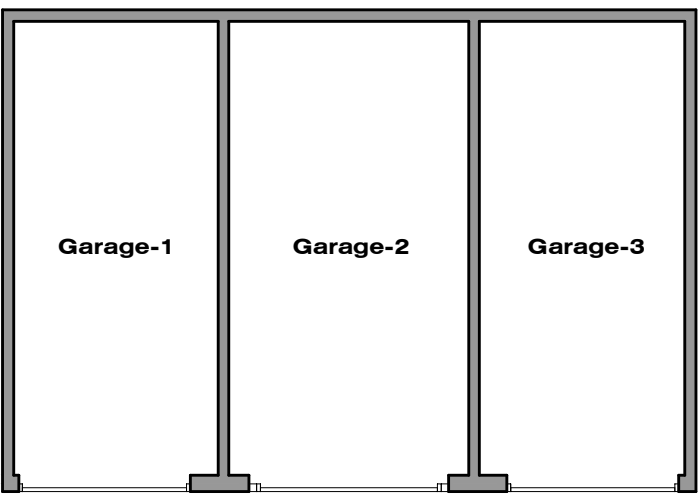


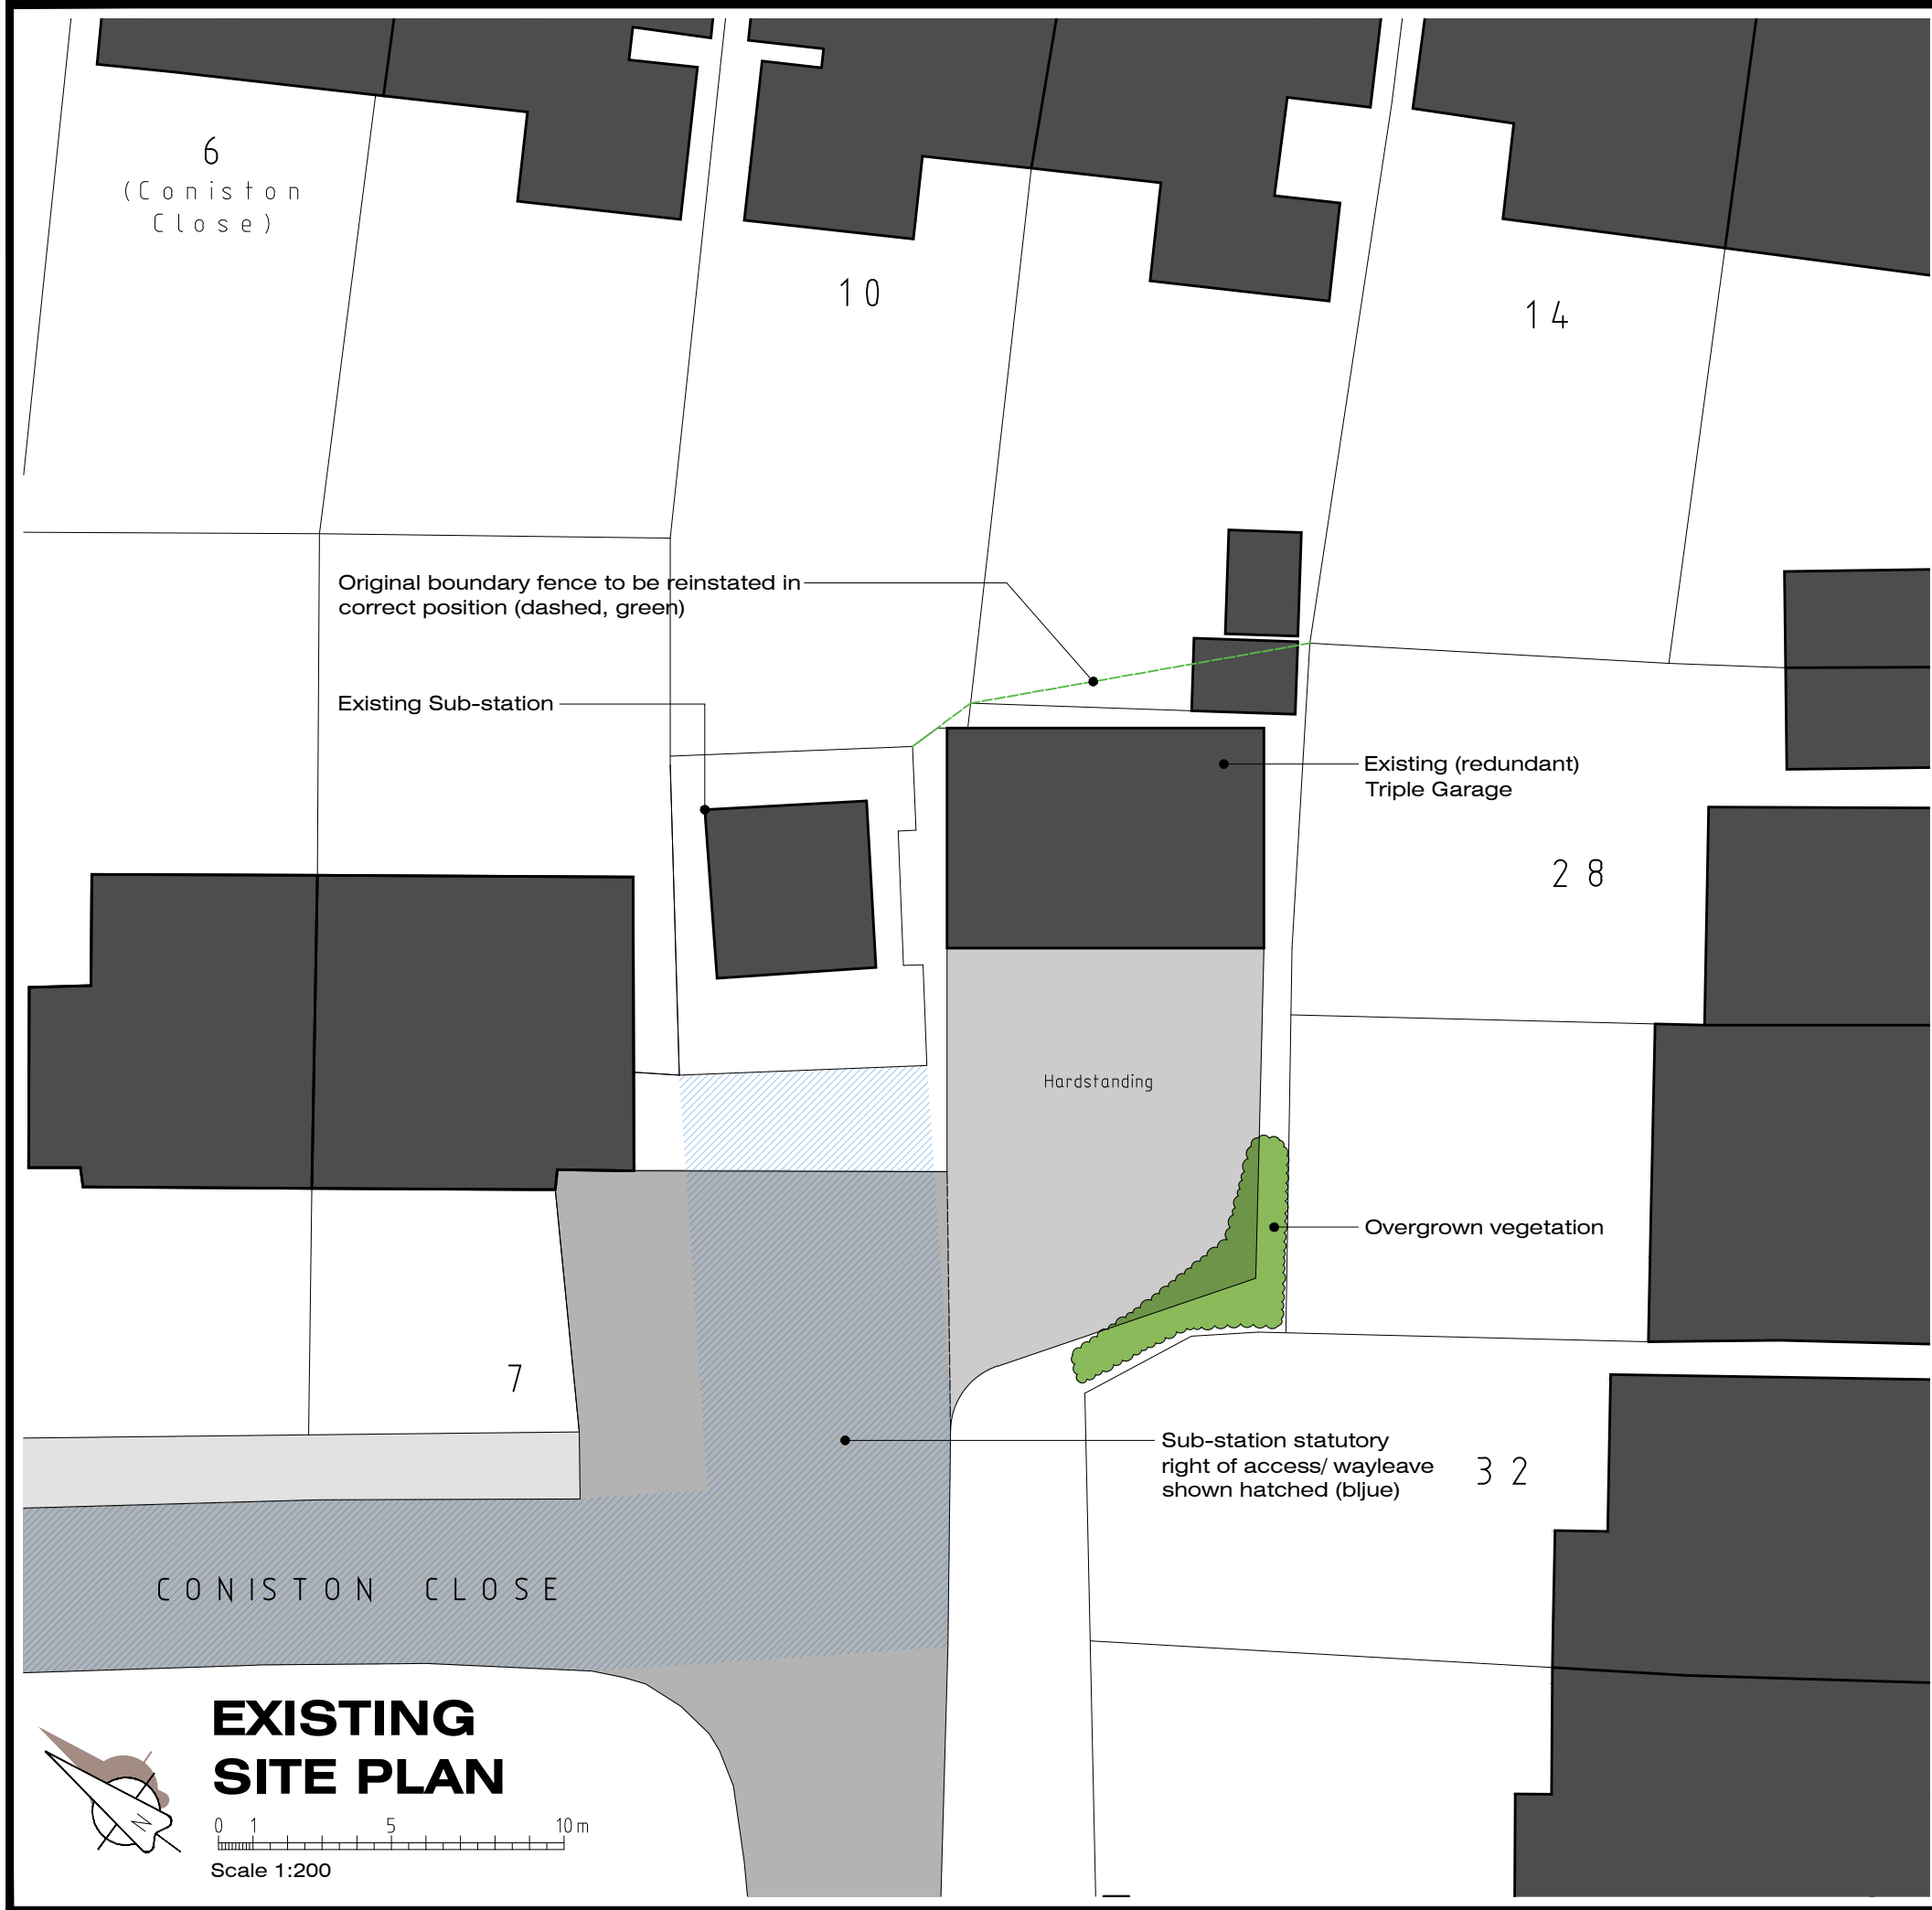


GARAGE FLOOR PLAN


0 1m 2 3 4
Scale 1:100

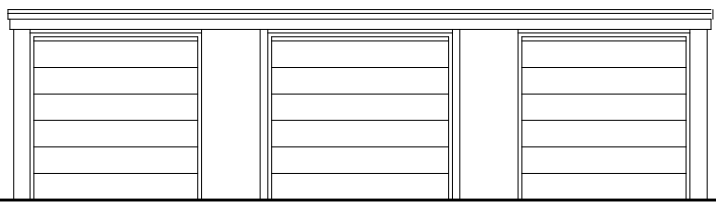

Front (South-West) Elevation

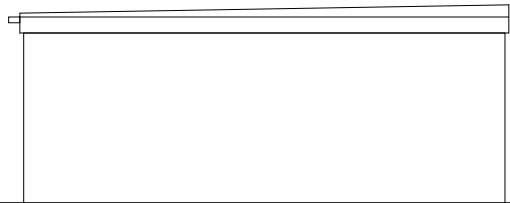

Side (SE/ NW) Elevation(s)

 

Rear (North-East) Elevation

Rev-B: Minor amendments for validation (06.03.23)
Rev-A: Minor amendments & annotations prior to issuing to Planning Consultant (27.01.23)

NEW DWELLING: LAND OFF CONISTON CLOSE, LONGRIDGE, PRESTON LANCS PR3	JM-0262	002	Rev-B
	EXISTING SITE PLAN & GARAGE		Date: 27.01.23 Drawn: J Monks Scale: 1:100/200 Size: A3
MONKS-ARCHITECTURAL-DESIGN 25 BIRCHFIELD DRIVE - LONGRIDGE- PRESTON - PR3 3HP			