



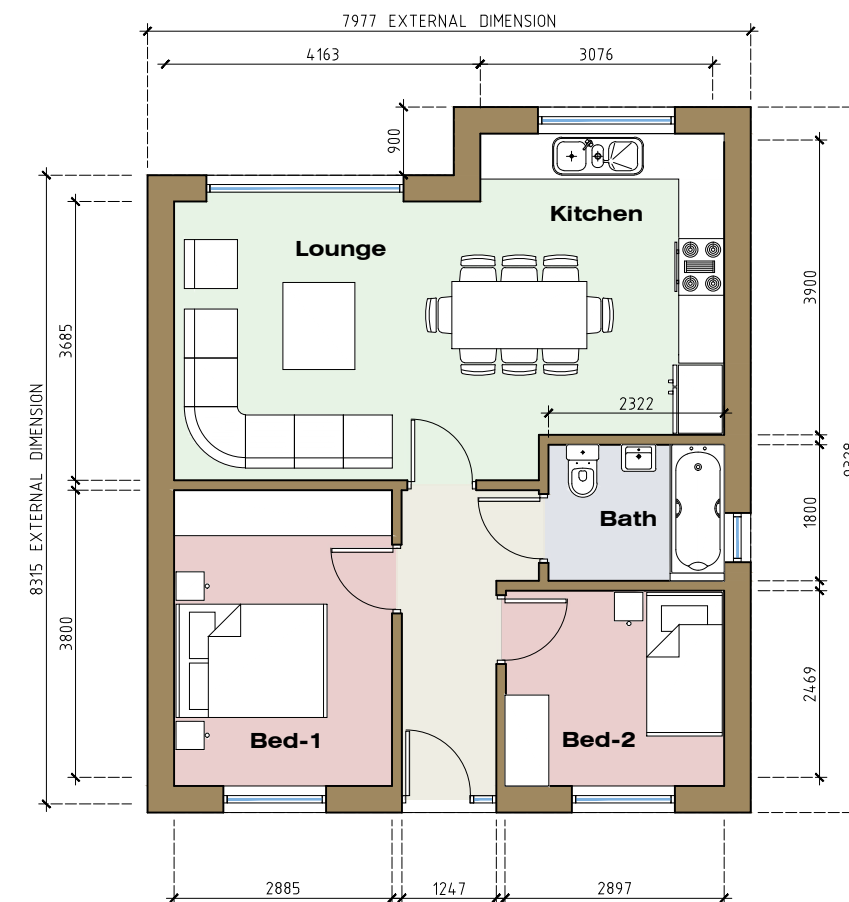

GROUND FLOOR PLAN

0 1m 2 3 4
Scale 1:100

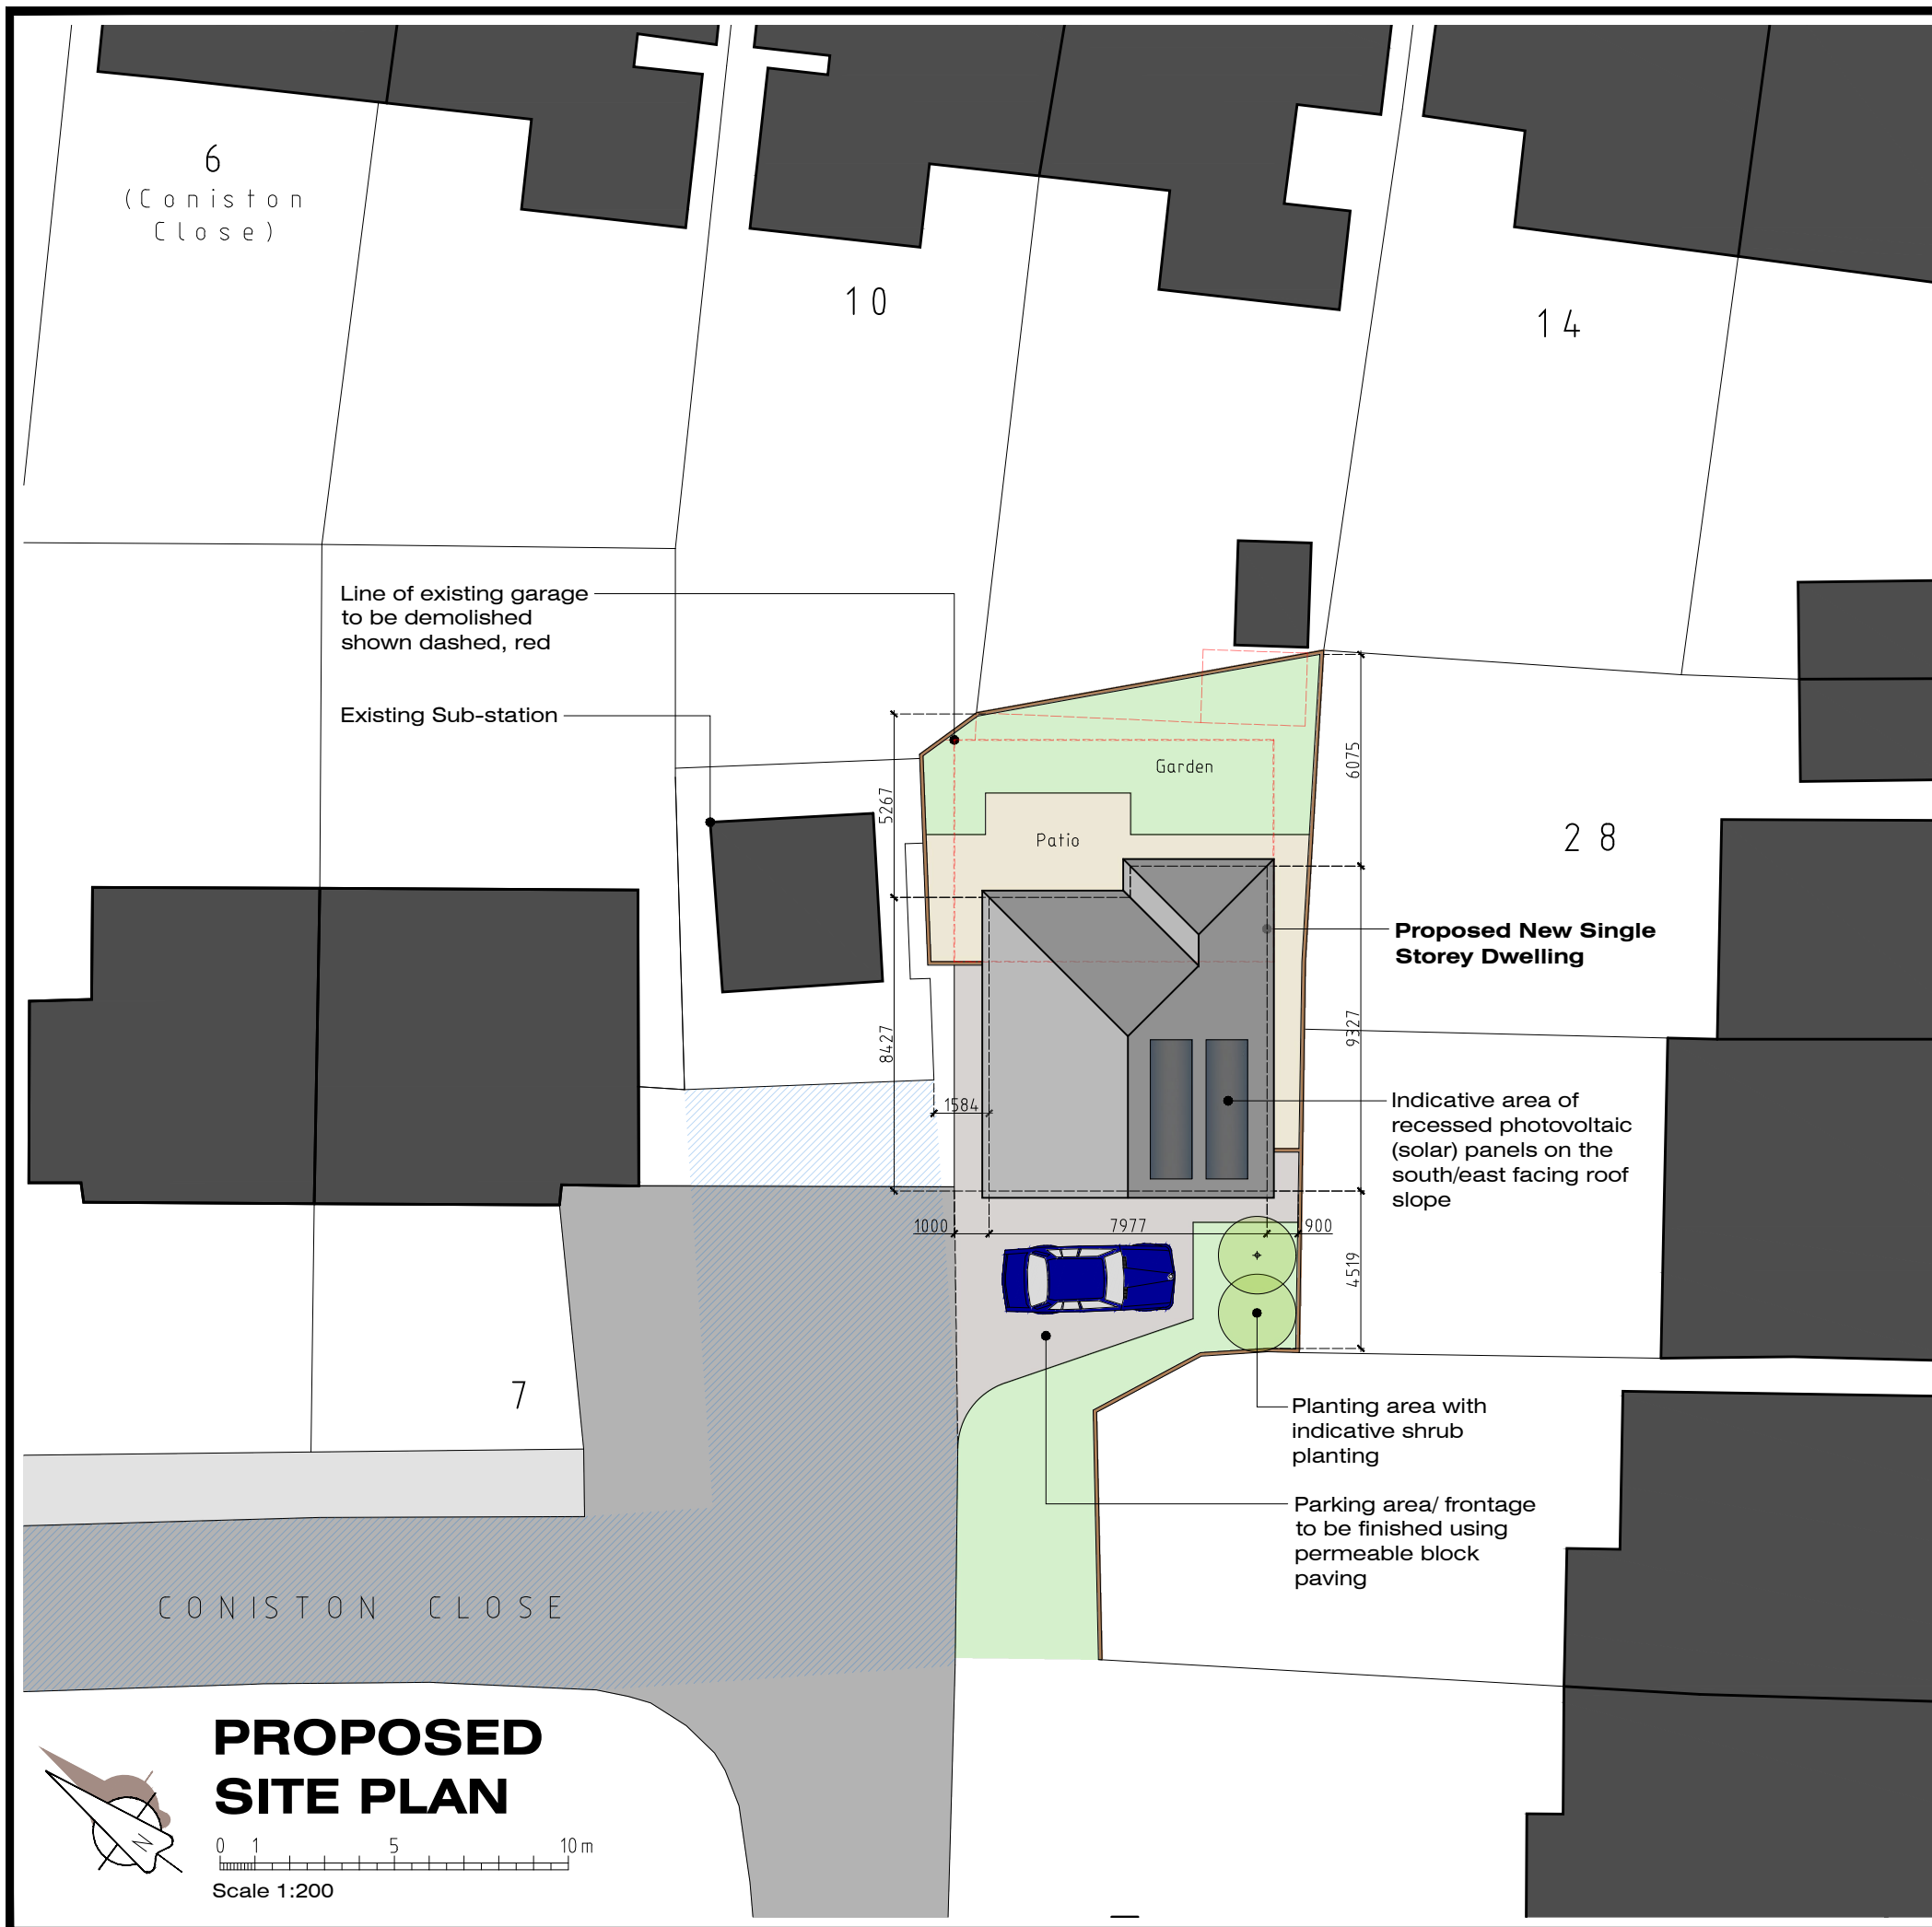

Front (South-West) Elevation

Rev-C: Minor amendments for validation (06.03.23)
Rev-B: Gable roof to front elevation (in-lieu of hipped) and PV Panels added (01.02.23)
Rev-A: Minor amendments & annotations prior to issuing to Planning Consultant (27.01.23)

NEW DWELLING: LAND OFF CONISTON CLOSE, LONGRIDGE, PRESTON LANCS PR3	JM-0262	003	Rev-C
	PROPOSED SITE & FLOOR PLANS		Date: 27.01.23 Drawn: J Monks Scale: 1:100/200 Size: A3
MONKS-ARCHITECTURAL-DESIGN 25 BIRCHFIELD DRIVE - LONGRIDGE- PRESTON - PR3 3HP			