





PROPOSED VISUAL

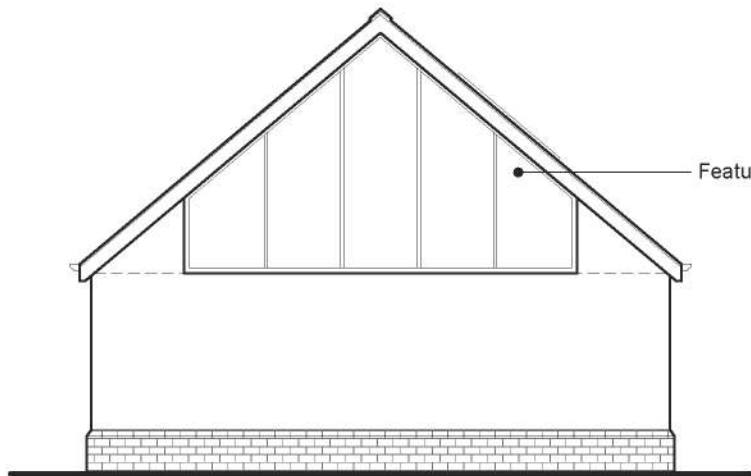


PROPOSED SOUTH EAST ELEVATION
Scale 1:100




PROPOSED NORTH EAST ELEVATION
Scale 1:100

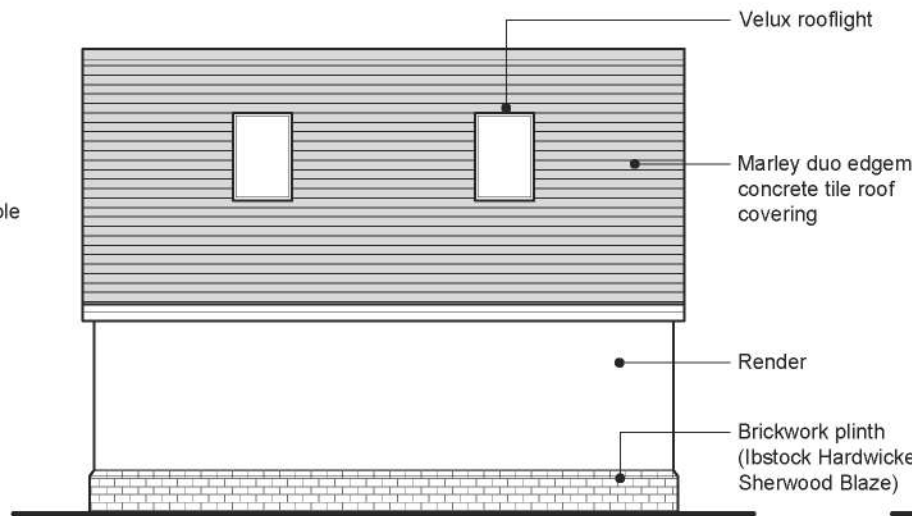


PROPOSED NORTH WEST ELEVATION
Scale 1:100

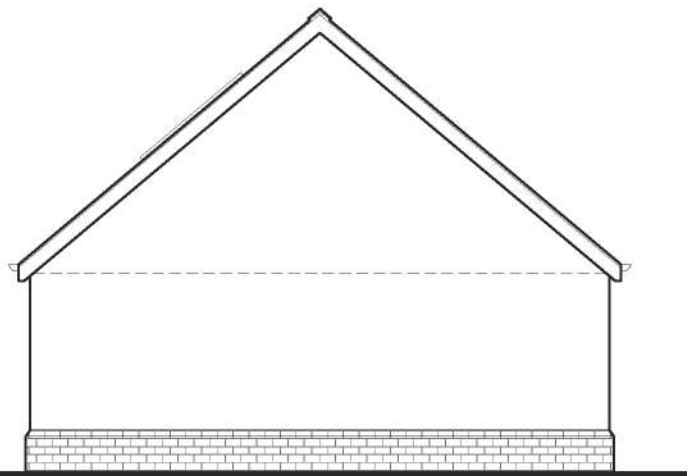


PROPOSED SOUTH WEST ELEVATION
Scale 1:100

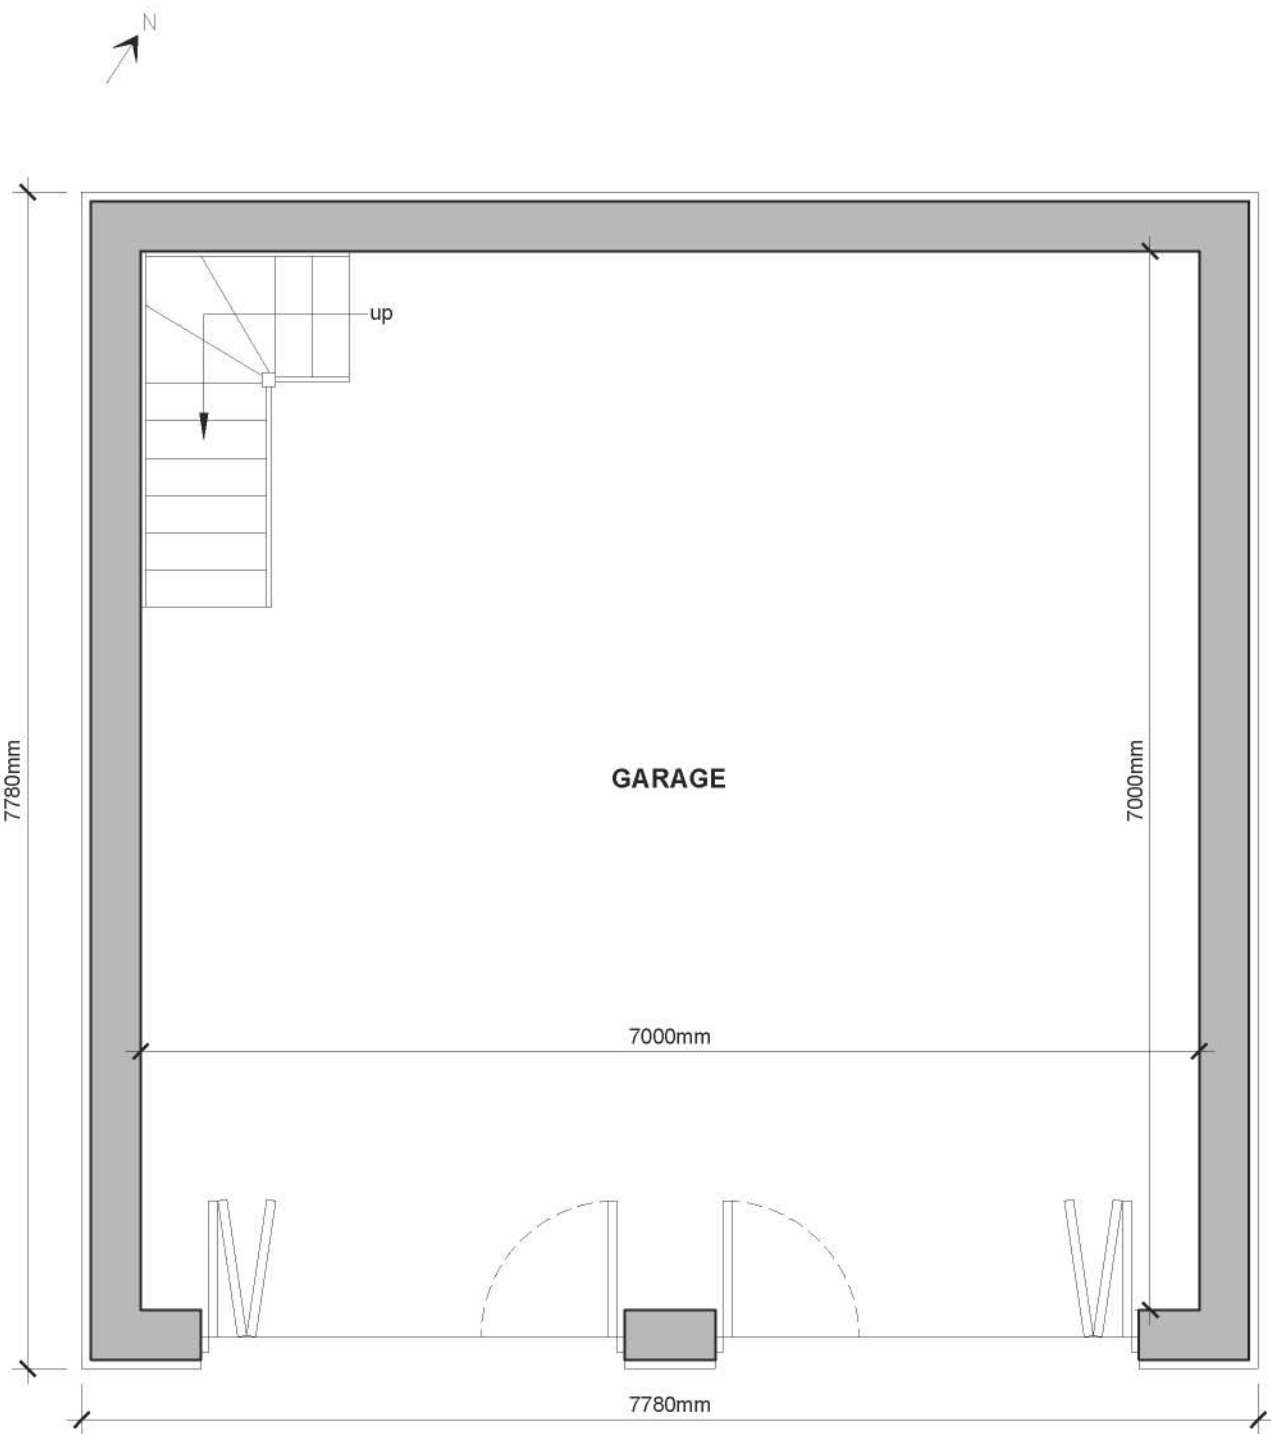


PROPOSED GROUND FLOOR PLAN
Scale 1:50

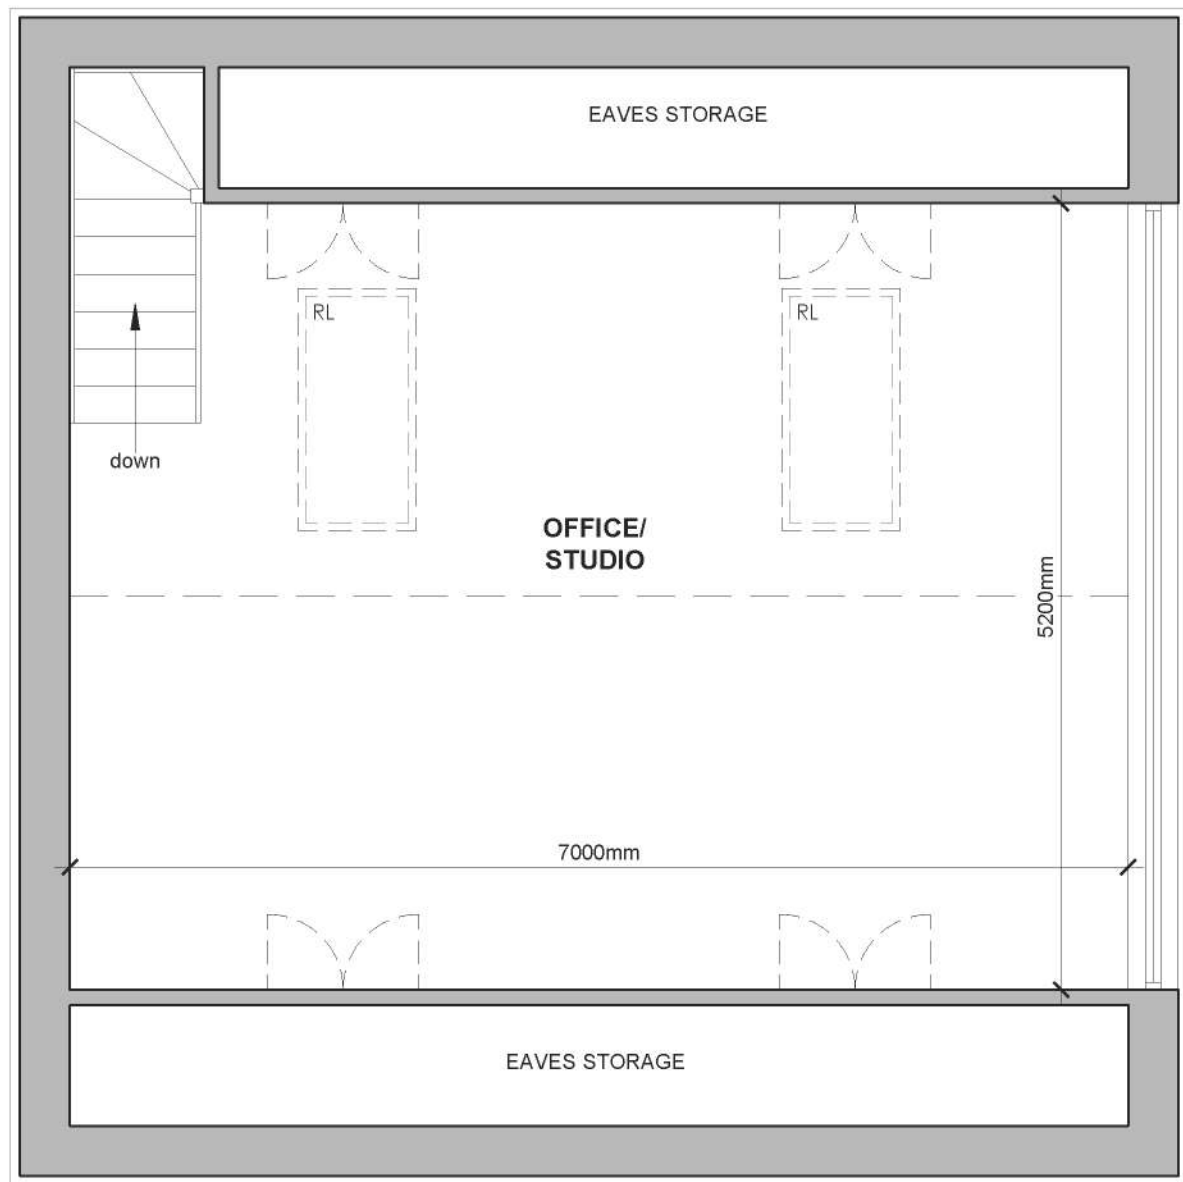

PROPOSED FIRST FLOOR PLAN
Scale 1:50

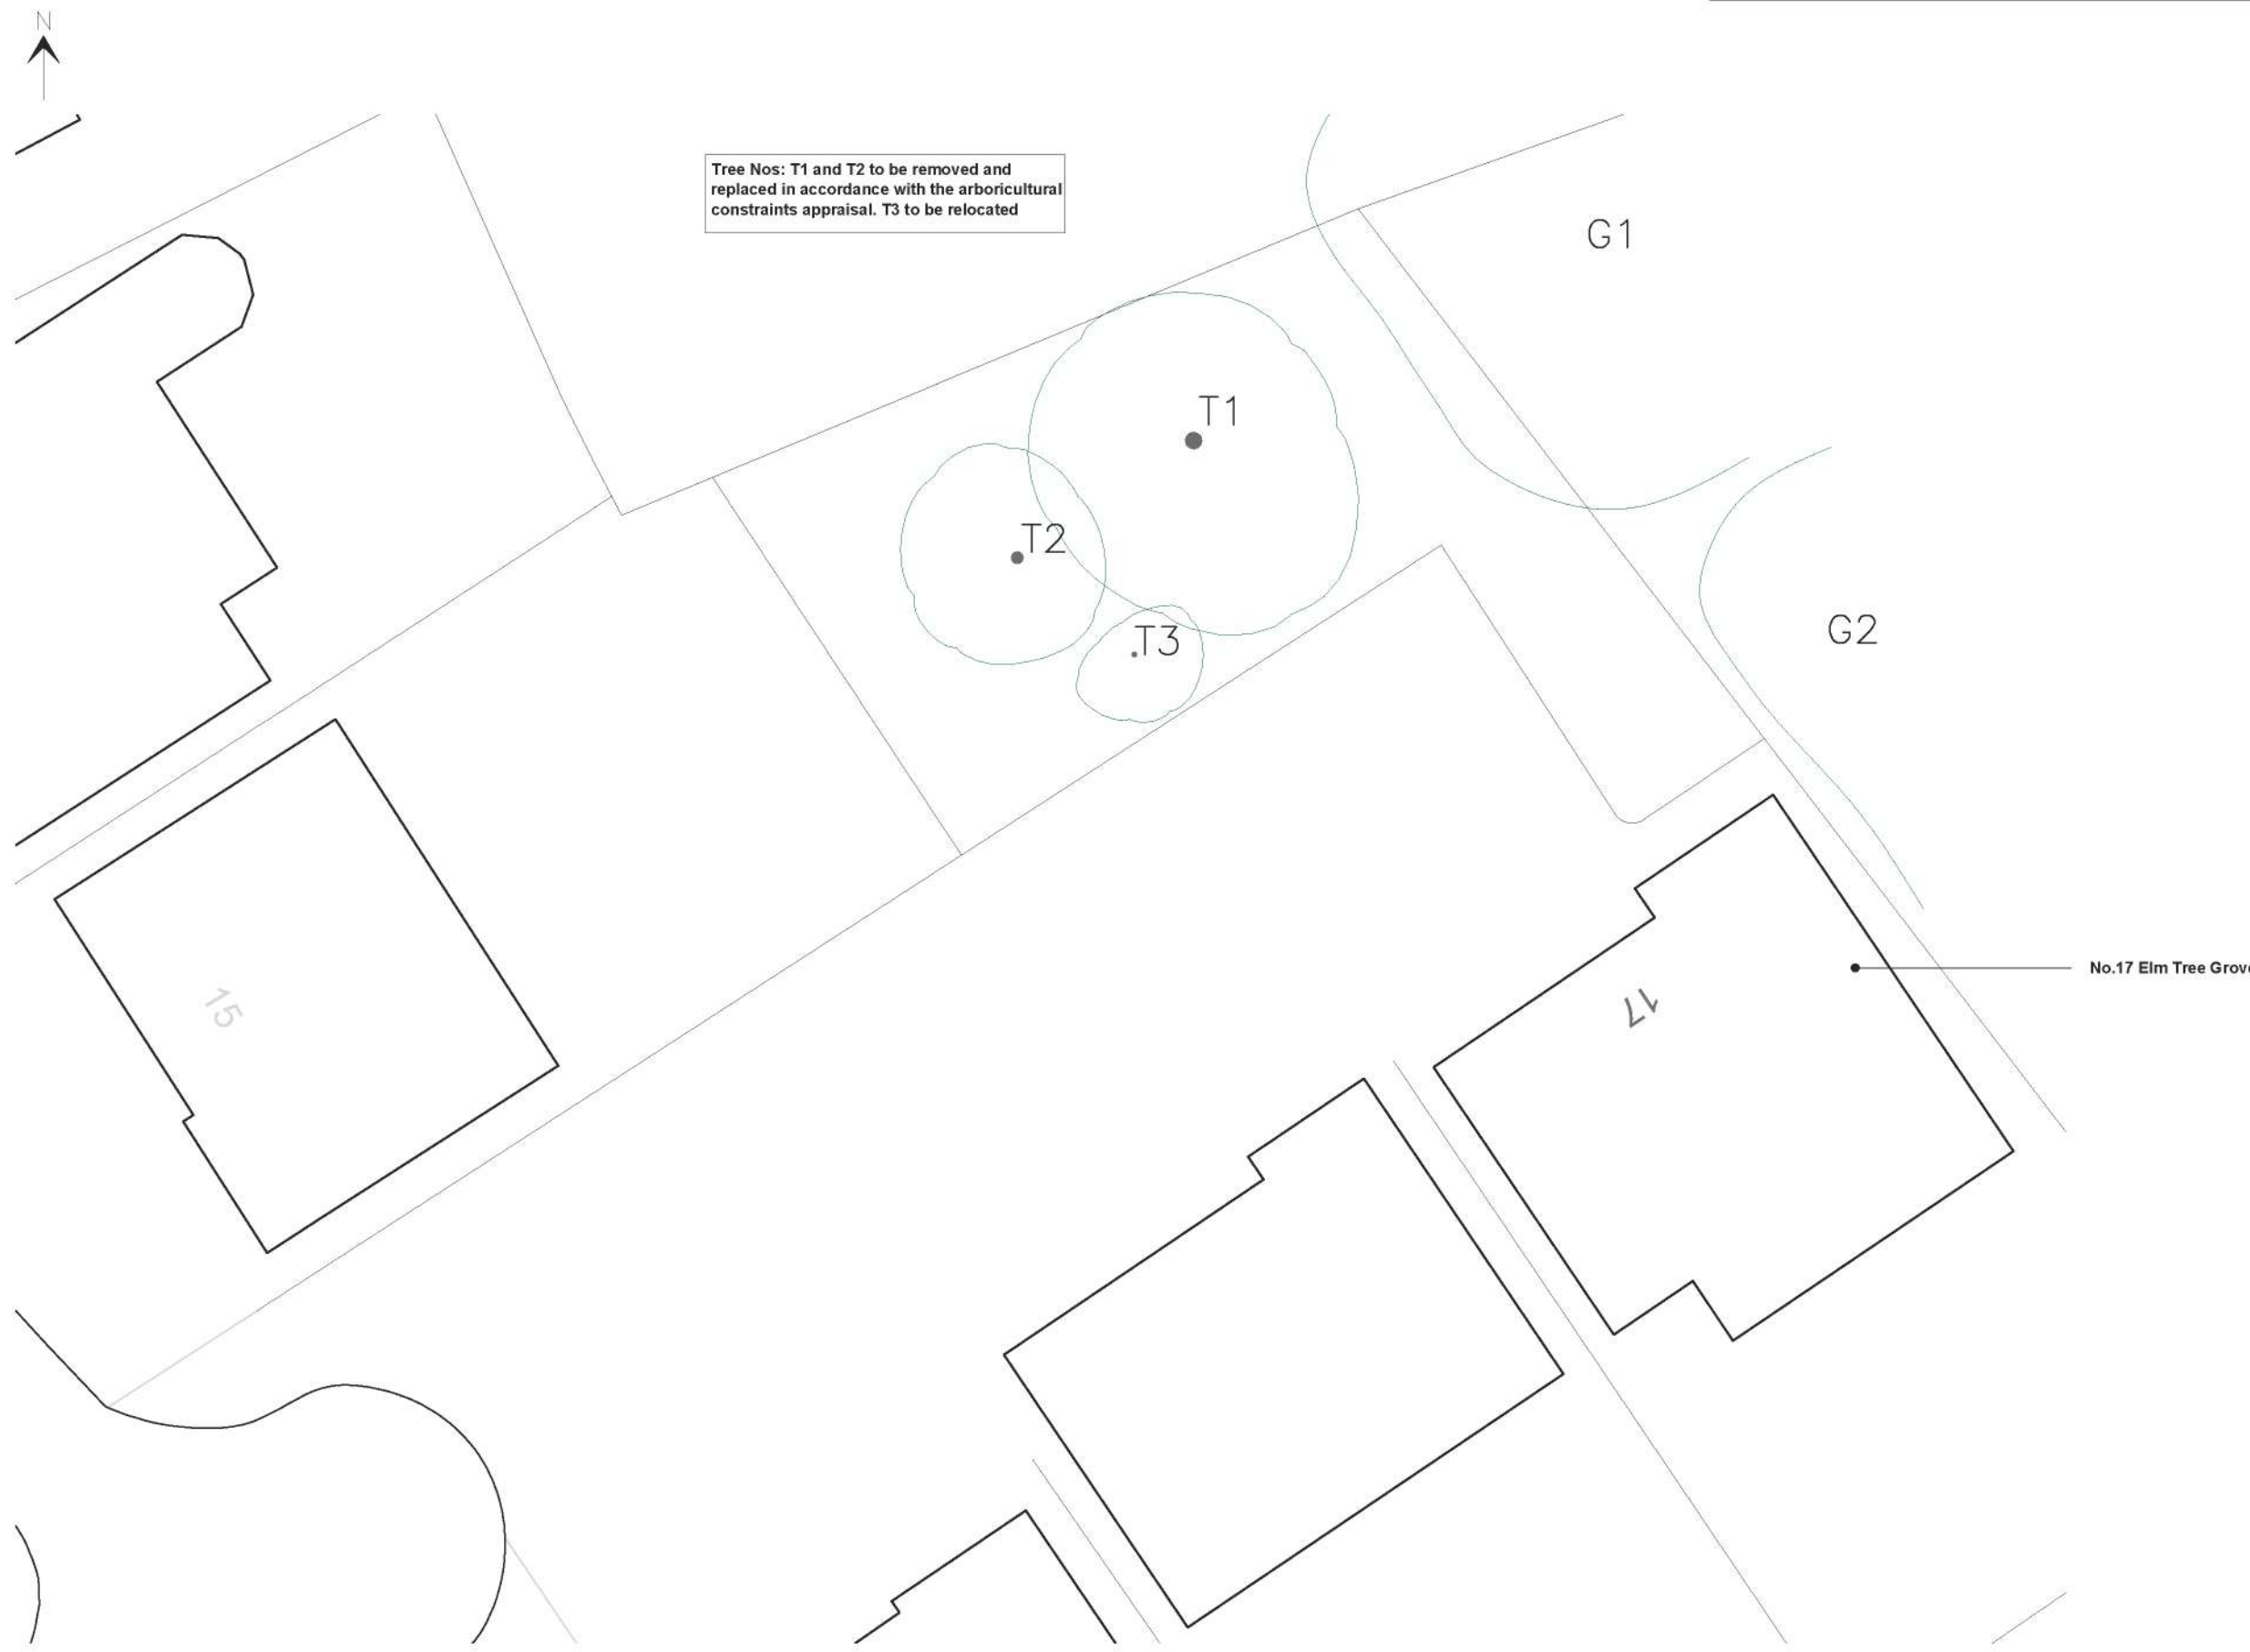

EXISTING SITE PLAN
Scale 1:200

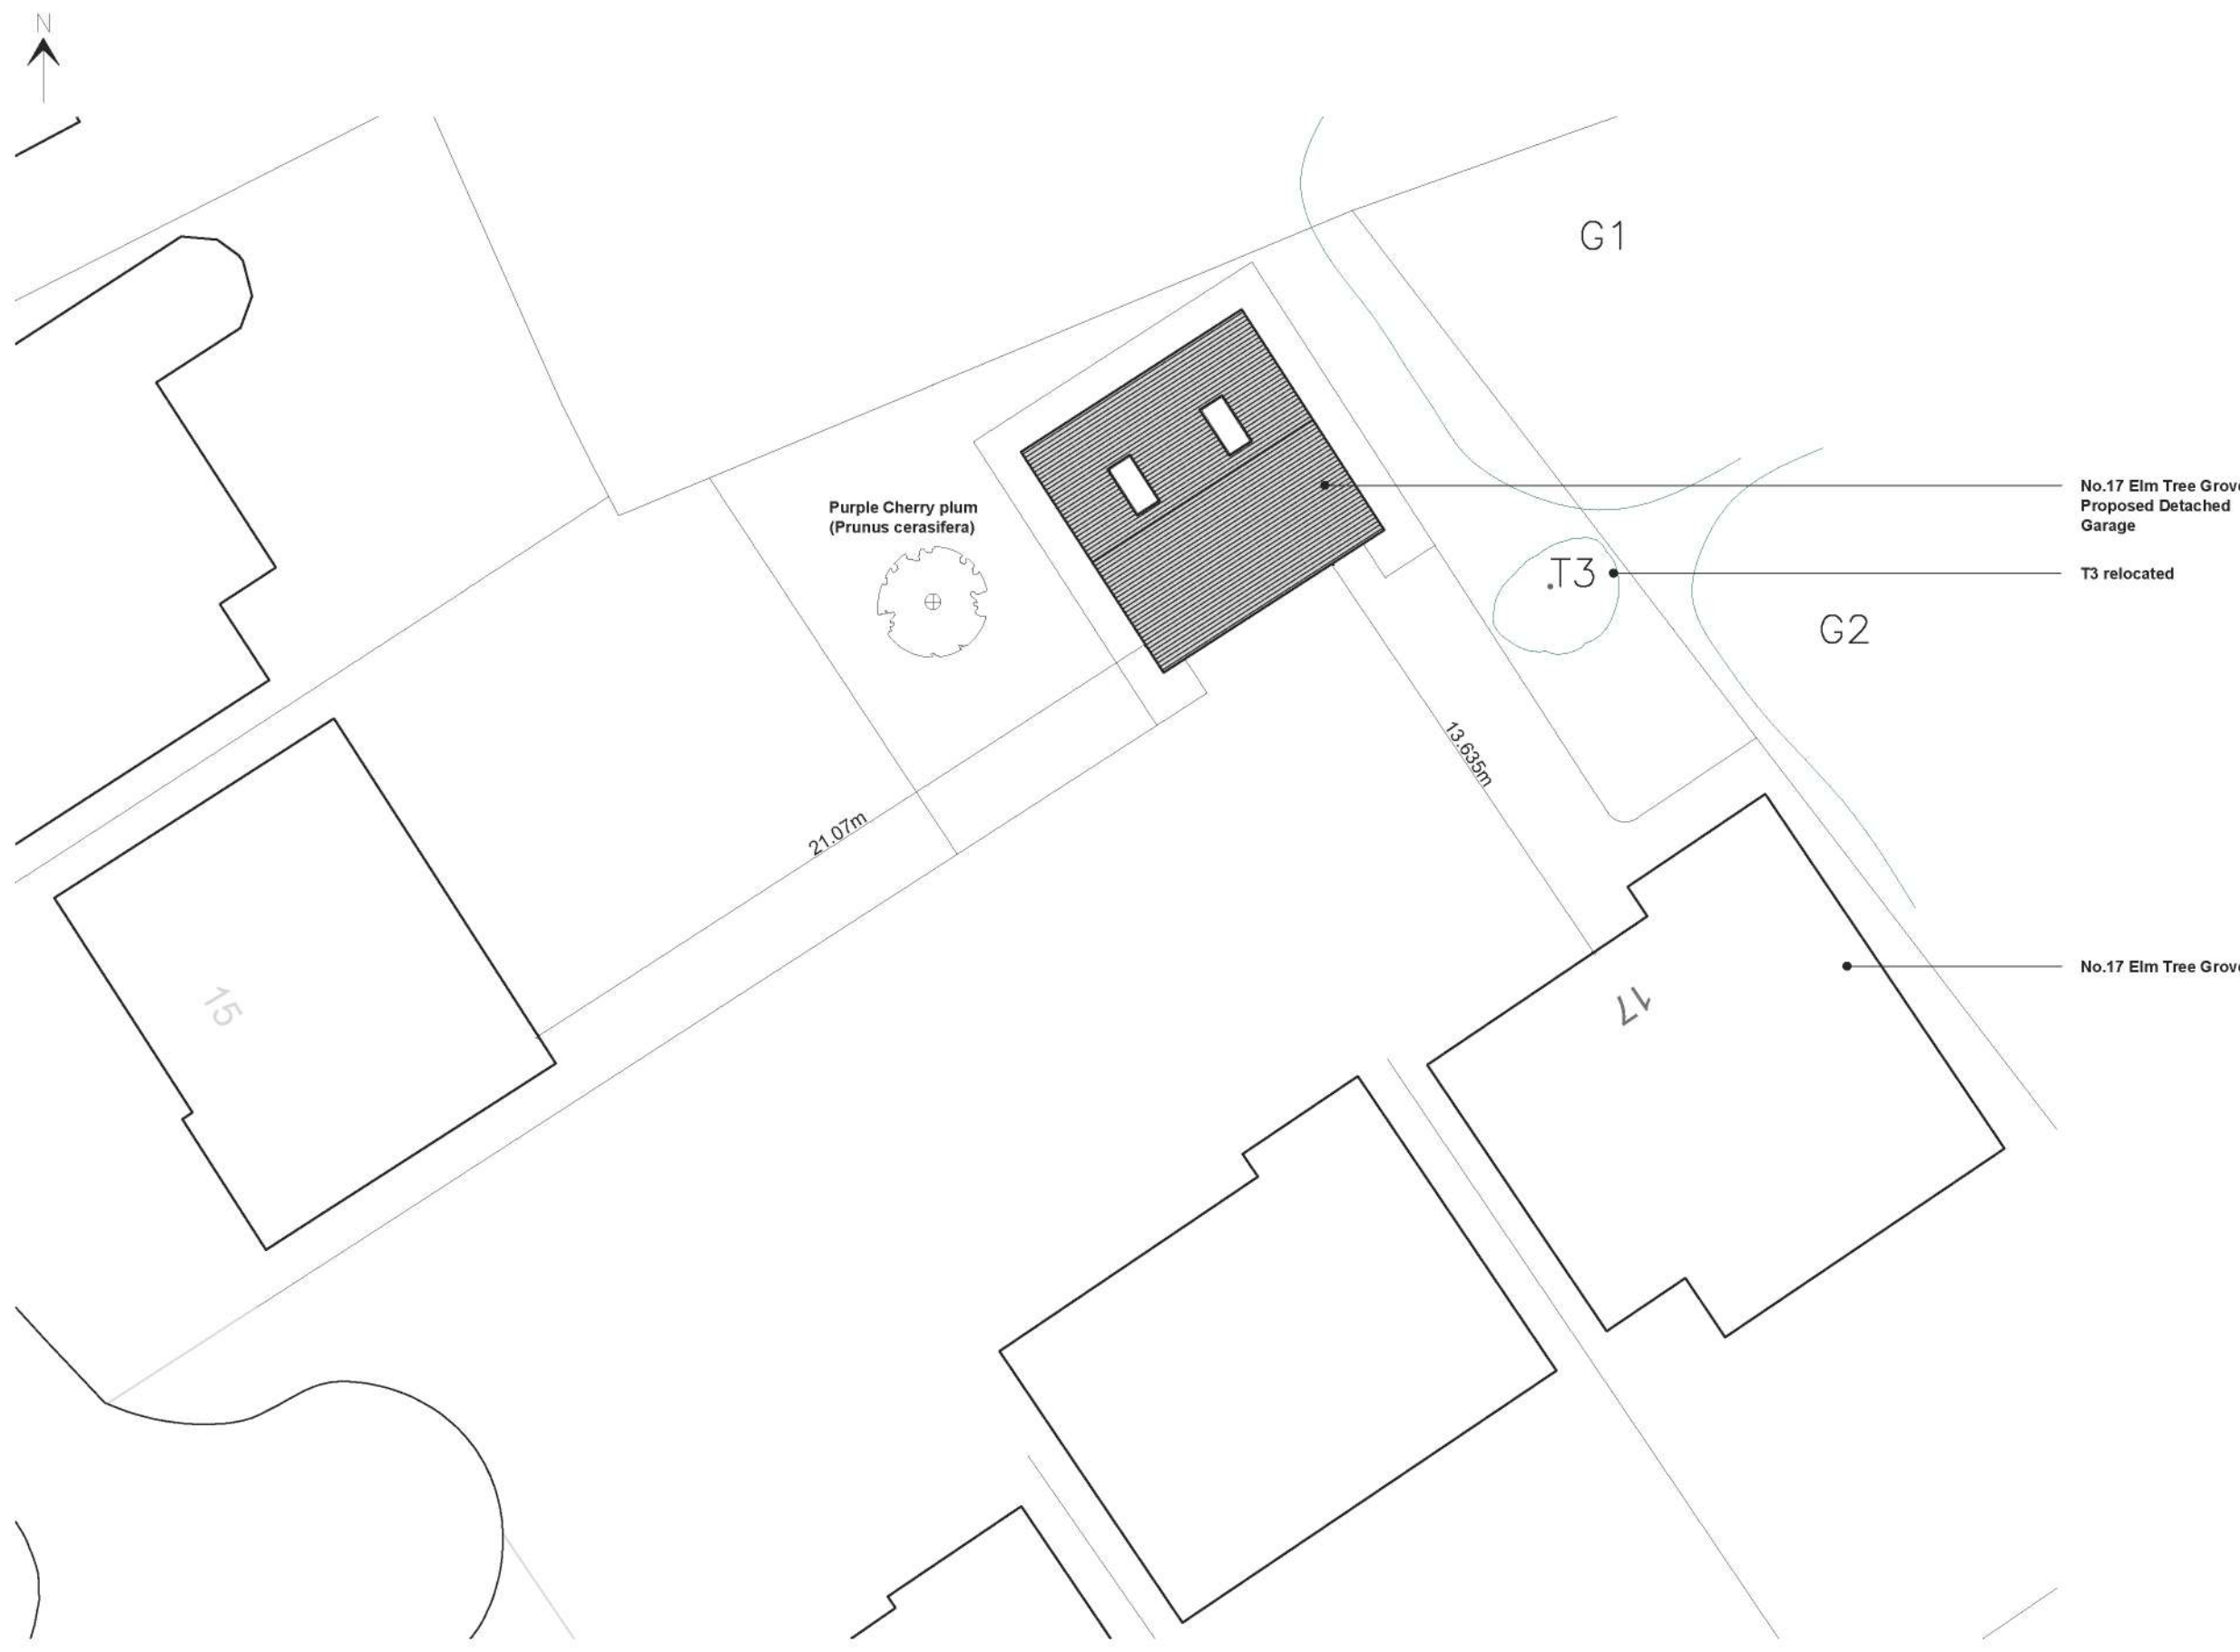

PROPOSED SITE PLAN
Scale 1:200