



NORTH

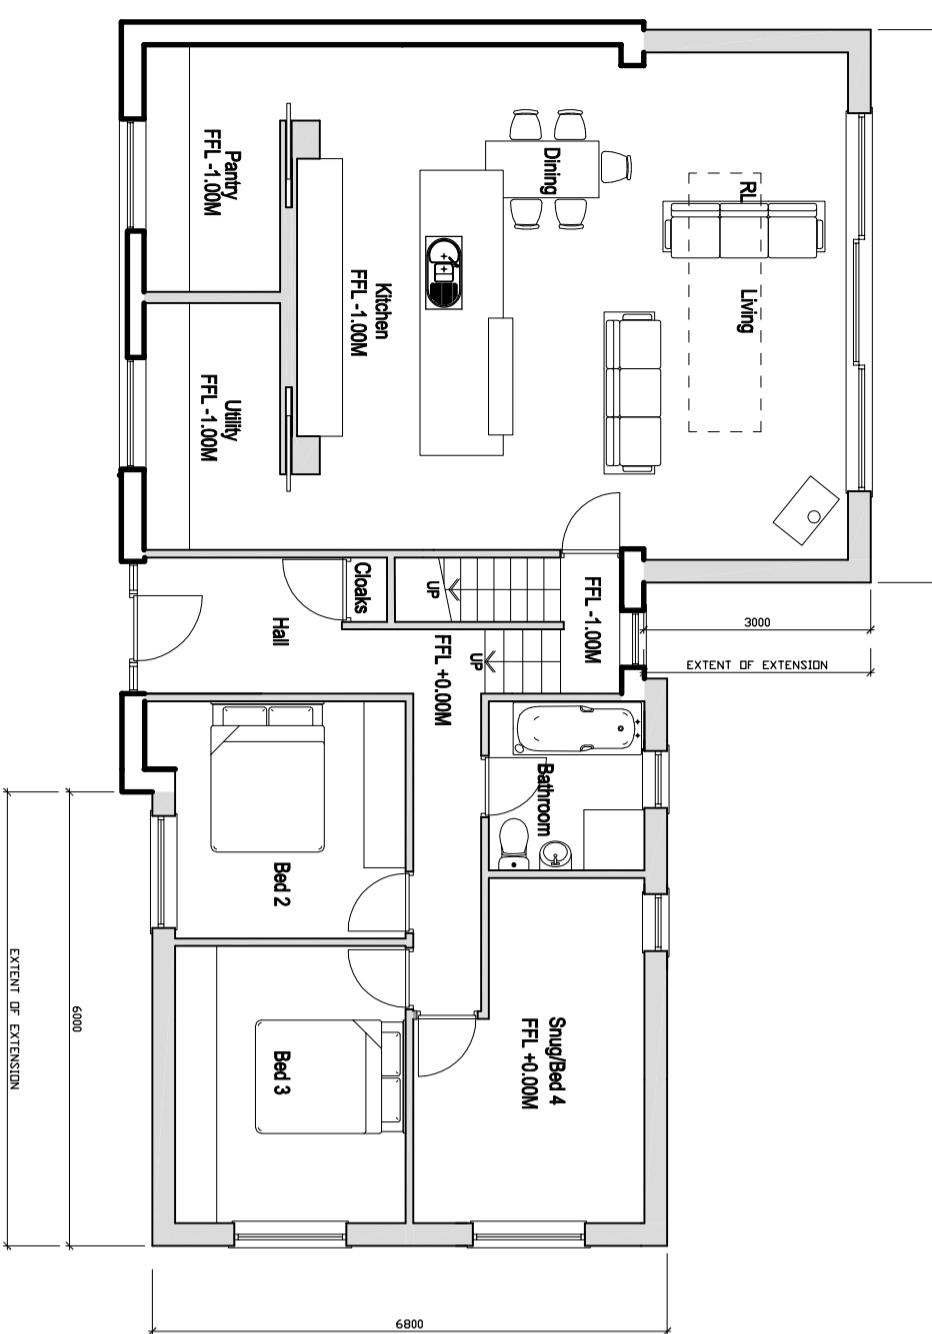

PROPOSED GROUND FLOOR PLAN

PROPOSED FIRST FLOOR PLAN

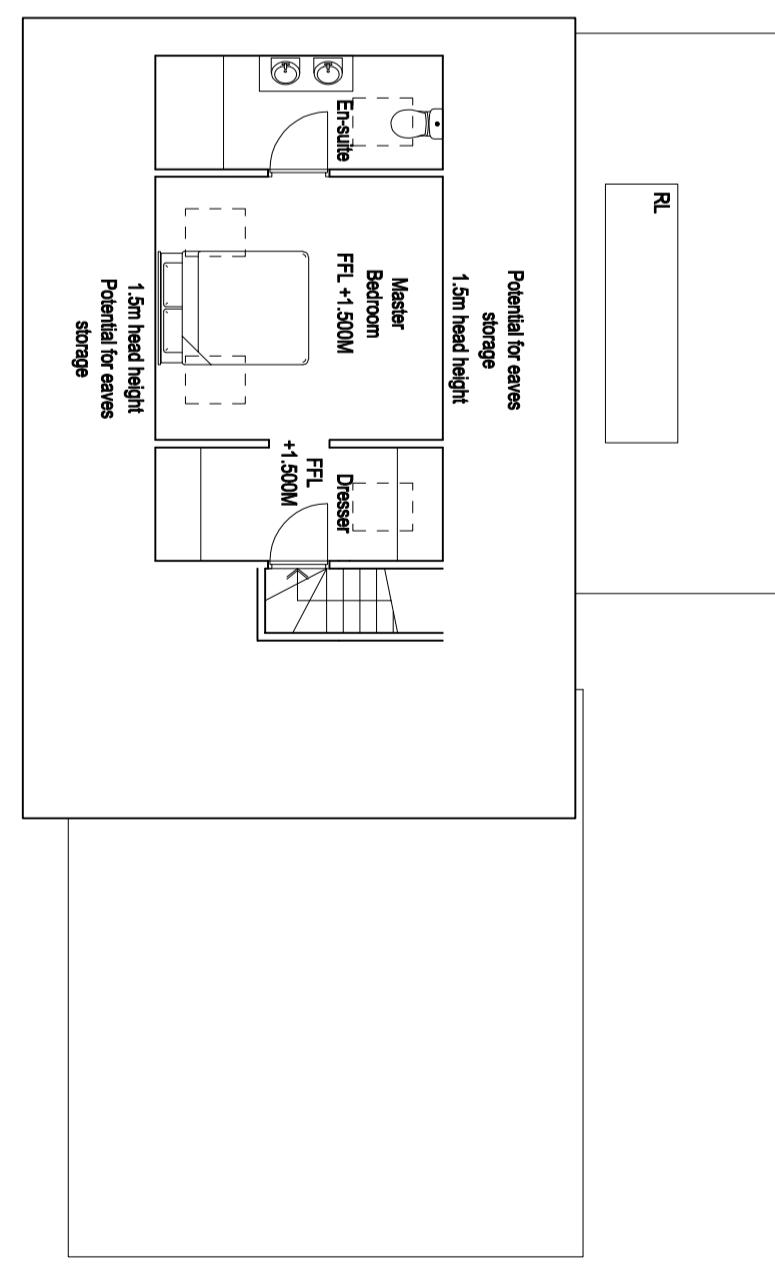

© Cow+Architect Ltd 2020 | This Drawing is to be read in conjunction with all other project associated drawings and information. Do not isolate this drawing. Report errors, omissions and discrepancies to drawing owner prior to construction or manufacture. This drawing is copyright and is the property of Cow+Architect Ltd.



CW+C
Architects

Private Residential | Housing | Commercial | Conservation | Domestic

Tel: 01755 483848

Email: info@cow-architects.com | Web: www.cow-architects.com



MR_D_MCDERMOTT
Architect
Project
1_MOORLAND_ROAD
LANGHO

Scale: 1:100
Drawing Ref: PROPOSED_FLOOR_PLANS
Drawing Date: PL/06
Drawing Scale: A3
Drawing No: 22-063
Client: MR_D_MCDERMOTT
Project: 1_MOORLAND_ROAD
Location: LANGHO

Planning
PLANNING

Revision: B

First Issue: JAN_2023

Check Ed: AW

Drawn By: AW

Date: JAN_2023