


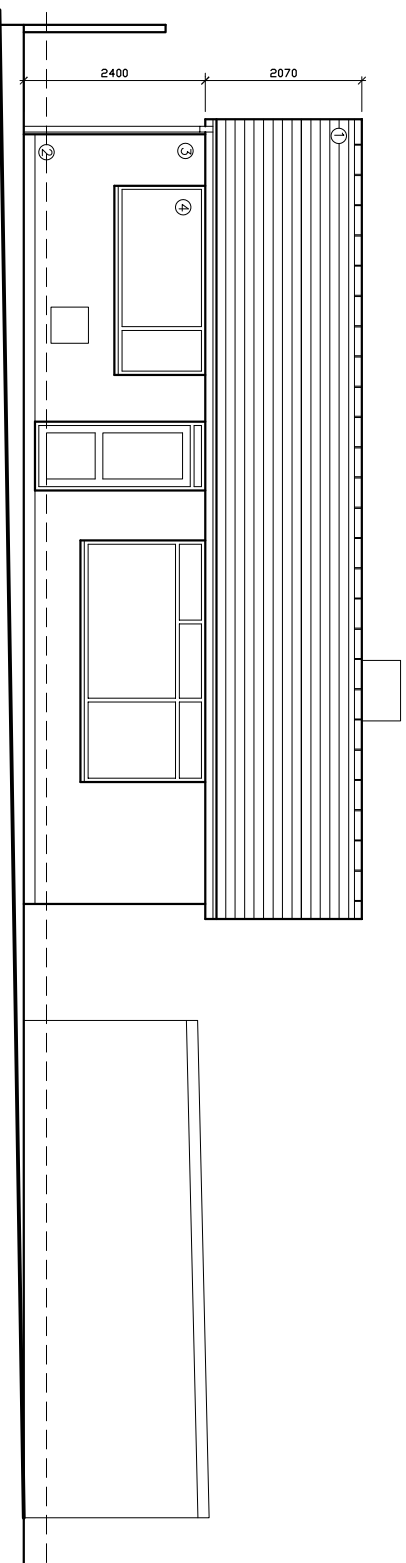


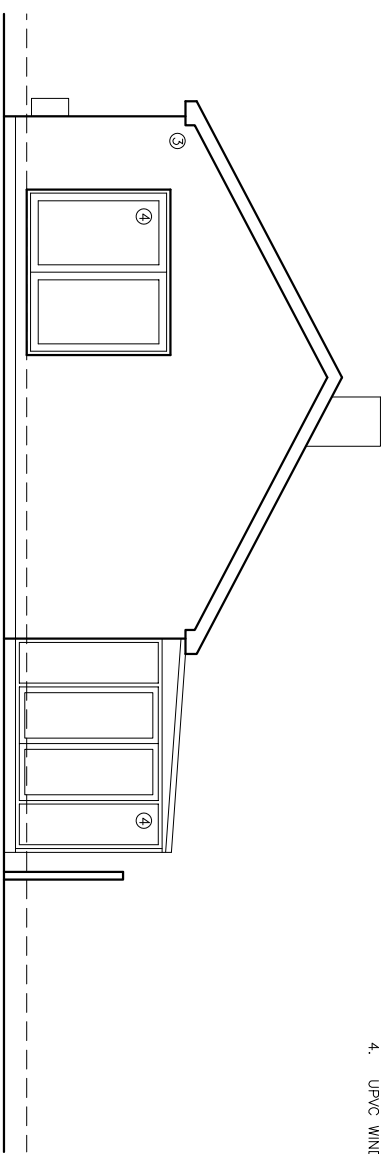

- ## MATERIALS
1. INTERLOCKING CONCRETE TILES
 2. BRICKWORK
 3. SAND/CEMENT RENDER
 4. UPVC WINDOWS/DOORS

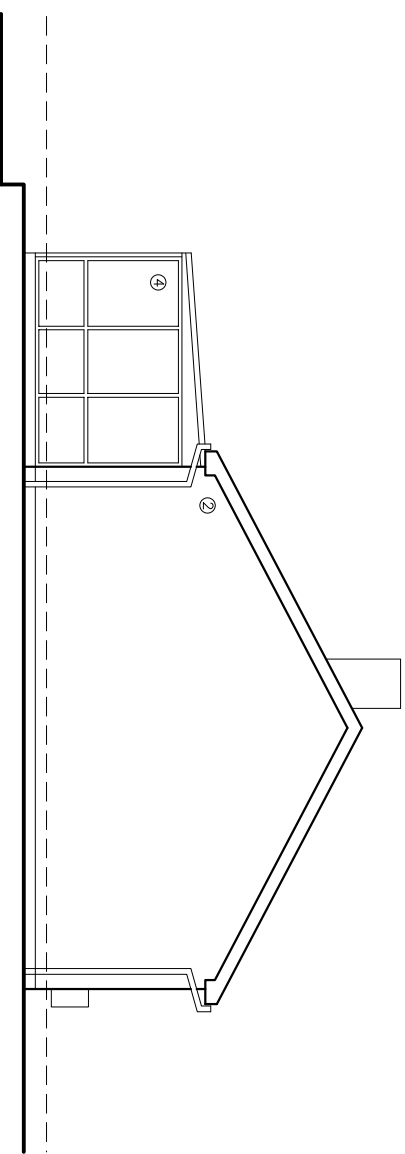

EXISTING SOUTH WEST ELEVATION (1)

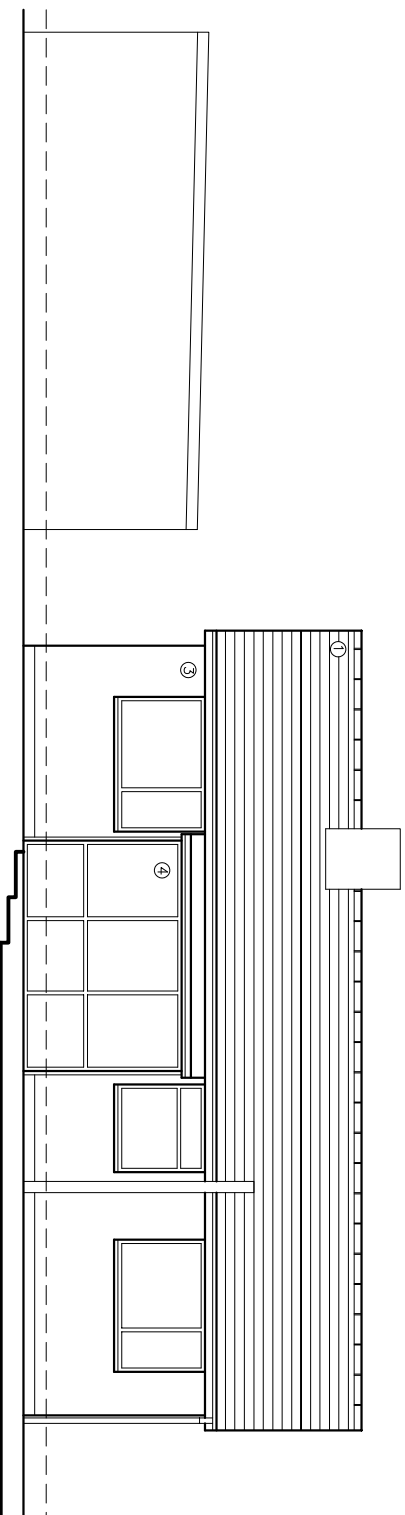

EXISTING NORTH EAST ELEVATION (3)

EXISTING NORTH WEST ELEVATION (4)

QW+Q architects The Annex Lowerfield Farm Oswaldtwistle B65 4QA  Architects Registration Board		Client		Scale		Sheet Size		Job Number		Drawn By		Checked By	
MR_D_MCDERMOTT		1:100		A3		22-063		AW		AW			
Project 1_MOORLAND_ROAD LANGHO		Drawing Title EXISTING_ELEVATIONS		Drawing Status PLANNING		Drawing Number PL/04		Revision A		First Issue SEPT_2022			