



MATERIALS


1. INTERLOCKING CONCRETE TILES
2. BRICKWORK
3. K REND RENDER
4. UPVC OR ALUMINIUM WINDOWS/DOORS
5. HORIZONTAL LARCH BOARDING

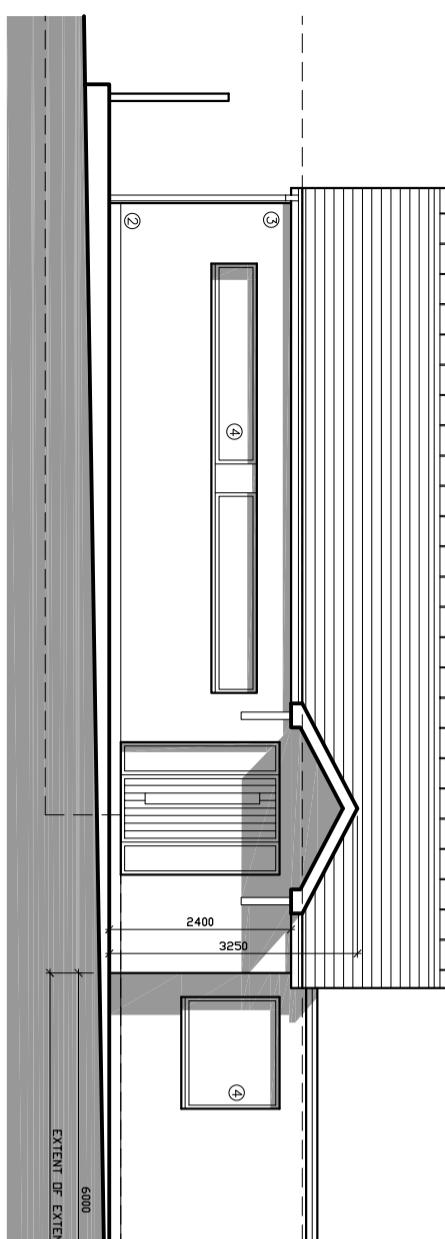


PROPOSED SOUTH WEST ELEVATION (1)

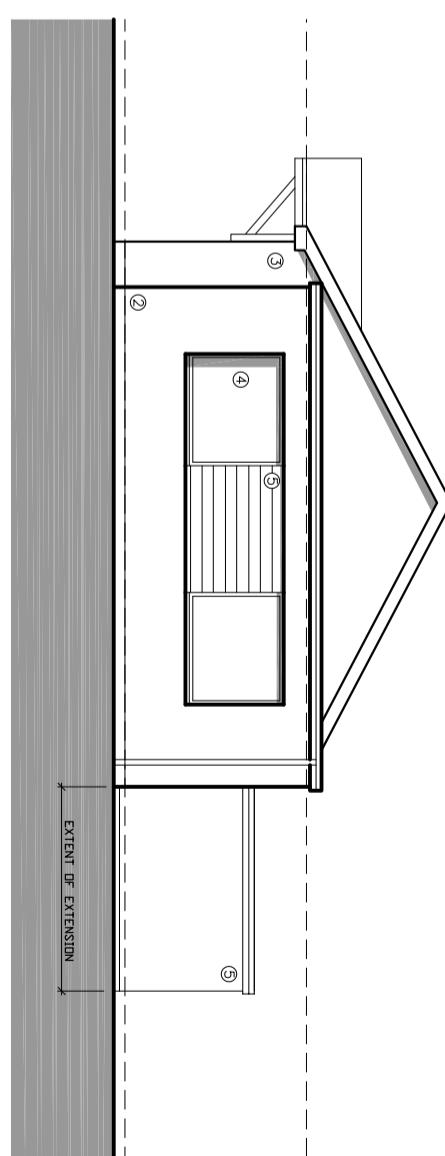

PROPOSED SOUTH EAST ELEVATION (2)

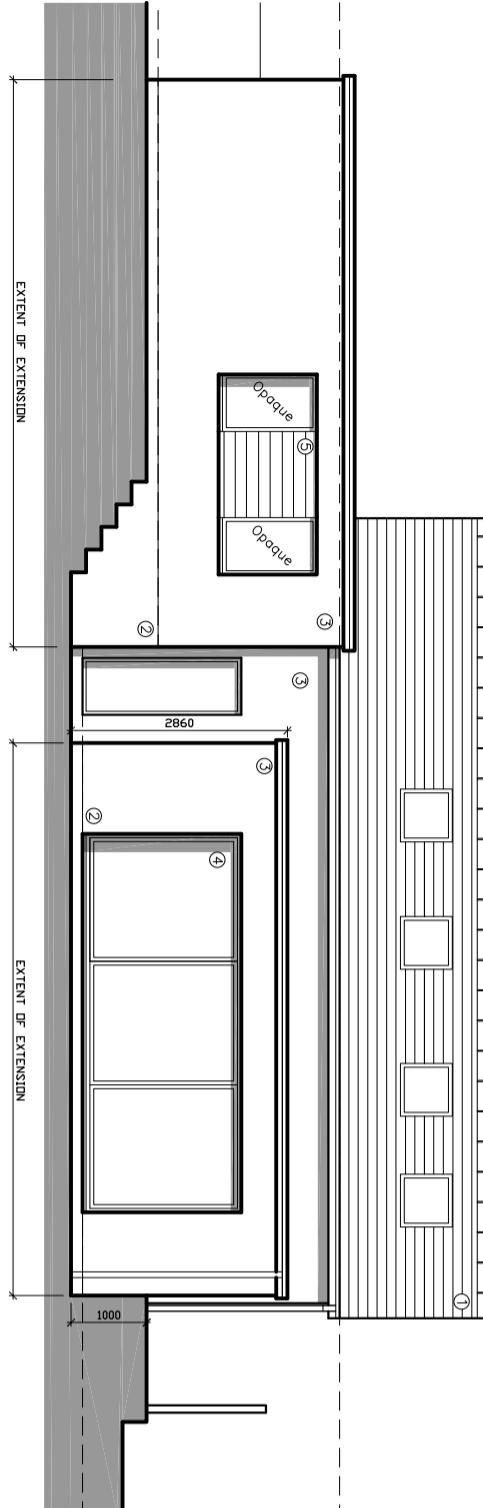

PROPOSED NORTHEAST ELEVATION (3)

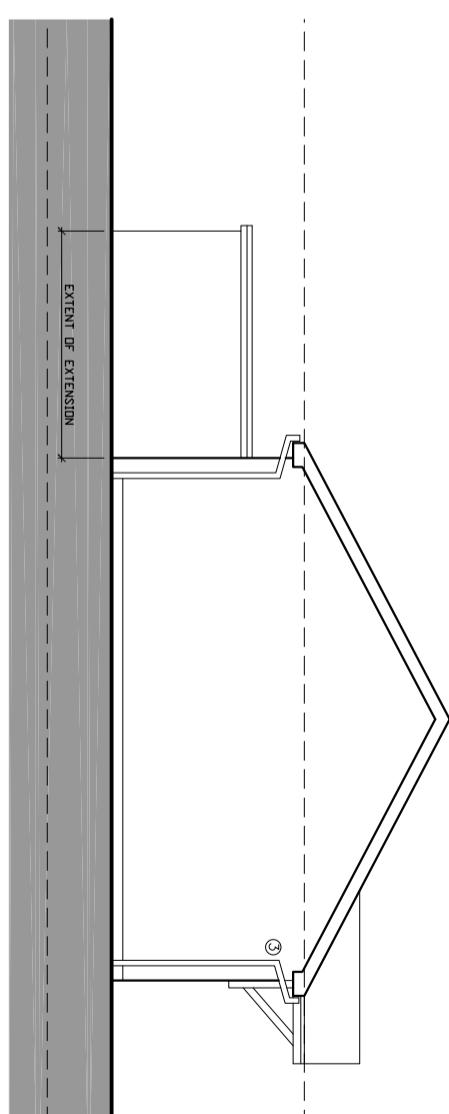

PROPOSED NORTH WEST ELEVATION (4)

©aw+o architects Ltd 2020 | This Drawing is to be read in conjunction with all other project associated drawings and information. Do not scale from this drawing. Report of errors, omissions and discrepancies to drawing author prior to construction or manufacture. This drawing is copyright of aw+o architects Ltd

QW+O architects Private Residential Housing Commercial Conservation Domestic	
The Annex Lowerfield Farm Oswaldtwistle Lancs BB5 4QA	
MR_D_MCDERMOTT Project 1_MOORLAND_ROAD LANGHO	
Scale 1:100 Drawing Title PROPOSED_ELEVATIONS Drawing Date PL/07	Sheet Size A3 Drawing Date B Revision Sept 2022
Job Number 22-063 Drawing Number PL/07	Drawn by AW Checked AW Date Sept 2022