


PROPOSED FIRST FLOOR PLAN

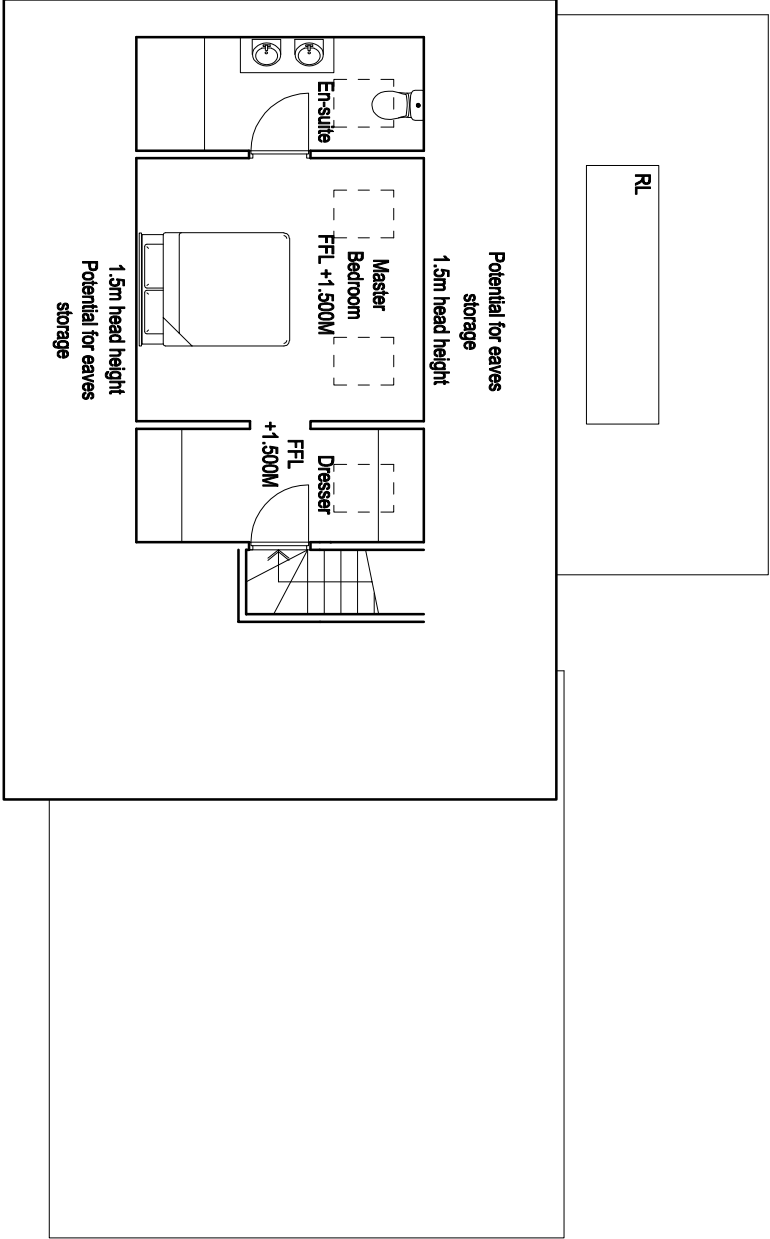

PROPOSED GROUND FLOOR PLAN

©www.architects.ie 2020 | This Drawing is to be used in conjunction with all other project associated drawings and information. Do not scale from this drawing. Report all errors, omissions and discrepancies to drawing author prior to construction or manufacture. This drawing is copyrighted and is the property of the architect. All rights reserved.

<div><div>qww+q architects</div><div>The Avenue Overlook Farm Oxwich Lancs BB54QA</div><div>Tel: 01254 485648 Email: info@qwwarchitects.com Web: www.qwwarchitects.com</div></div> <div><div>Architects Registration Board</div></div>	Client MR_D_MCDERMOTT		Scale 1:100		Sheet Size A3		Job Number 22-063		Drawn By AW		Checked AW	
	Project 1_MOORLAND_ROAD LANGHO		Drawing Title PROPOSED_FLOOR_PLANS		Drawing Status PLANNING		Drawing Number PL/06		Revision A		Print Date JAN_2023	