



PD Construction Consultants
7 Beech Street, Clitheroe, Lancs
BB7 2LL
tel: 07976 771297
email: pdcc@hotmail.co.uk

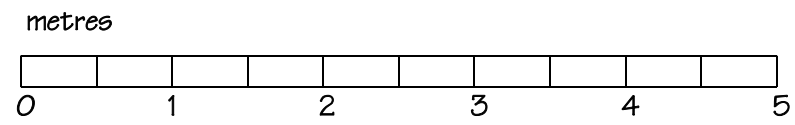

Client: Mr A Hussain		
Project: Proposed Extensions 4 Branch Road Mellor Brook		
Draw title: Proposed Ground Floor Plan		
Scale @ A3: 1:50	Date: 21.02.23	Drawn by: PD
Drawing no. 1430 - 07		Rev. C

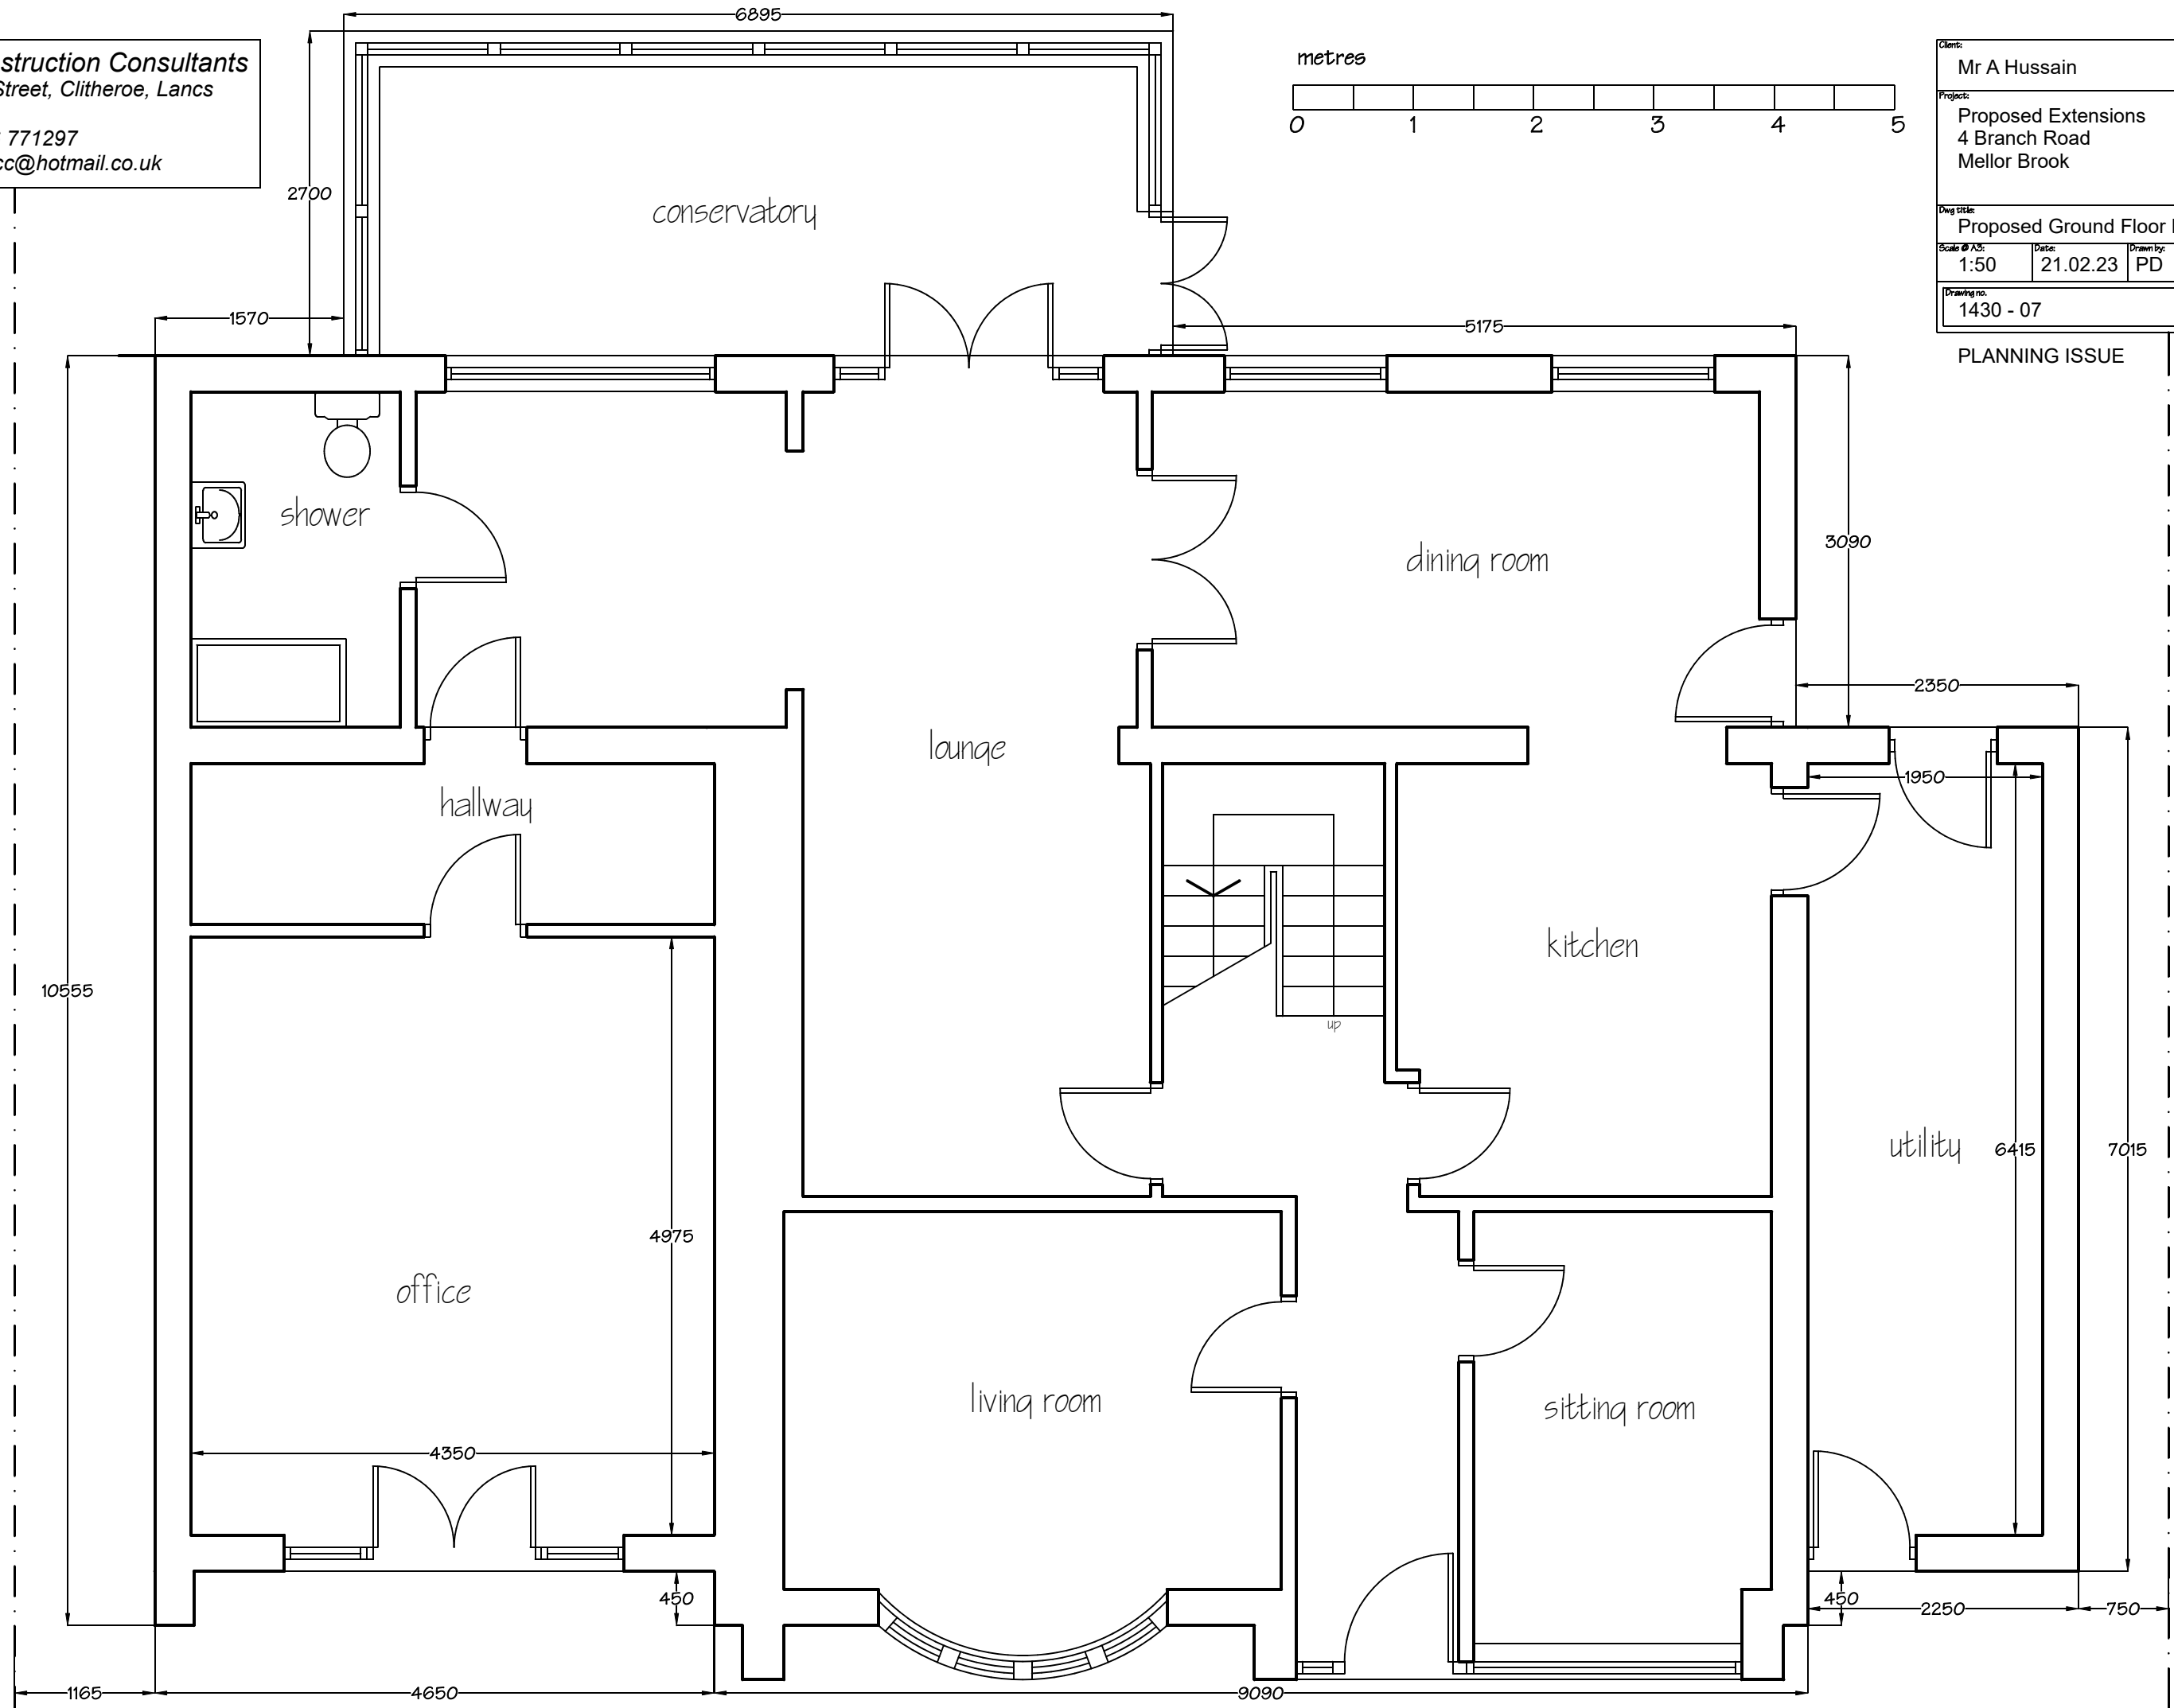

PLANNING ISSUE