


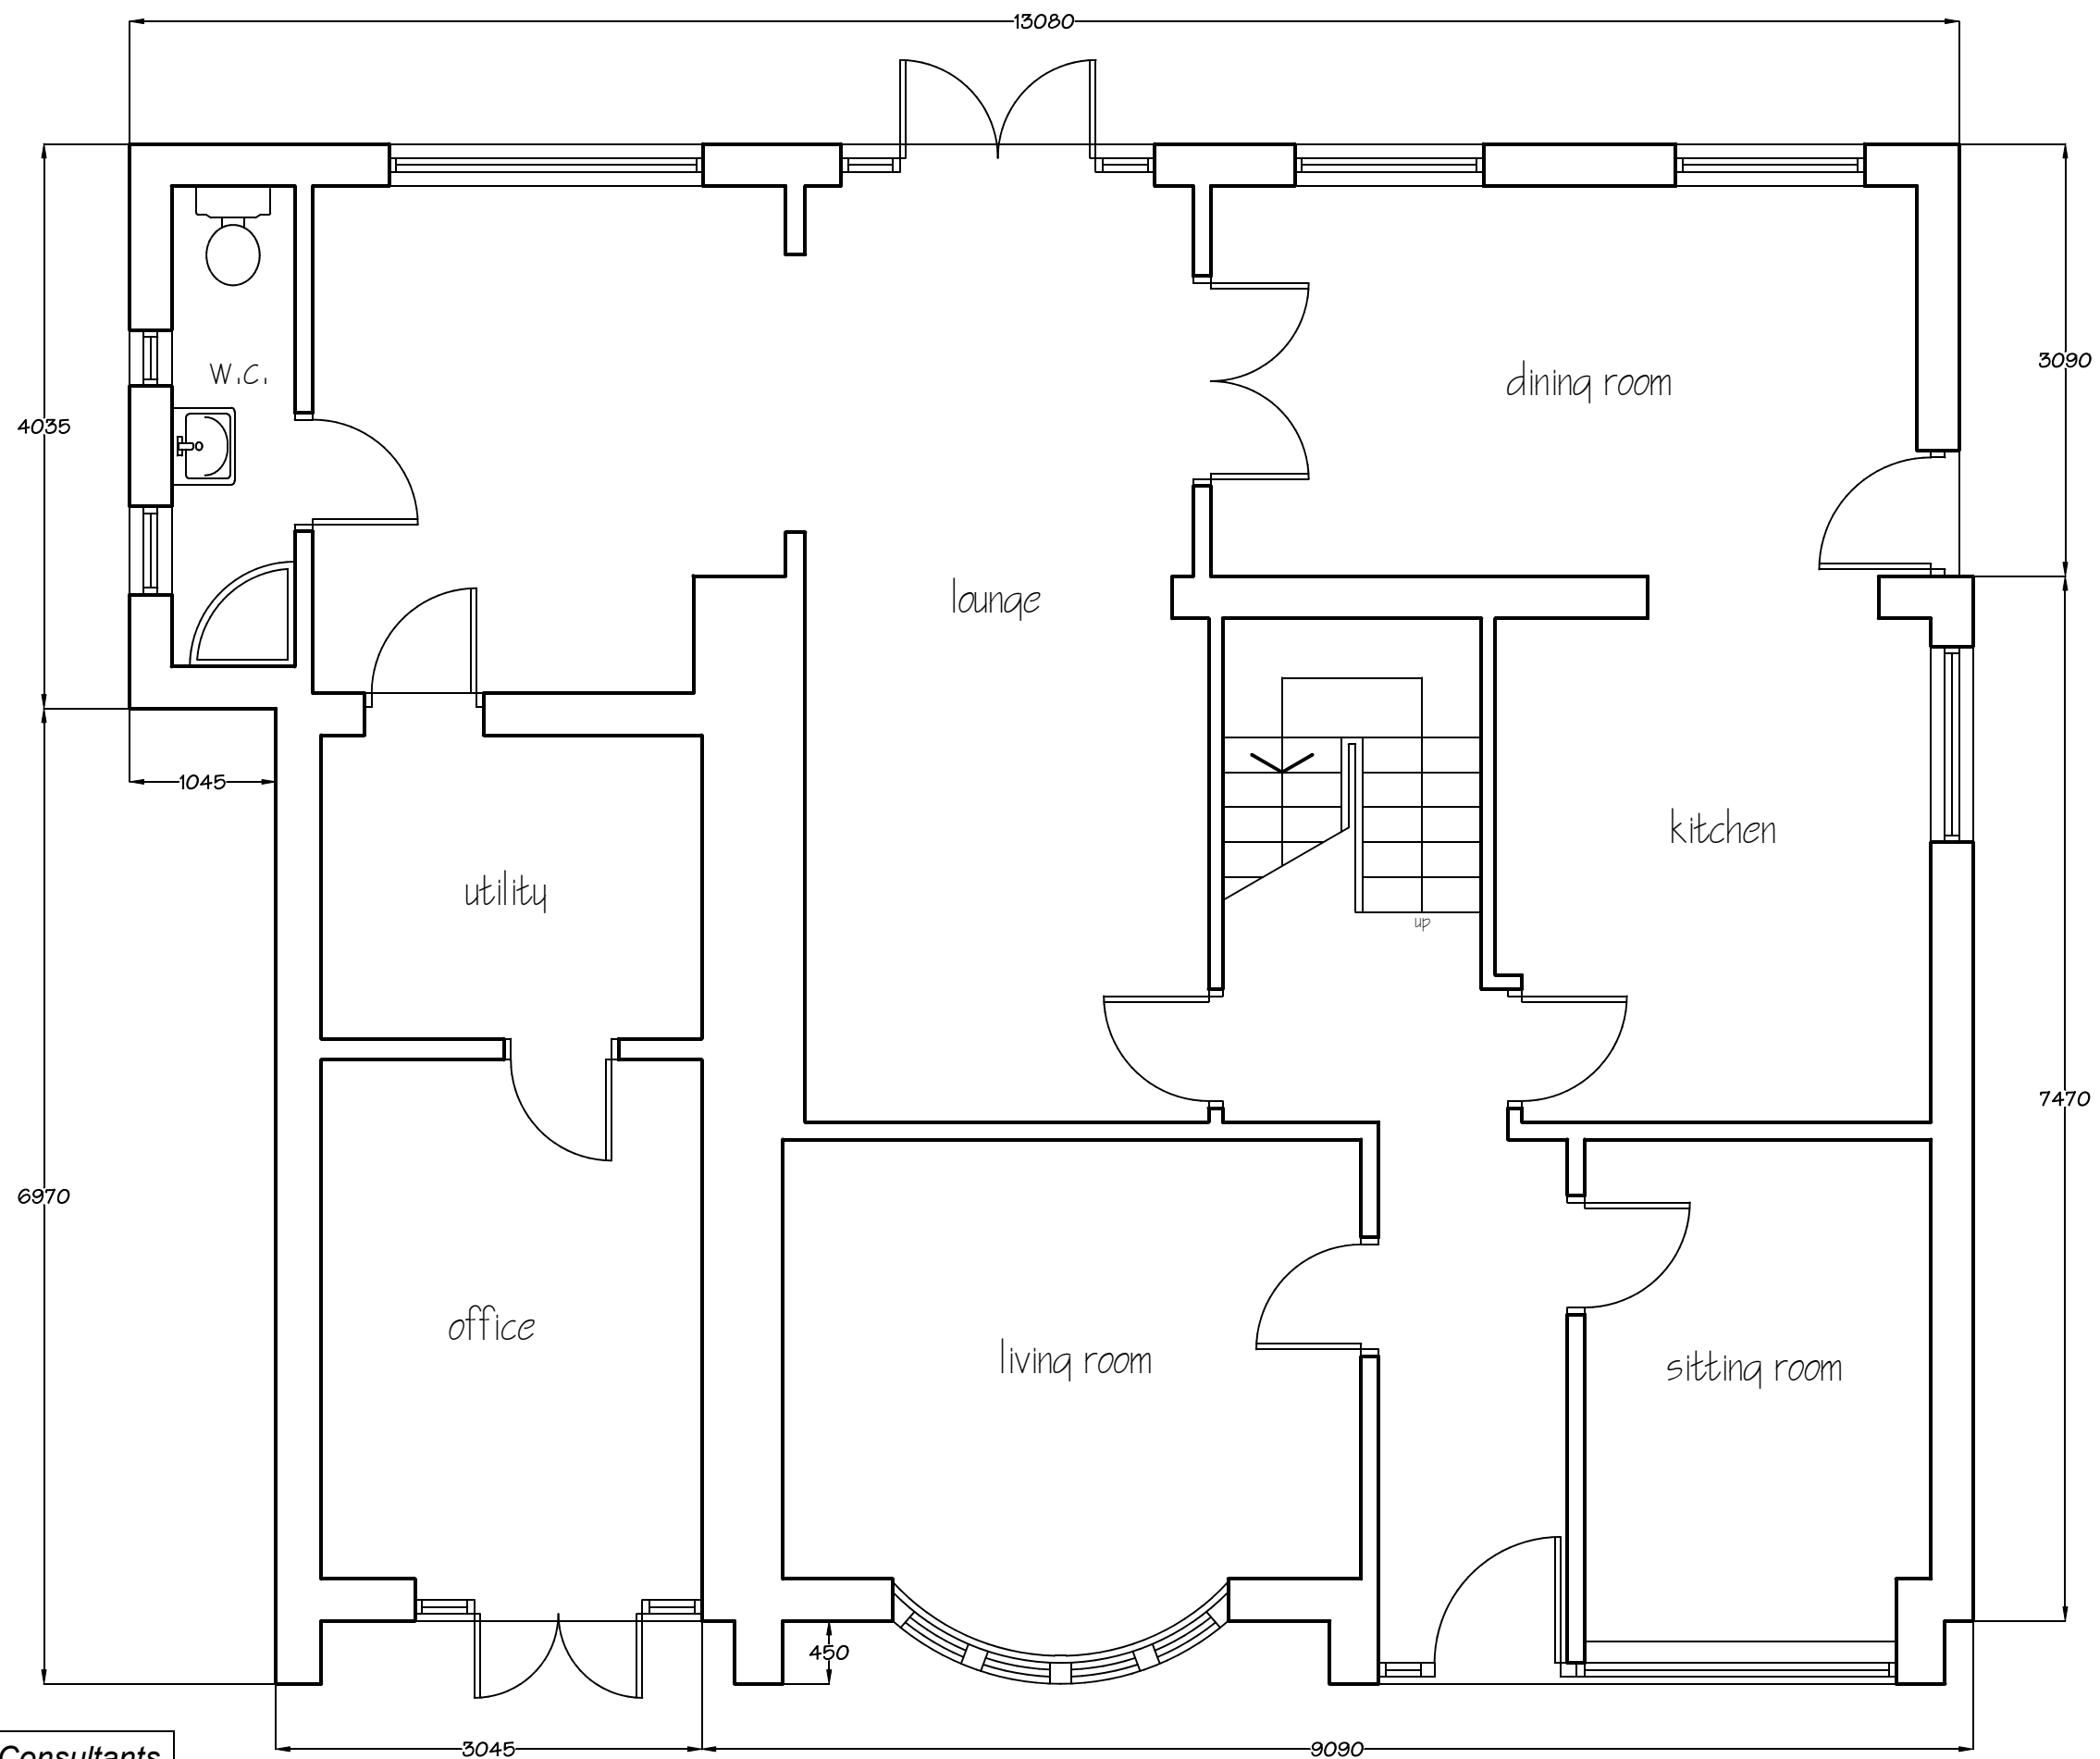

PD Construction Consultants
 7 Beech Street, Clitheroe, Lancs
 BB7 2LL
 tel: 07976 771297
 email: pdcc@hotmail.co.uk

PLANNING ISSUE

Client: Mr A Hussain		
Project: Proposed Extensions 4 Branch Road Mellor Brook		
Dwg title: Existing Ground Floor Plan		
Scale @ A3: 1:50	Date: 10.02.23	Drawn by: PD
Drawing no. 1430 - 01	Rev. -	