

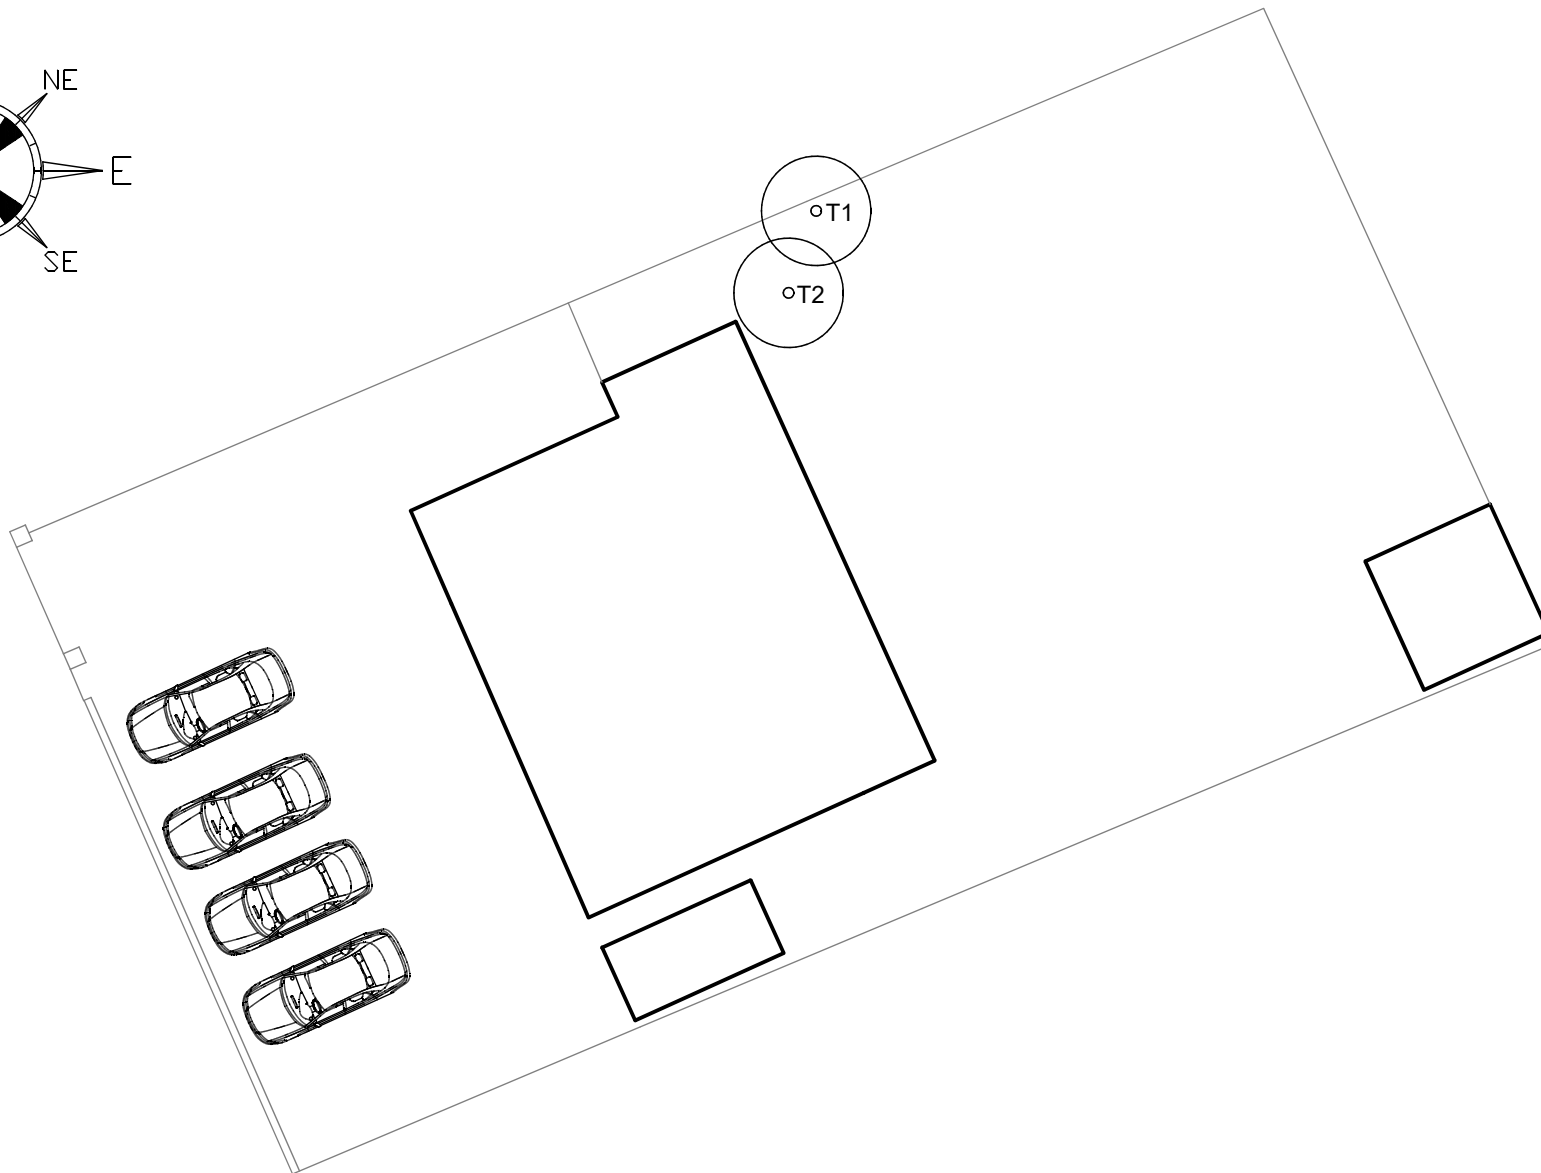


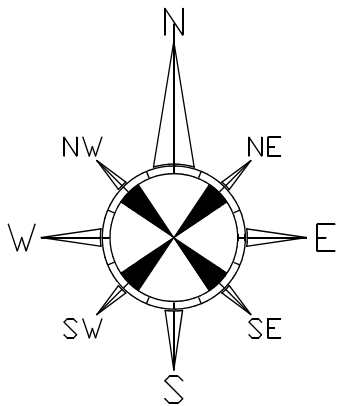

PD Construction Consultants
 7 Beech Street, Clitheroe, Lancs
 BB7 2LL
 tel: 07976 771297
 email: pdcc@hotmail.co.uk

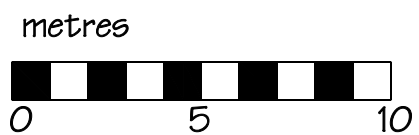

Client: Mr A Hussain		
Project: Proposed Alterations 4 Branch Road Mellor Brook		
Dwg title: Existing Site Plan		
Scale @ A4: 1:200	Date: 01.03.23	Drawn by: PD
Drawing no. 1430 - 101		Rev. -